

RANCHO SAN RAMON (POR. BELL RANCH)

1- RECORD OF SURVEY 40 L.S.M. 20 3-2-66



A - 2003 ROLL - TRACT 7725 M.B. 440-32

2- 19 P.M. 28 11/17/71

~~3- 39 L.S.M. 41 2/2/66~~

4- 41 P.M. 32, 33 & 34 12-17-75

22

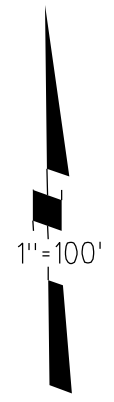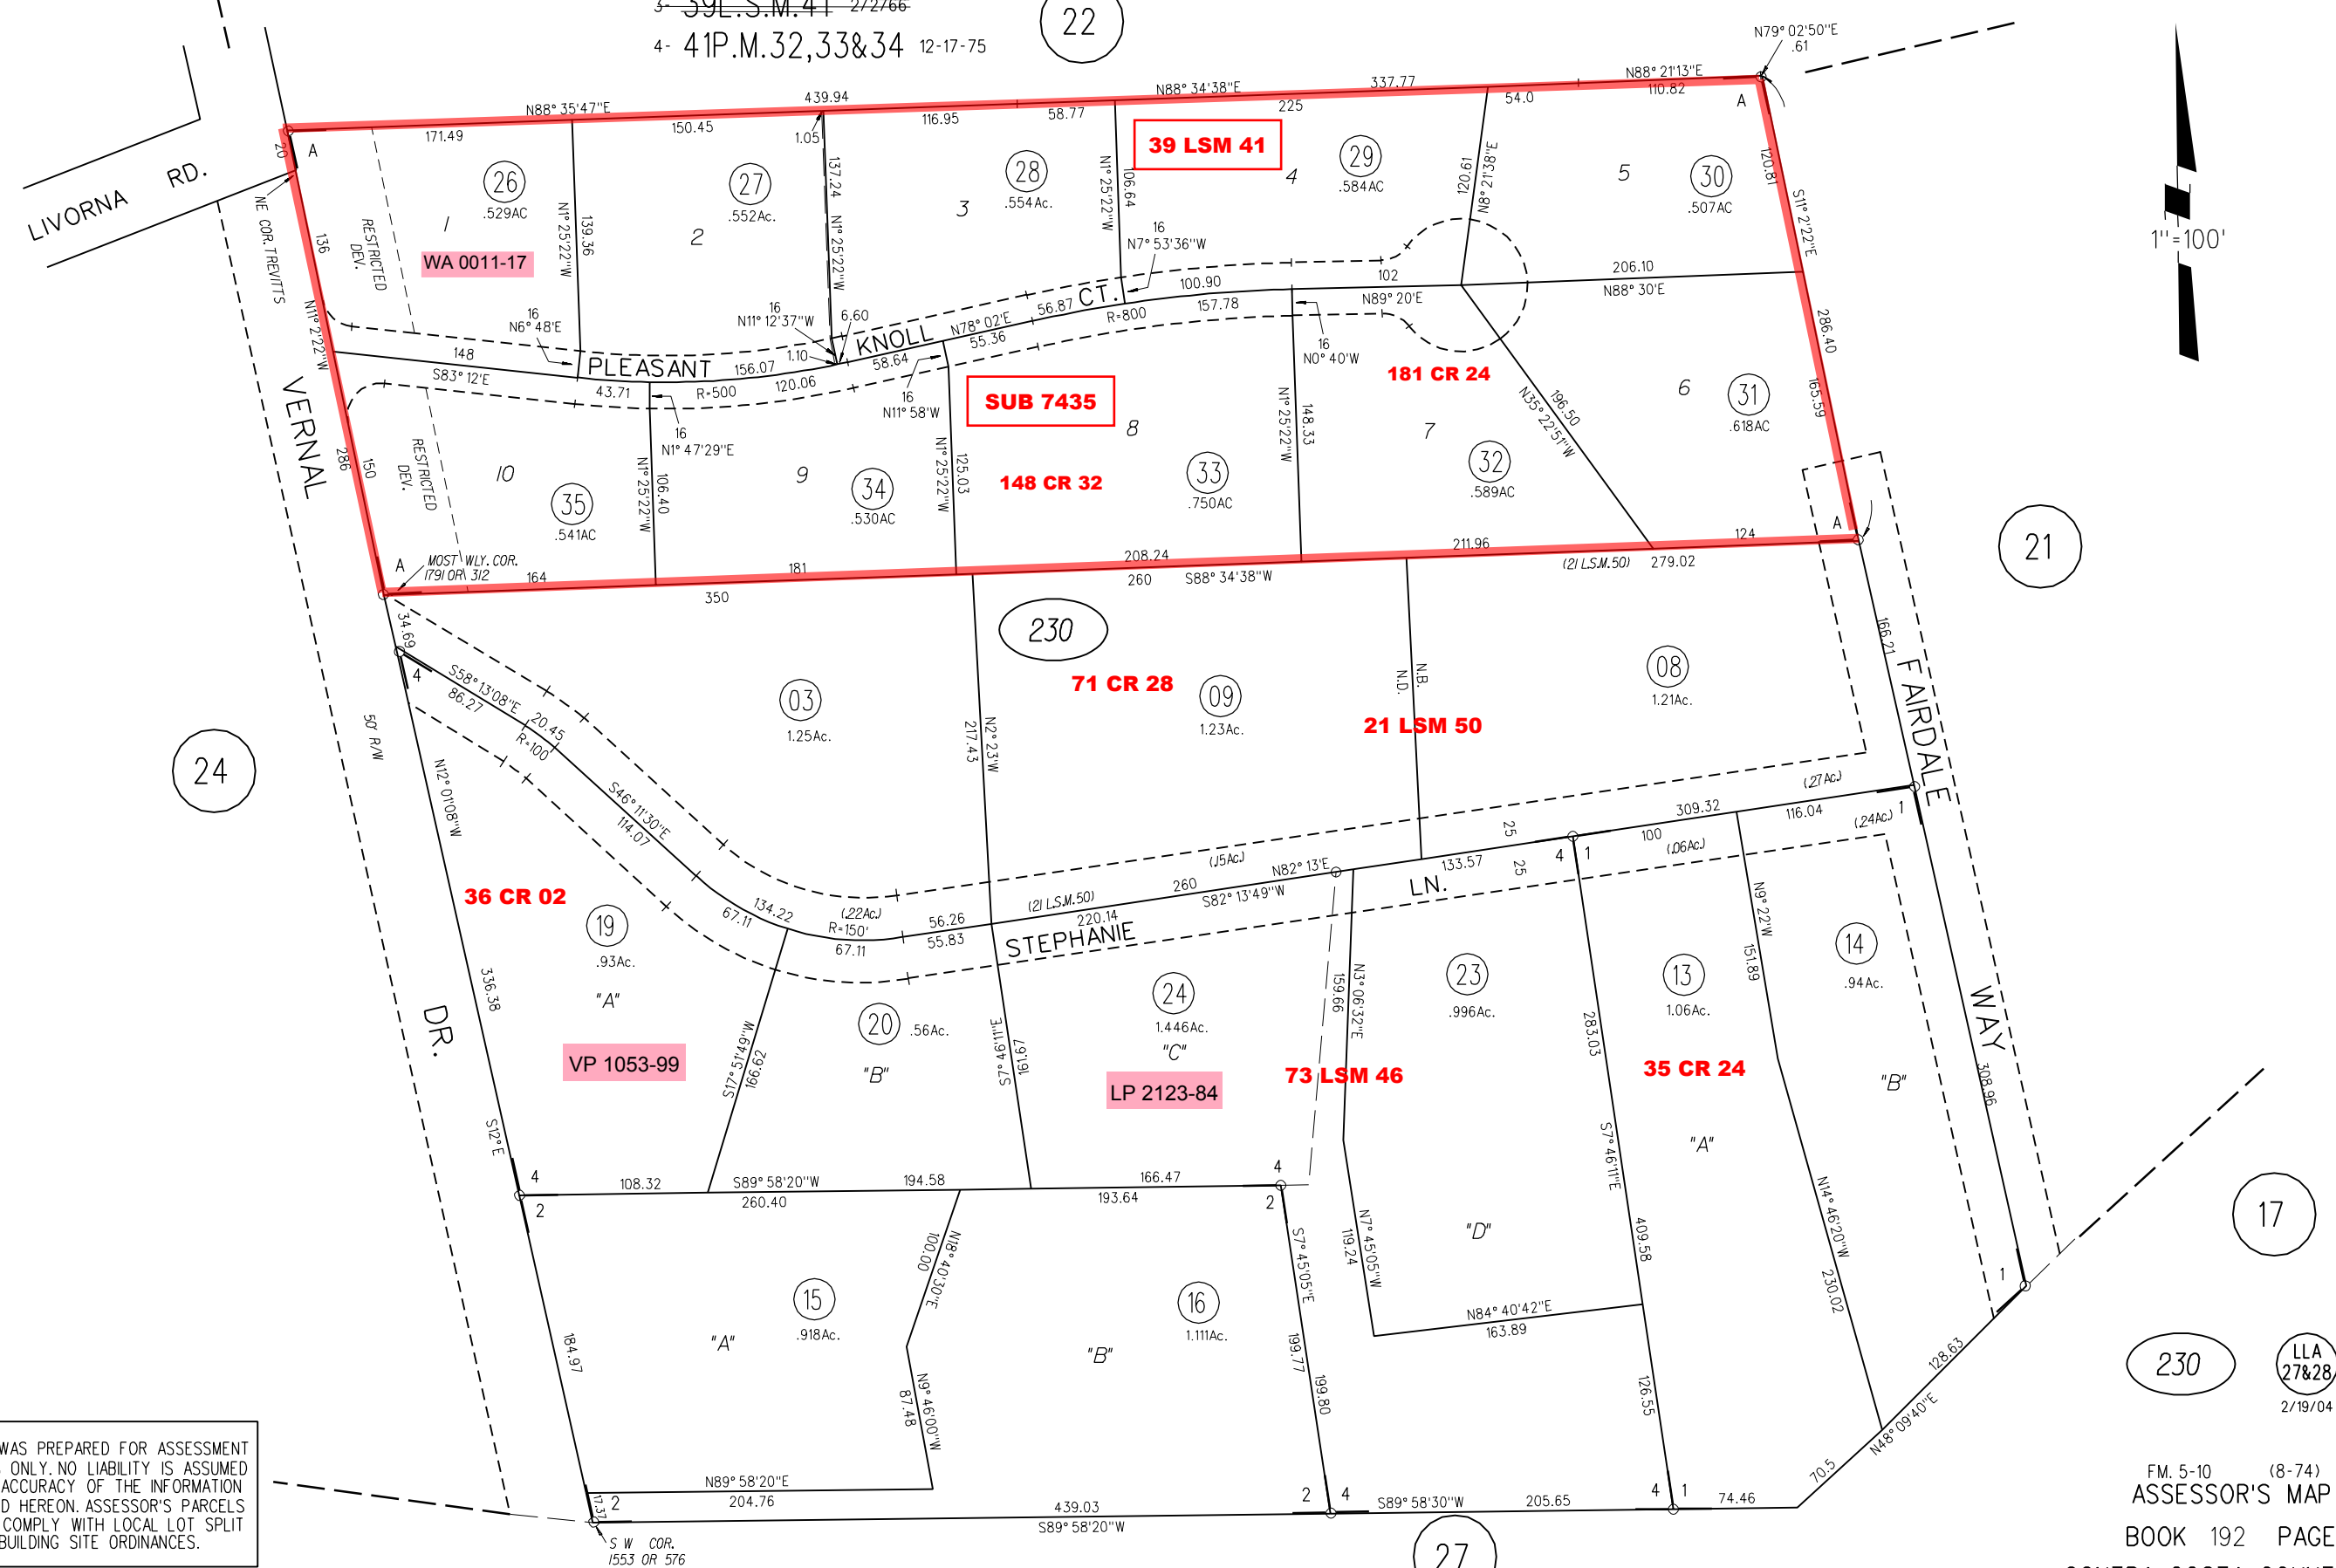

24

21

17

230

LLA 27&28
2/19/04

27

NOTE: THIS MAP WAS PREPARED FOR ASSESSMENT PURPOSES ONLY. NO LIABILITY IS ASSUMED FOR THE ACCURACY OF THE INFORMATION DELINEATED HEREON. ASSESSOR'S PARCELS MAY NOT COMPLY WITH LOCAL LOT SPLIT OR BUILDING SITE ORDINANCES.