


RANCHO SAN RAMON
 A-1989 ROLL TRACT 6940 322-7
 1-150PM20 12-31-90

Offer of Dedication
 Drainage Easements

- A 14617 OR 247
09-28-88
- B 14617 OR 319
09-28-88
- C 14617 OR 343
09-28-88
- D 14617 OR 271
09-28-88
- E 14617 OR 391
09-28-88
- F 95-10066
07-12-95

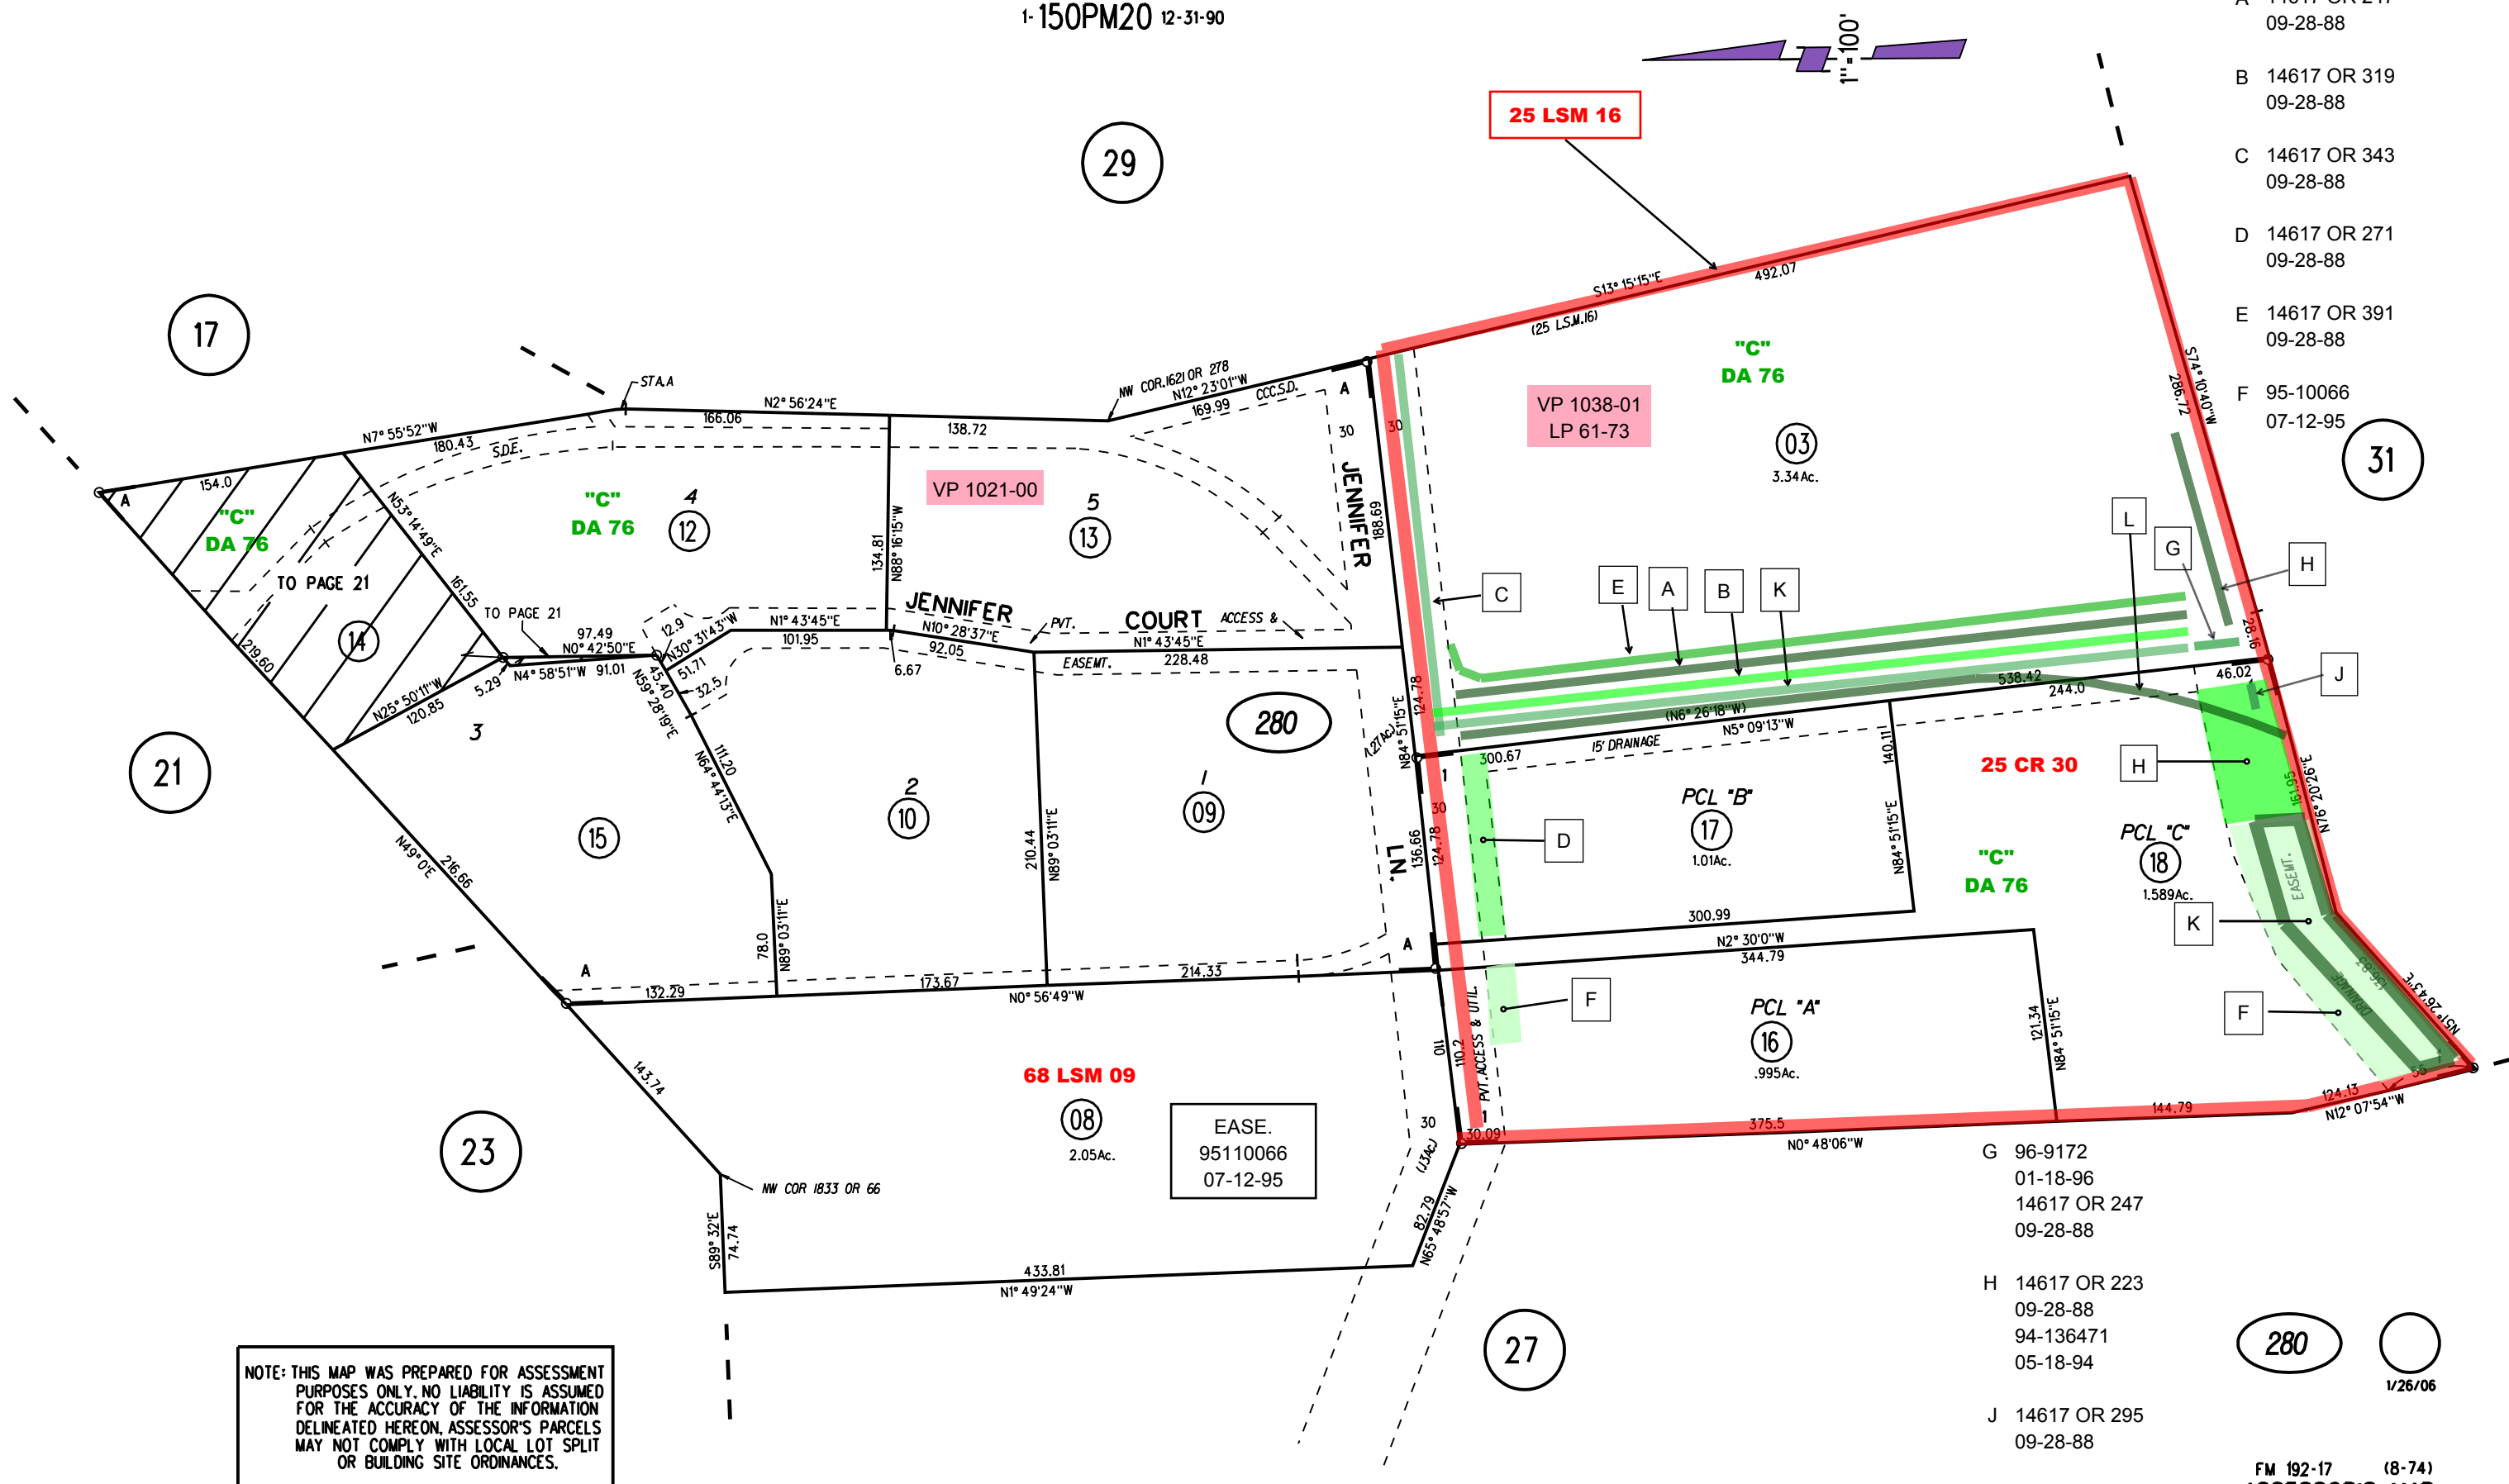

NOTE: THIS MAP WAS PREPARED FOR ASSESSMENT PURPOSES ONLY. NO LIABILITY IS ASSUMED FOR THE ACCURACY OF THE INFORMATION DELINEATED HEREON. ASSESSOR'S PARCELS MAY NOT COMPLY WITH LOCAL LOT SPLIT OR BUILDING SITE ORDINANCES.

L 14617 OR 367
88-177877 9/28/88

- G 96-9172
01-18-96
14617 OR 247
09-28-88
- H 14617 OR 223
09-28-88
94-136471
05-18-94
- J 14617 OR 295
09-28-88
- K 4617 OR 335
4743 OR 357
- L 12440 OR 1
16417 OR 367

280
1/26/06