



A - POR. RANCHO SAN RAMON
 B - BOLLA ACRES UNIT NO. 3 MB 50-17
 C - 1976 ROLL TRACT 4769 MB 179-44

1- 178 P.M.50 6-12-00
 2- 216 P.M.18 7-7-20

09

10

41

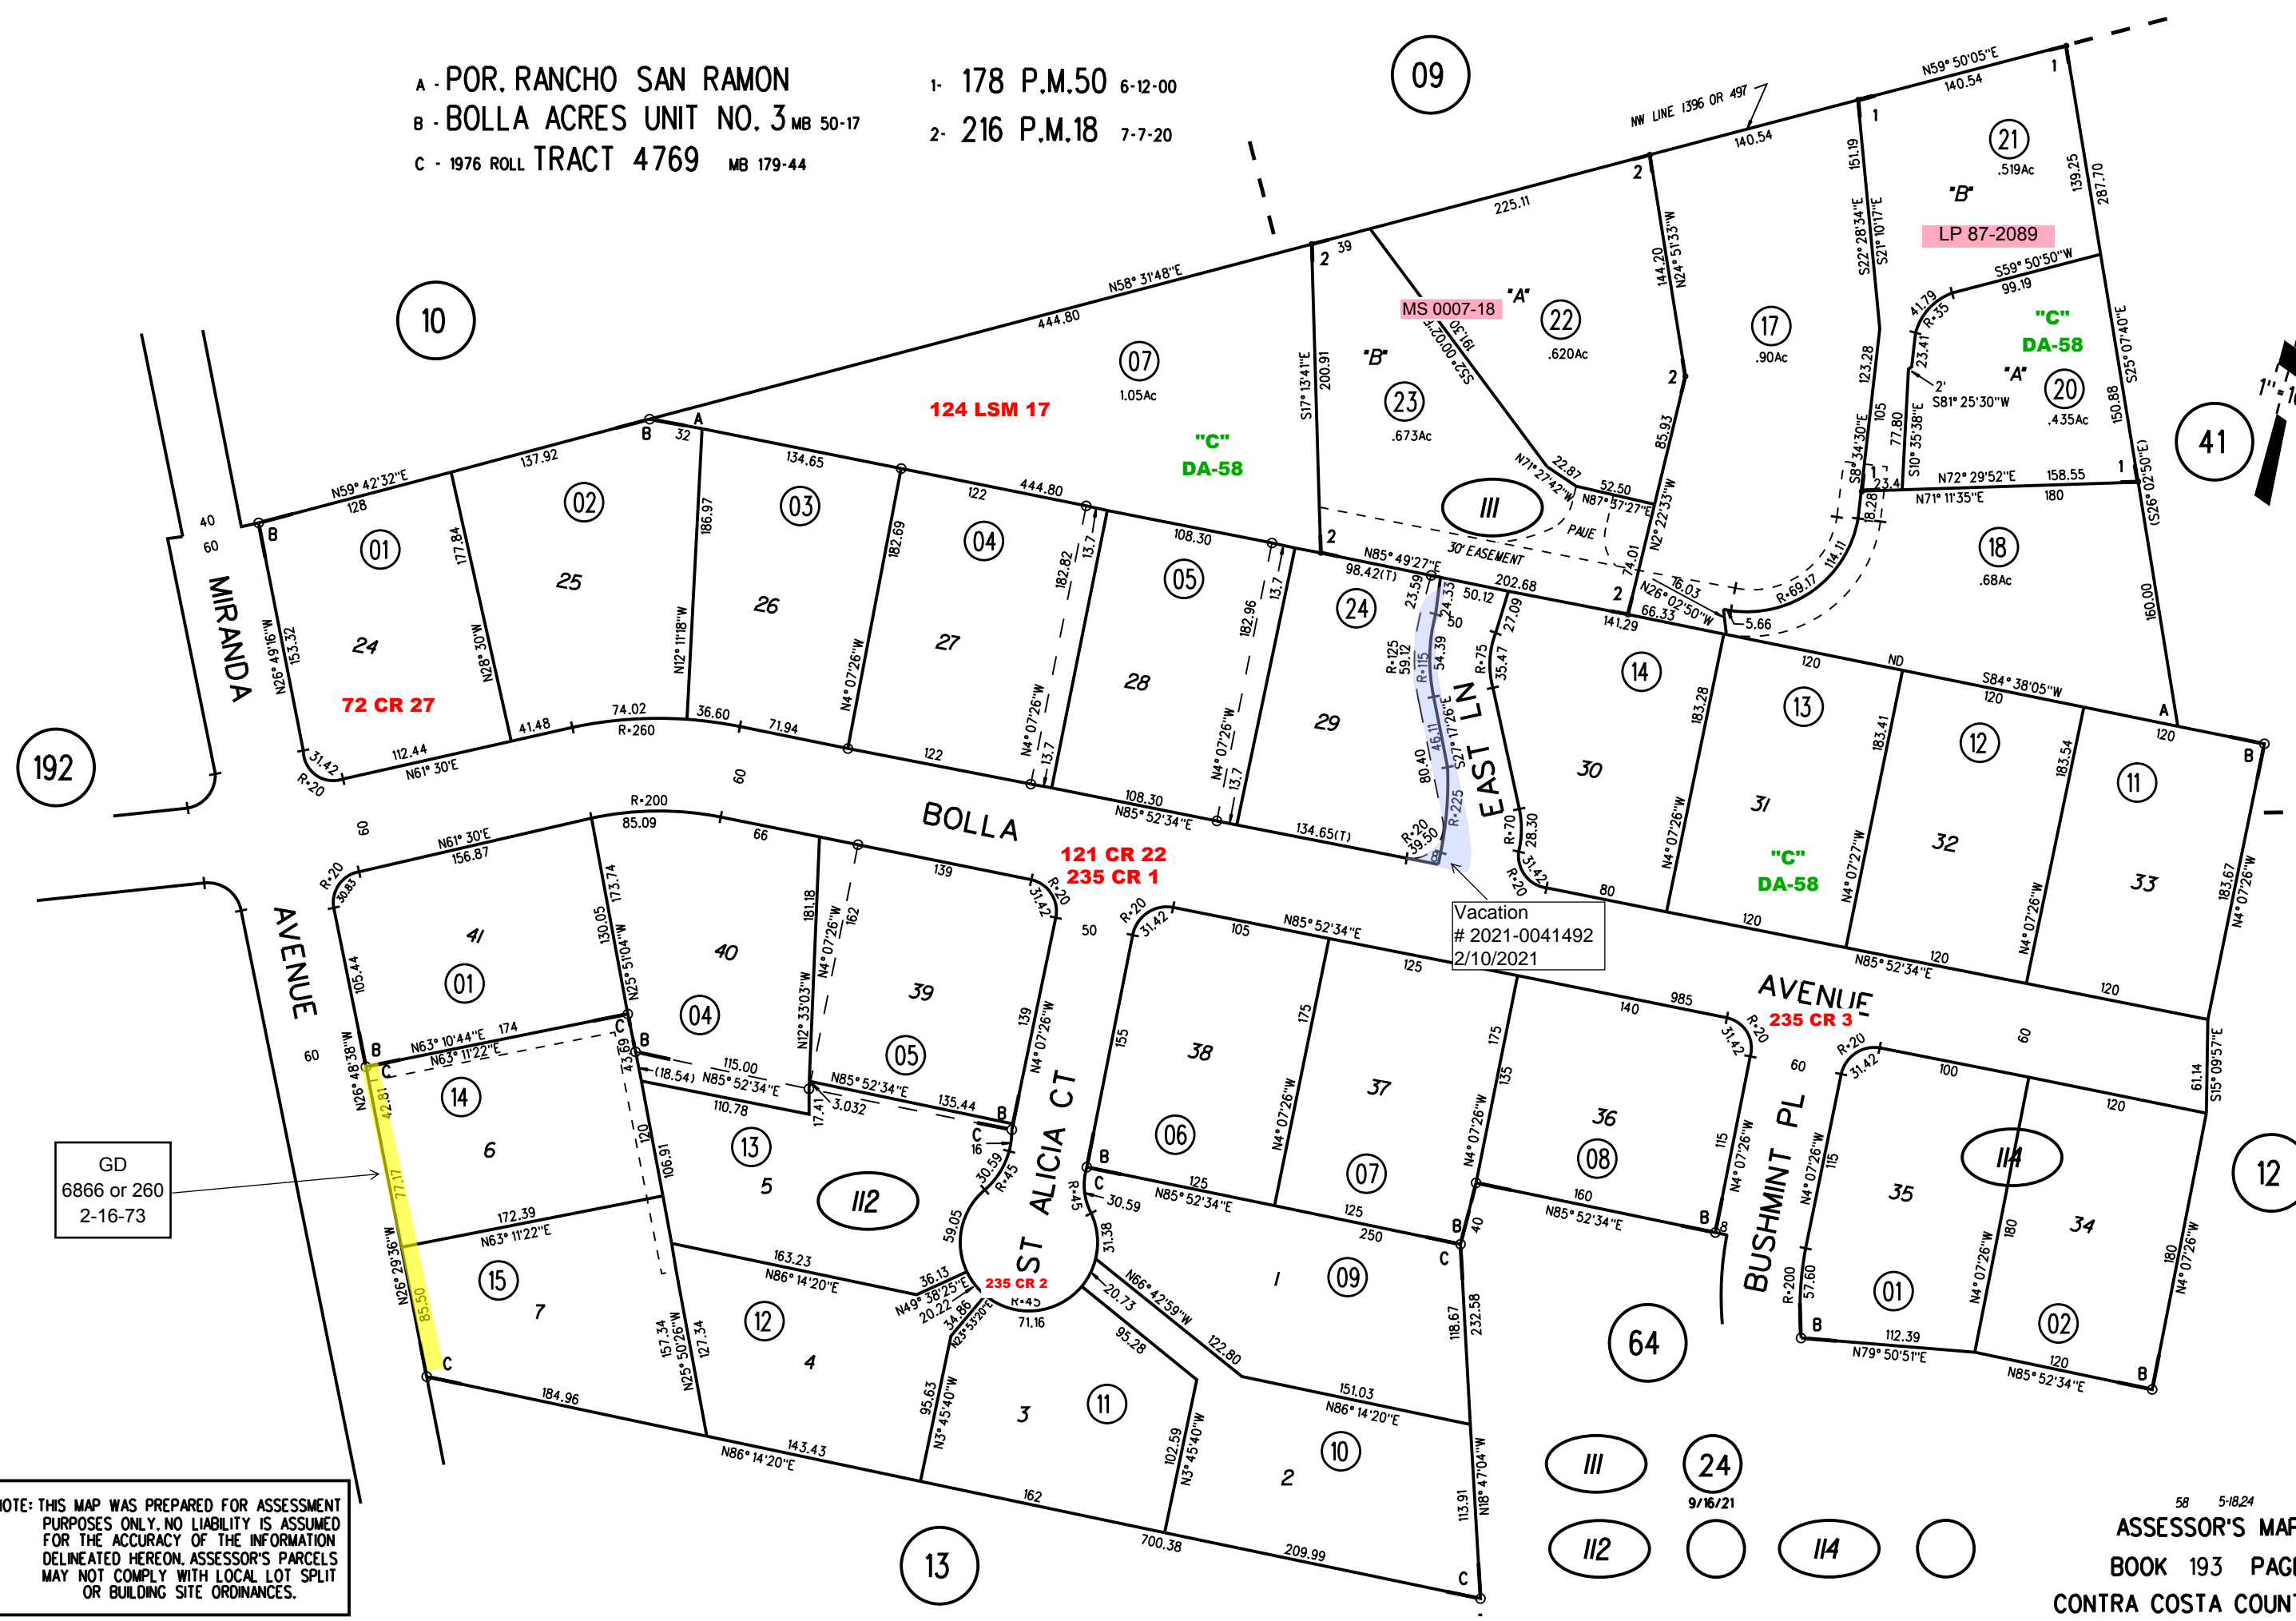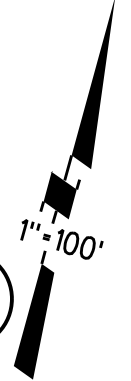

192

GD
 6866 or 260
 2-16-73

Vacation
 # 2021-0041492
 2/10/2021

NOTE: THIS MAP WAS PREPARED FOR ASSESSMENT PURPOSES ONLY. NO LIABILITY IS ASSUMED FOR THE ACCURACY OF THE INFORMATION DELINEATED HEREON. ASSESSOR'S PARCELS MAY NOT COMPLY WITH LOCAL LOT SPLIT OR BUILDING SITE ORDINANCES.