
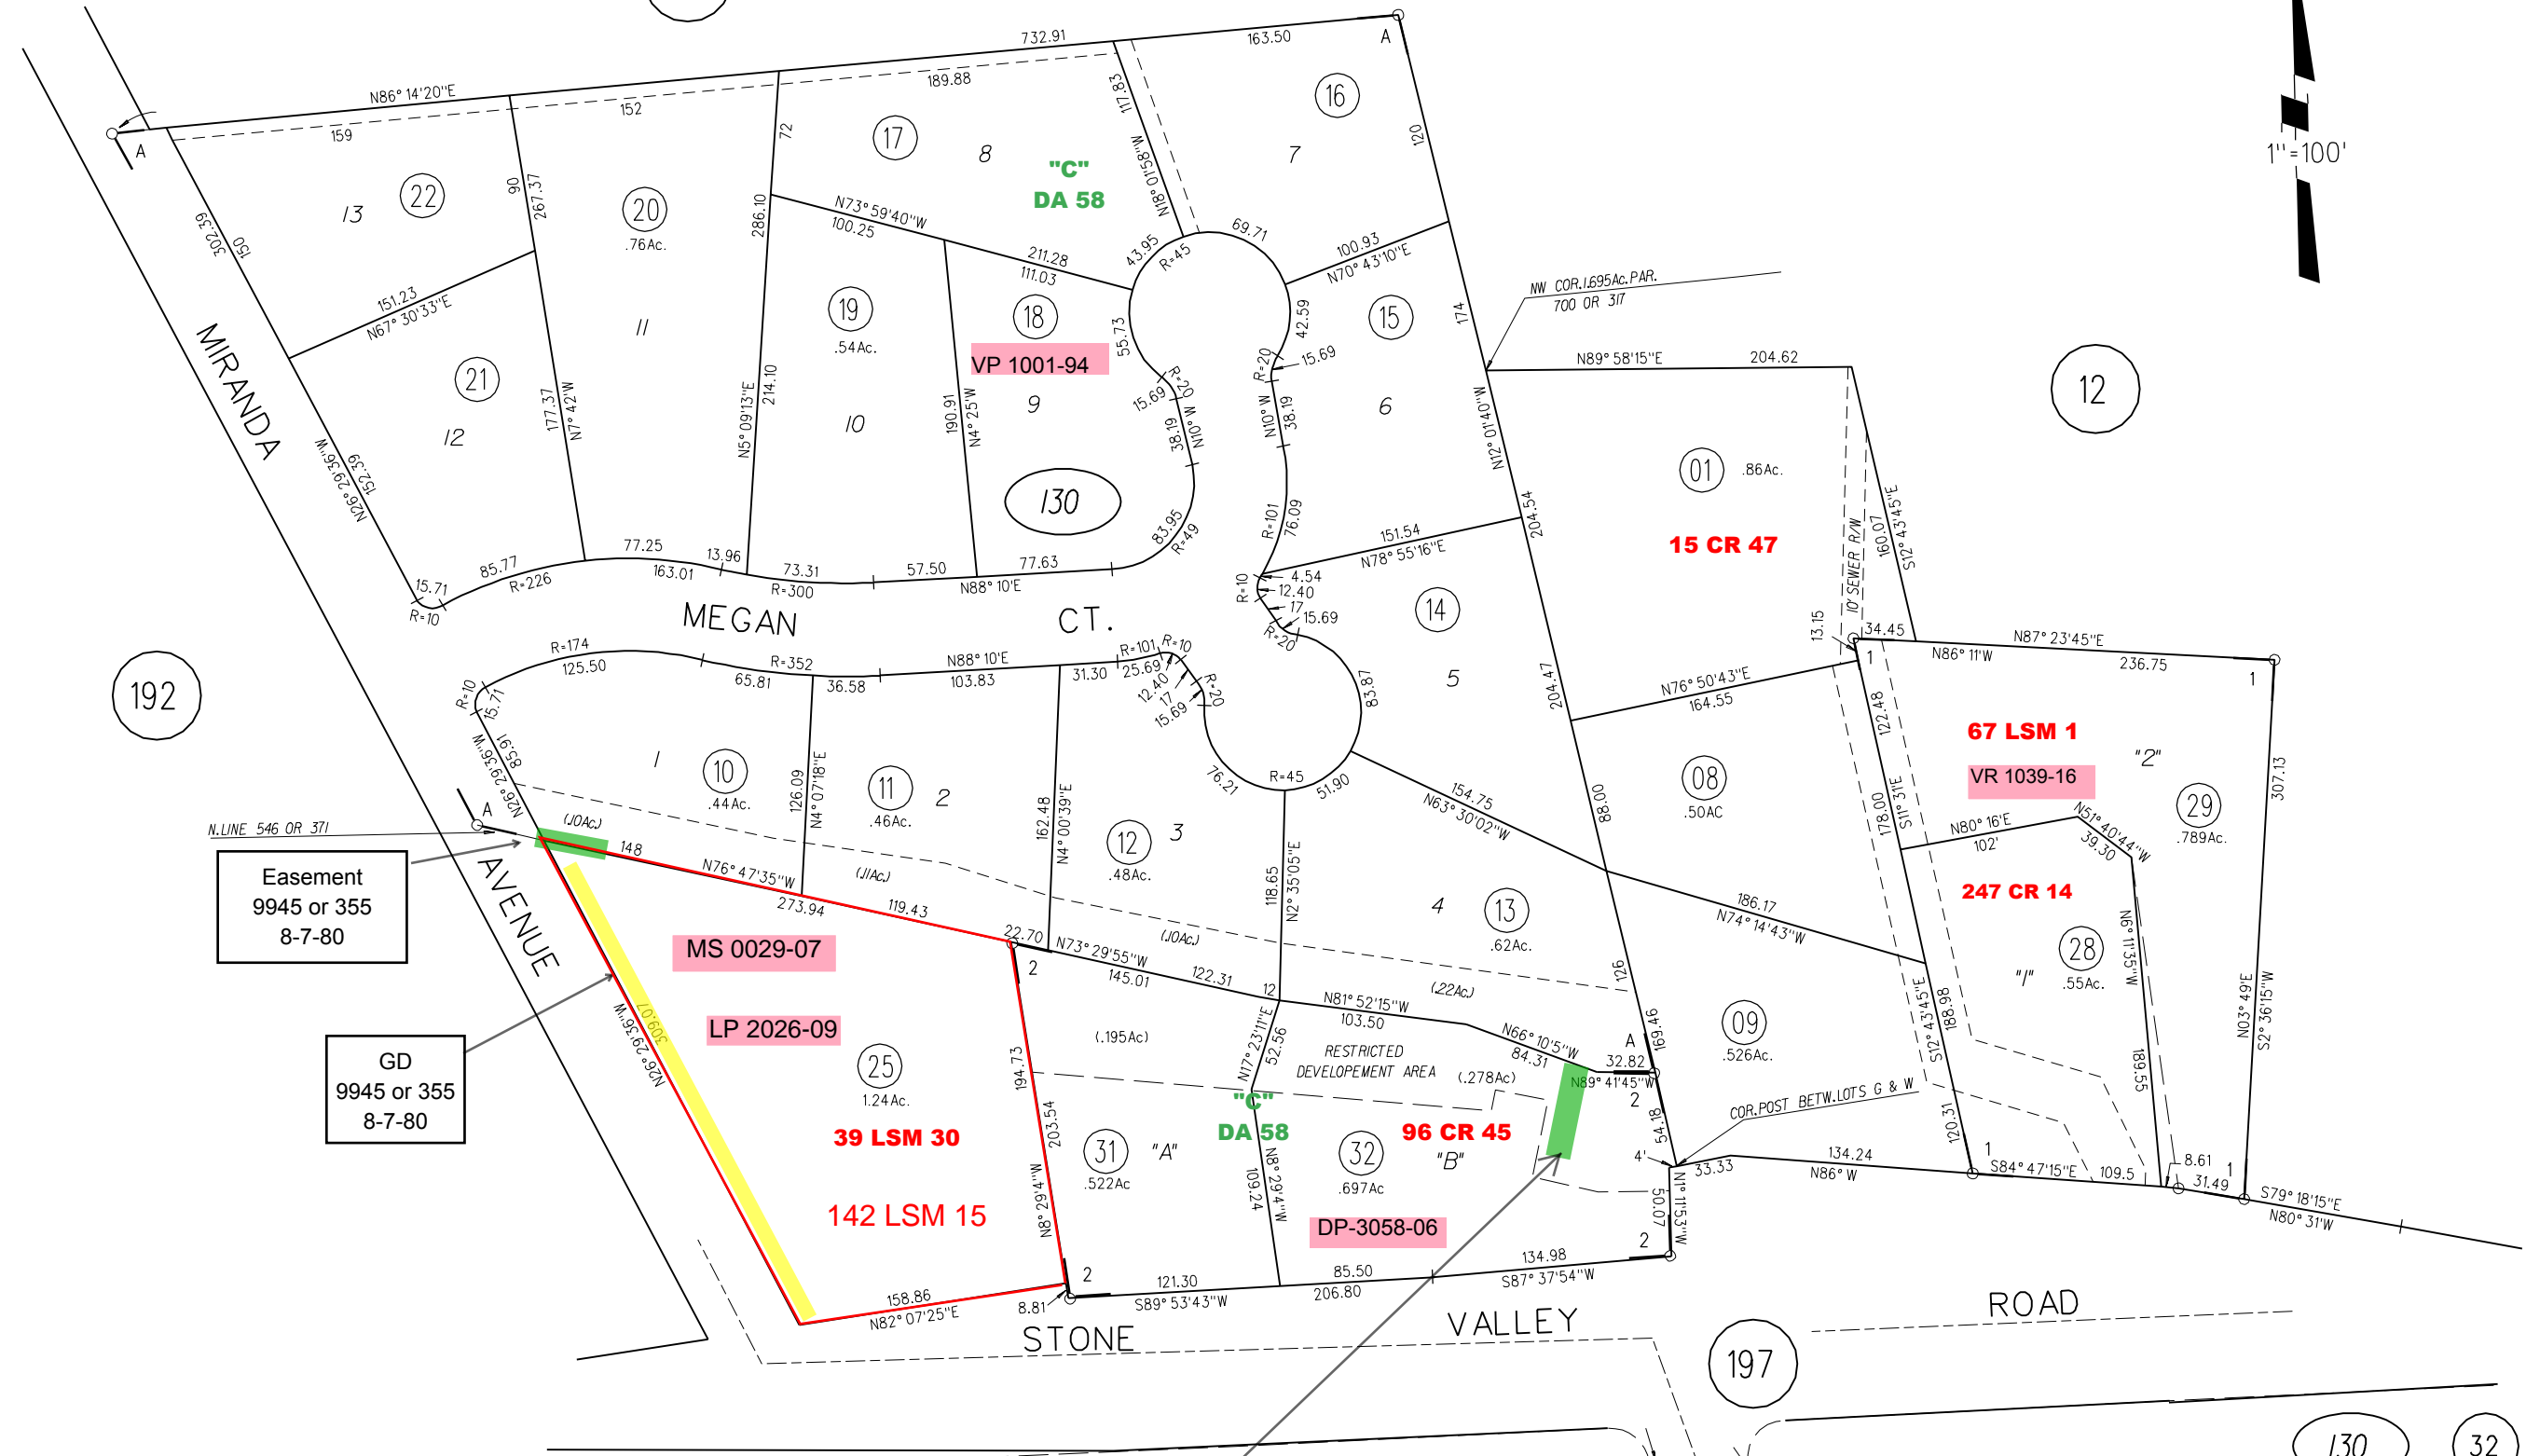


POR. RANCHO SAN RAMON  
 A-1973 ROLL TRACT 4376 (MIRANDA SQUARE) MB 153-40  
 1- 76L.S.M.22 1-28-85  
 2- 186P.M.36 4-21-03

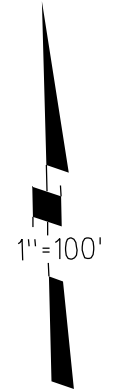

Easement  
 9945 or 355  
 8-7-80

GD  
 9945 or 355  
 8-7-80

MS 0029-07

LP 2026-09

39 LSM 30

142 LSM 15

DP-3058-06

Easement  
 6000 or 183  
 11-7-69

NOTE: THIS MAP WAS PREPARED FOR ASSESSMENT PURPOSES ONLY. NO LIABILITY IS ASSUMED FOR THE ACCURACY OF THE INFORMATION DELINEATED HEREON. ASSESSOR'S PARCELS MAY NOT COMPLY WITH LOCAL LOT SPLIT OR BUILDING SITE ORDINANCES.