
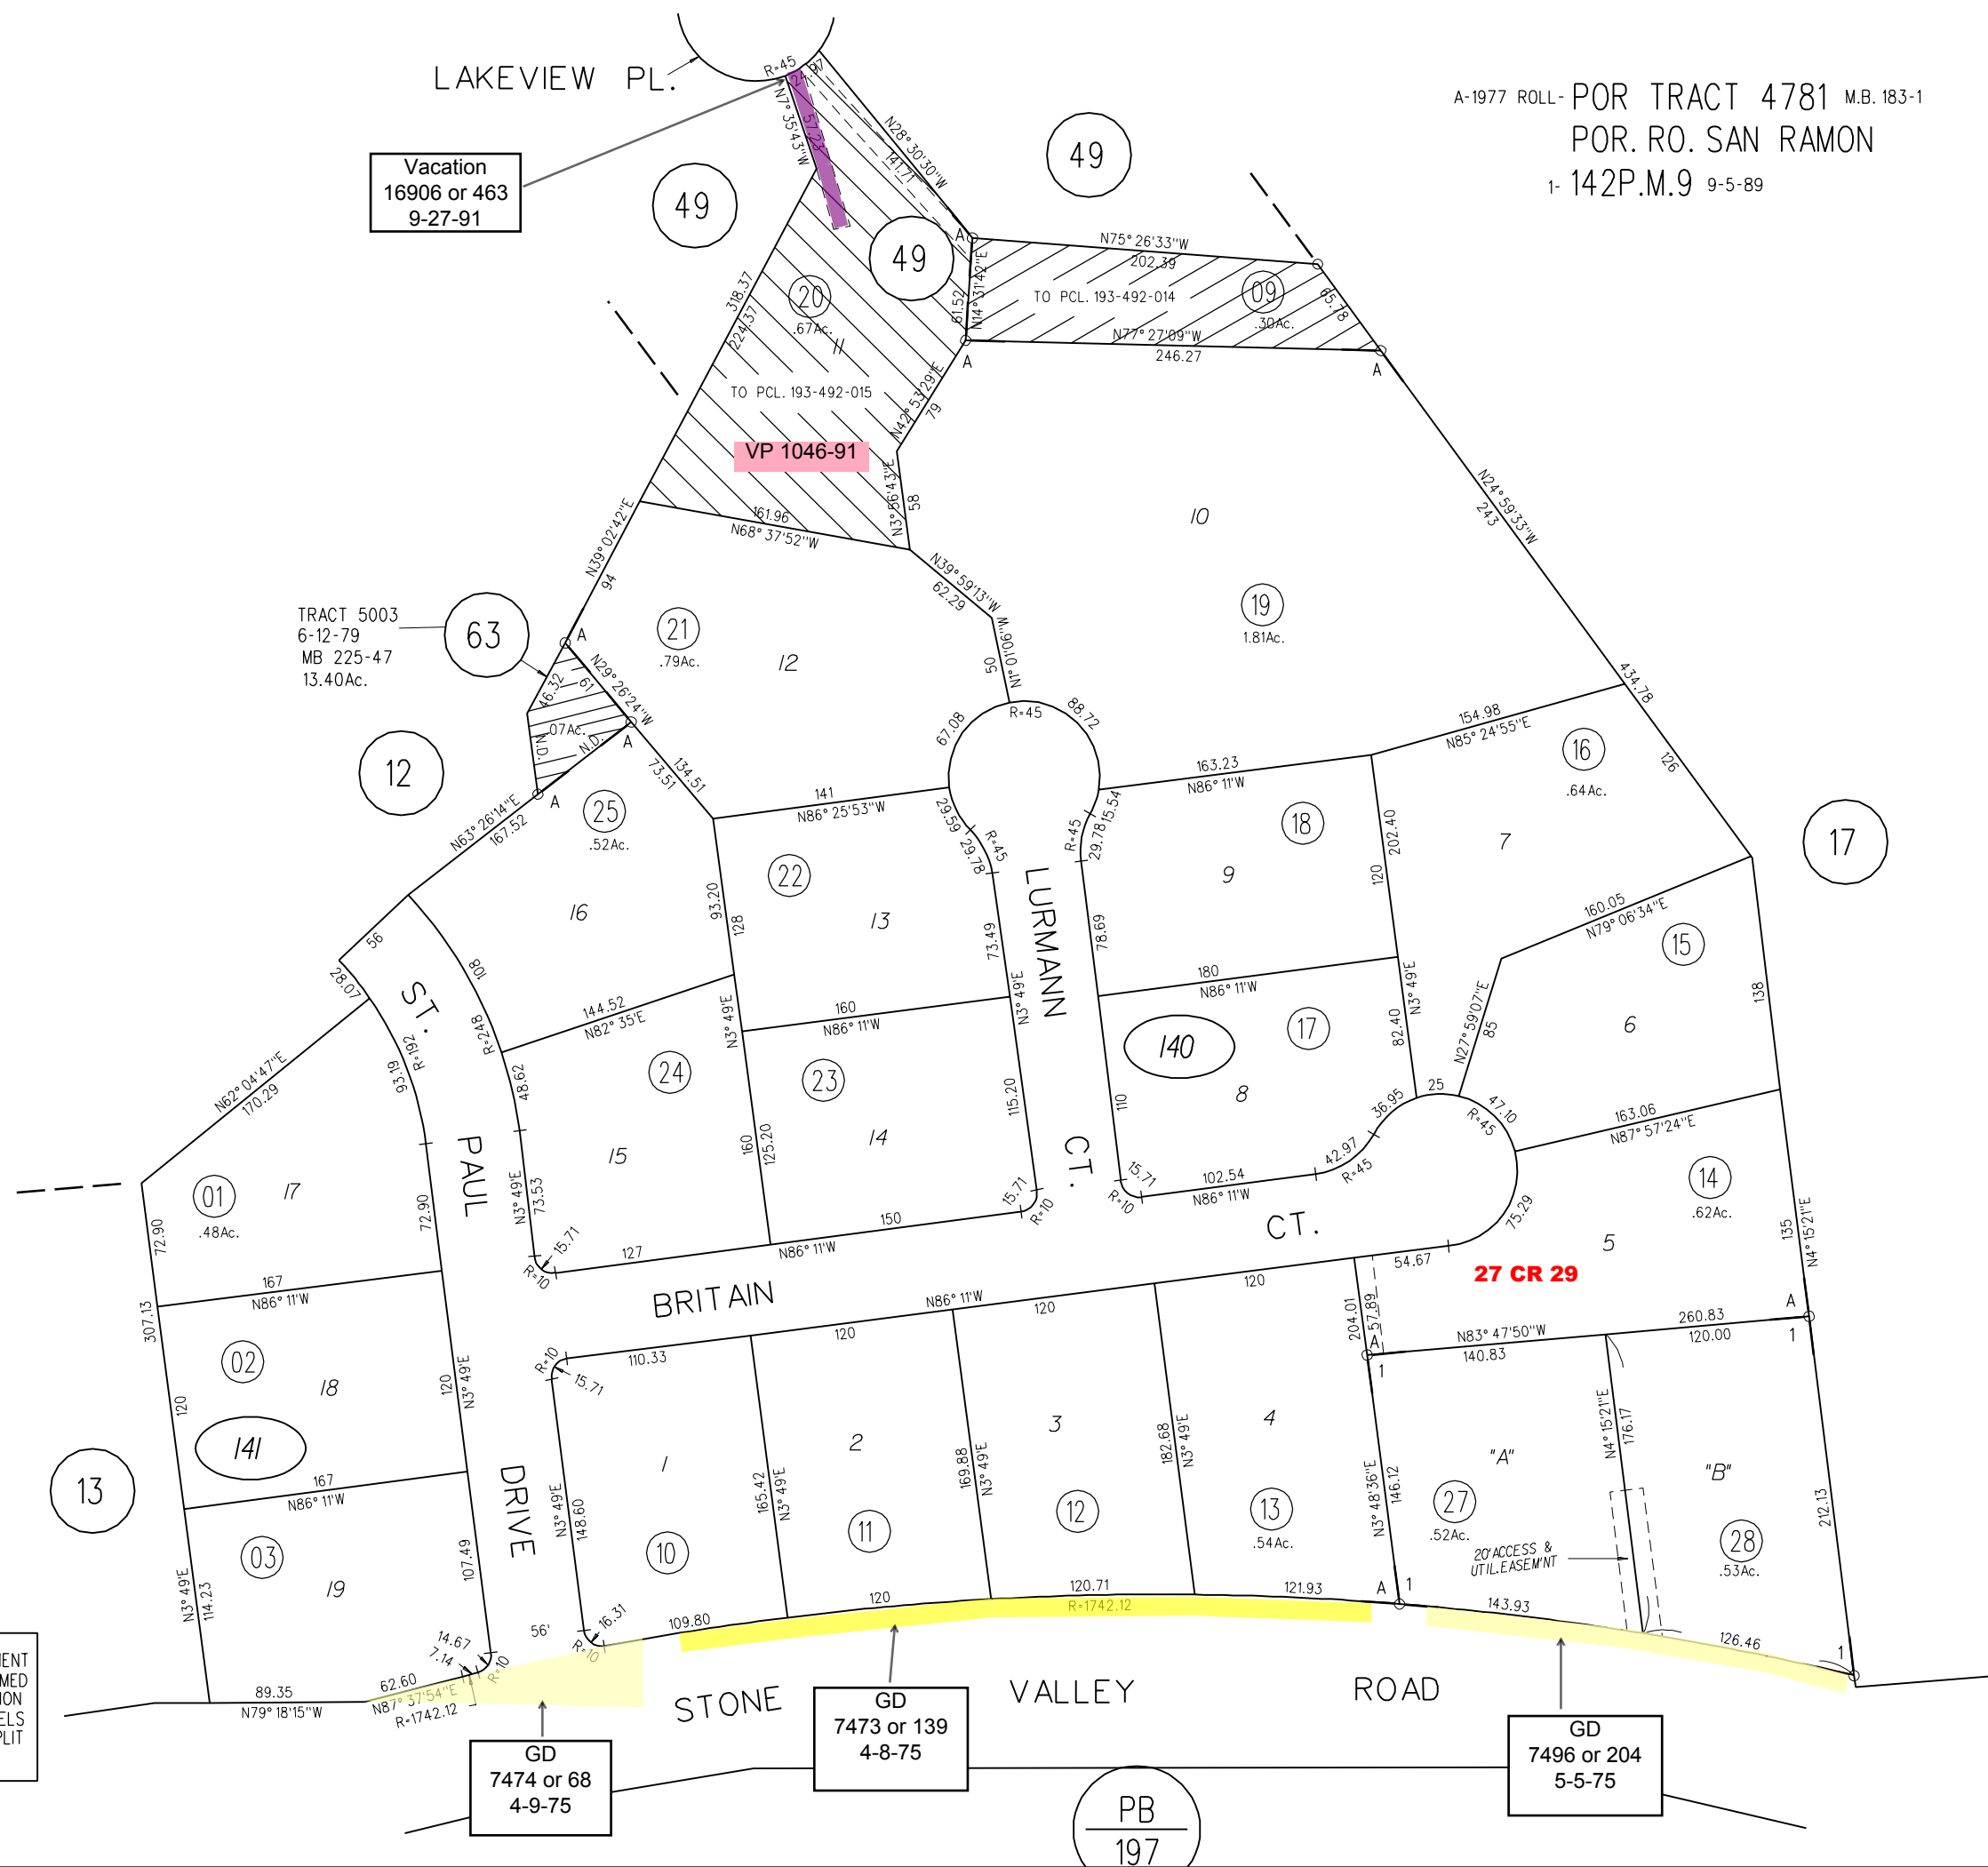


A-1977 ROLL - POR TRACT 4781 M.B. 183-1
POR. RO. SAN RAMON
1- 142P.M.9 9-5-89

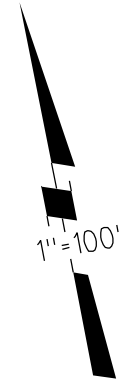

Vacation
16906 or 463
9-27-91

VP 1046-91

TRACT 5003
6-12-79
MB 225-47
13.40Ac.


27 CR 29

NOTE: THIS MAP WAS PREPARED FOR ASSESSMENT PURPOSES ONLY. NO LIABILITY IS ASSUMED FOR THE ACCURACY OF THE INFORMATION DELINEATED HEREON. ASSESSOR'S PARCELS MAY NOT COMPLY WITH LOCAL LOT SPLIT OR BUILDING SITE ORDINANCES.

GD
7474 or 68
4-9-75

GD
7473 or 139
4-8-75

GD
7496 or 204
5-5-75

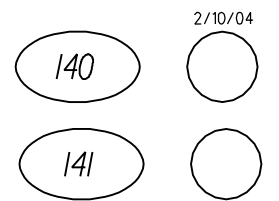

PB
197