
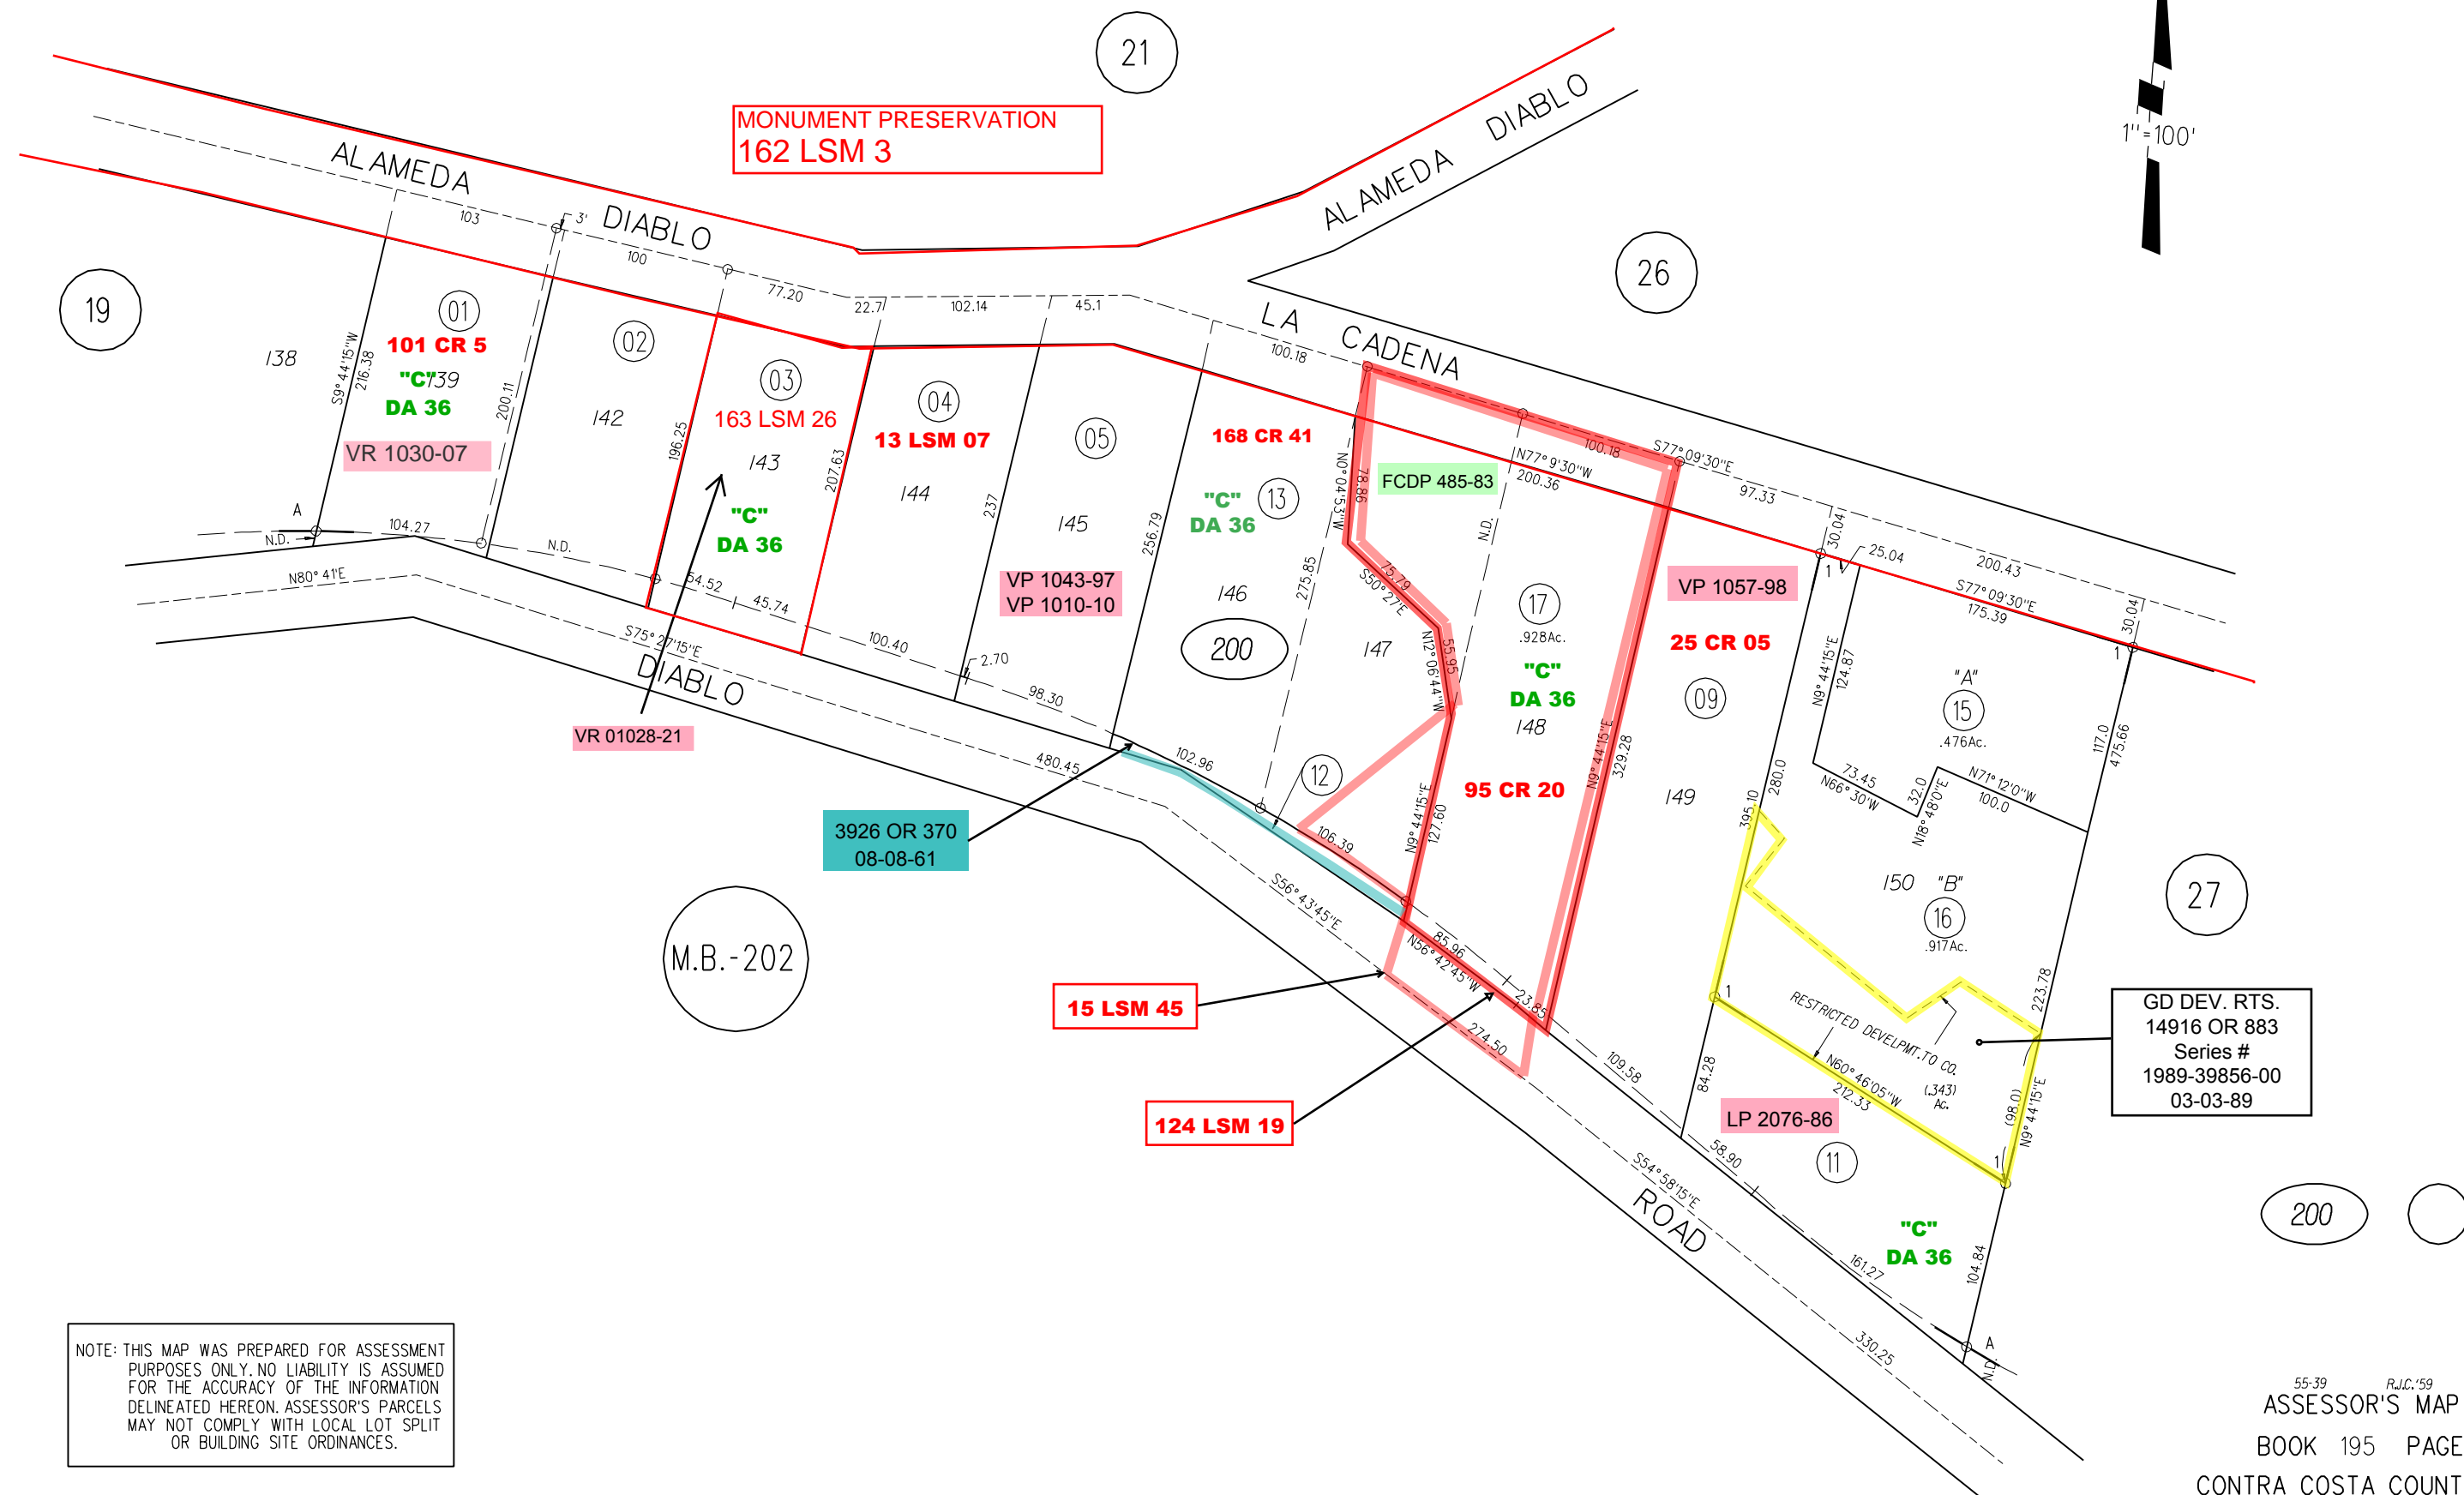


A- MT. DIABLO ESTATE SUB'N UNIT NO. 1 M.B. 15-301  
POR. SEC.22 T.1S. R.1W. M.D.B.M.  
1- 138P.M. 43 3-3-89

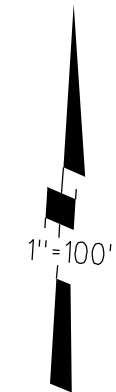

MONUMENT PRESERVATION  
162 LSM 3

3926 OR 370  
08-08-61

15 LSM 45

124 LSM 19

GD DEV. RTS.  
14916 OR 883  
Series #  
1989-39856-00  
03-03-89

NOTE: THIS MAP WAS PREPARED FOR ASSESSMENT PURPOSES ONLY. NO LIABILITY IS ASSUMED FOR THE ACCURACY OF THE INFORMATION DELINEATED HEREON. ASSESSOR'S PARCELS MAY NOT COMPLY WITH LOCAL LOT SPLIT OR BUILDING SITE ORDINANCES.