
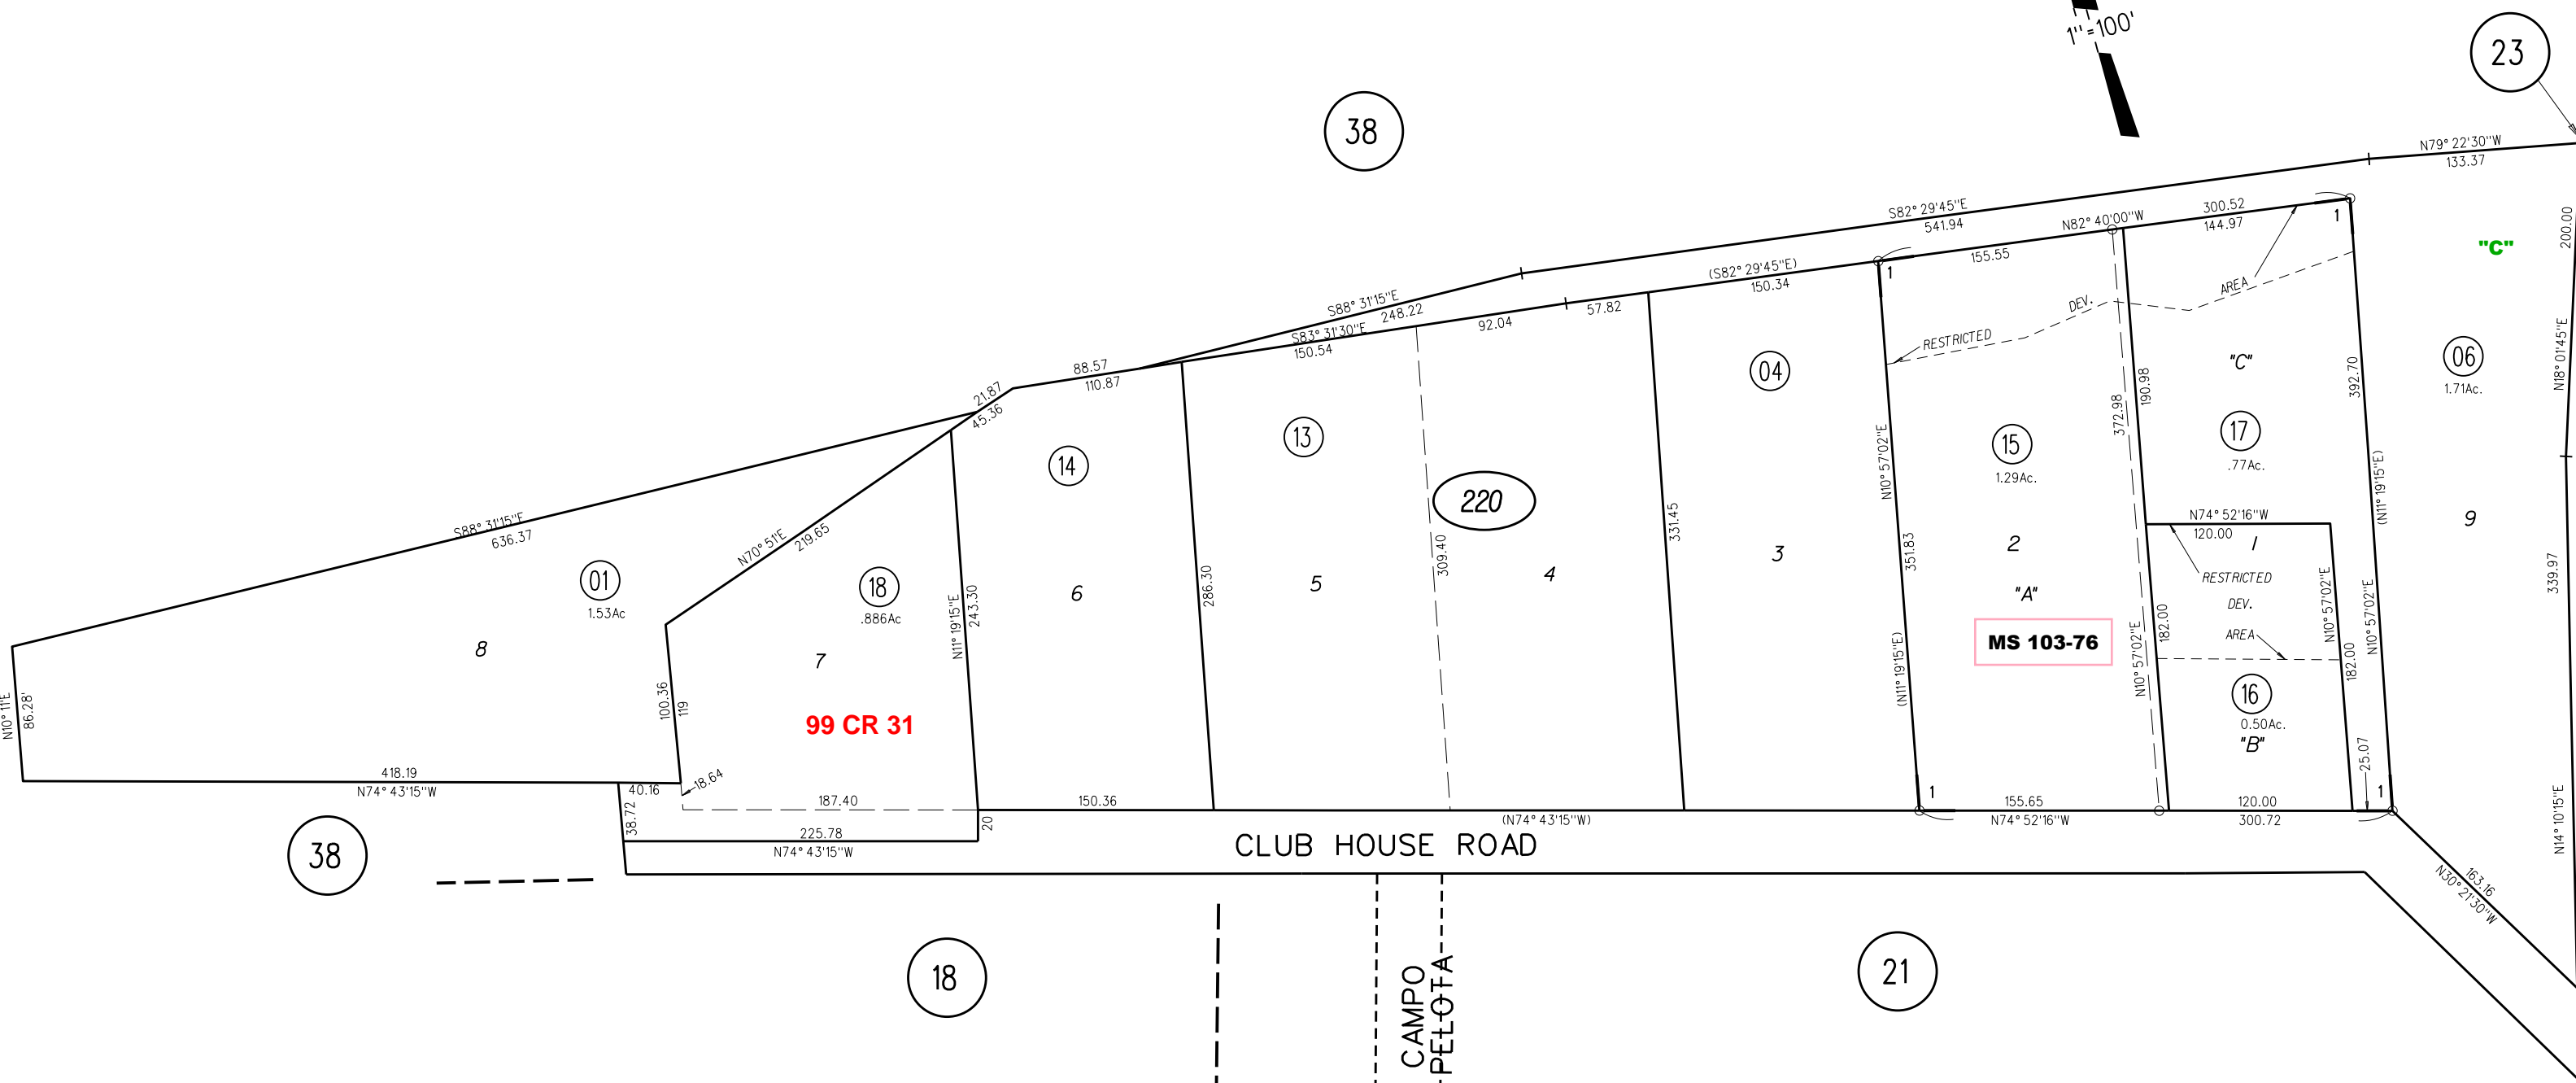


RESUB.LOTS 330-348 MT. DIABLO ESTATE PARK SUB'N NO.1 M.B. 19-455

1-166 P.M. 8 2-7-95

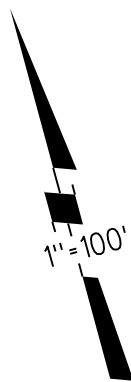

38

38

23

18

21

06
1.71Ac.

9

220

18

01/23/14

ASSESSOR'S MAP

BOOK 195 PAGE 22

CONTRA COSTA COUNTY, CALIF.

NOTE: THIS MAP WAS PREPARED FOR ASSESSMENT PURPOSES ONLY. NO LIABILITY IS ASSUMED FOR THE ACCURACY OF THE INFORMATION DELINEATED HEREON. ASSESSOR'S PARCELS MAY NOT COMPLY WITH LOCAL LOT SPLIT OR BUILDING SITE ORDINANCES.

R.J.C.'59 55-32

Sanborn Date : 11/06/1999