


A- MT. DIABLO ESTATE PARK SUB'N. NO.1 M.B.15-301
 POR. SEC'S. 15 & 22 T.1S. R.1W. M.D.B.M.

B- MT. DIABLO ESTATE PARK SUB'N. NO.3 M.B. 49-7
 1- 3 PM 24 4/26/68
 3- 49P.M.13 & 14 10-15-76

2-1970- 11 P.M. 34 -1/9/70
 4- 55P.M.14 6-6-77
 5- 120P.M.35 & 36 1-7-86
 6- 157 P.M. 38 2-27-92

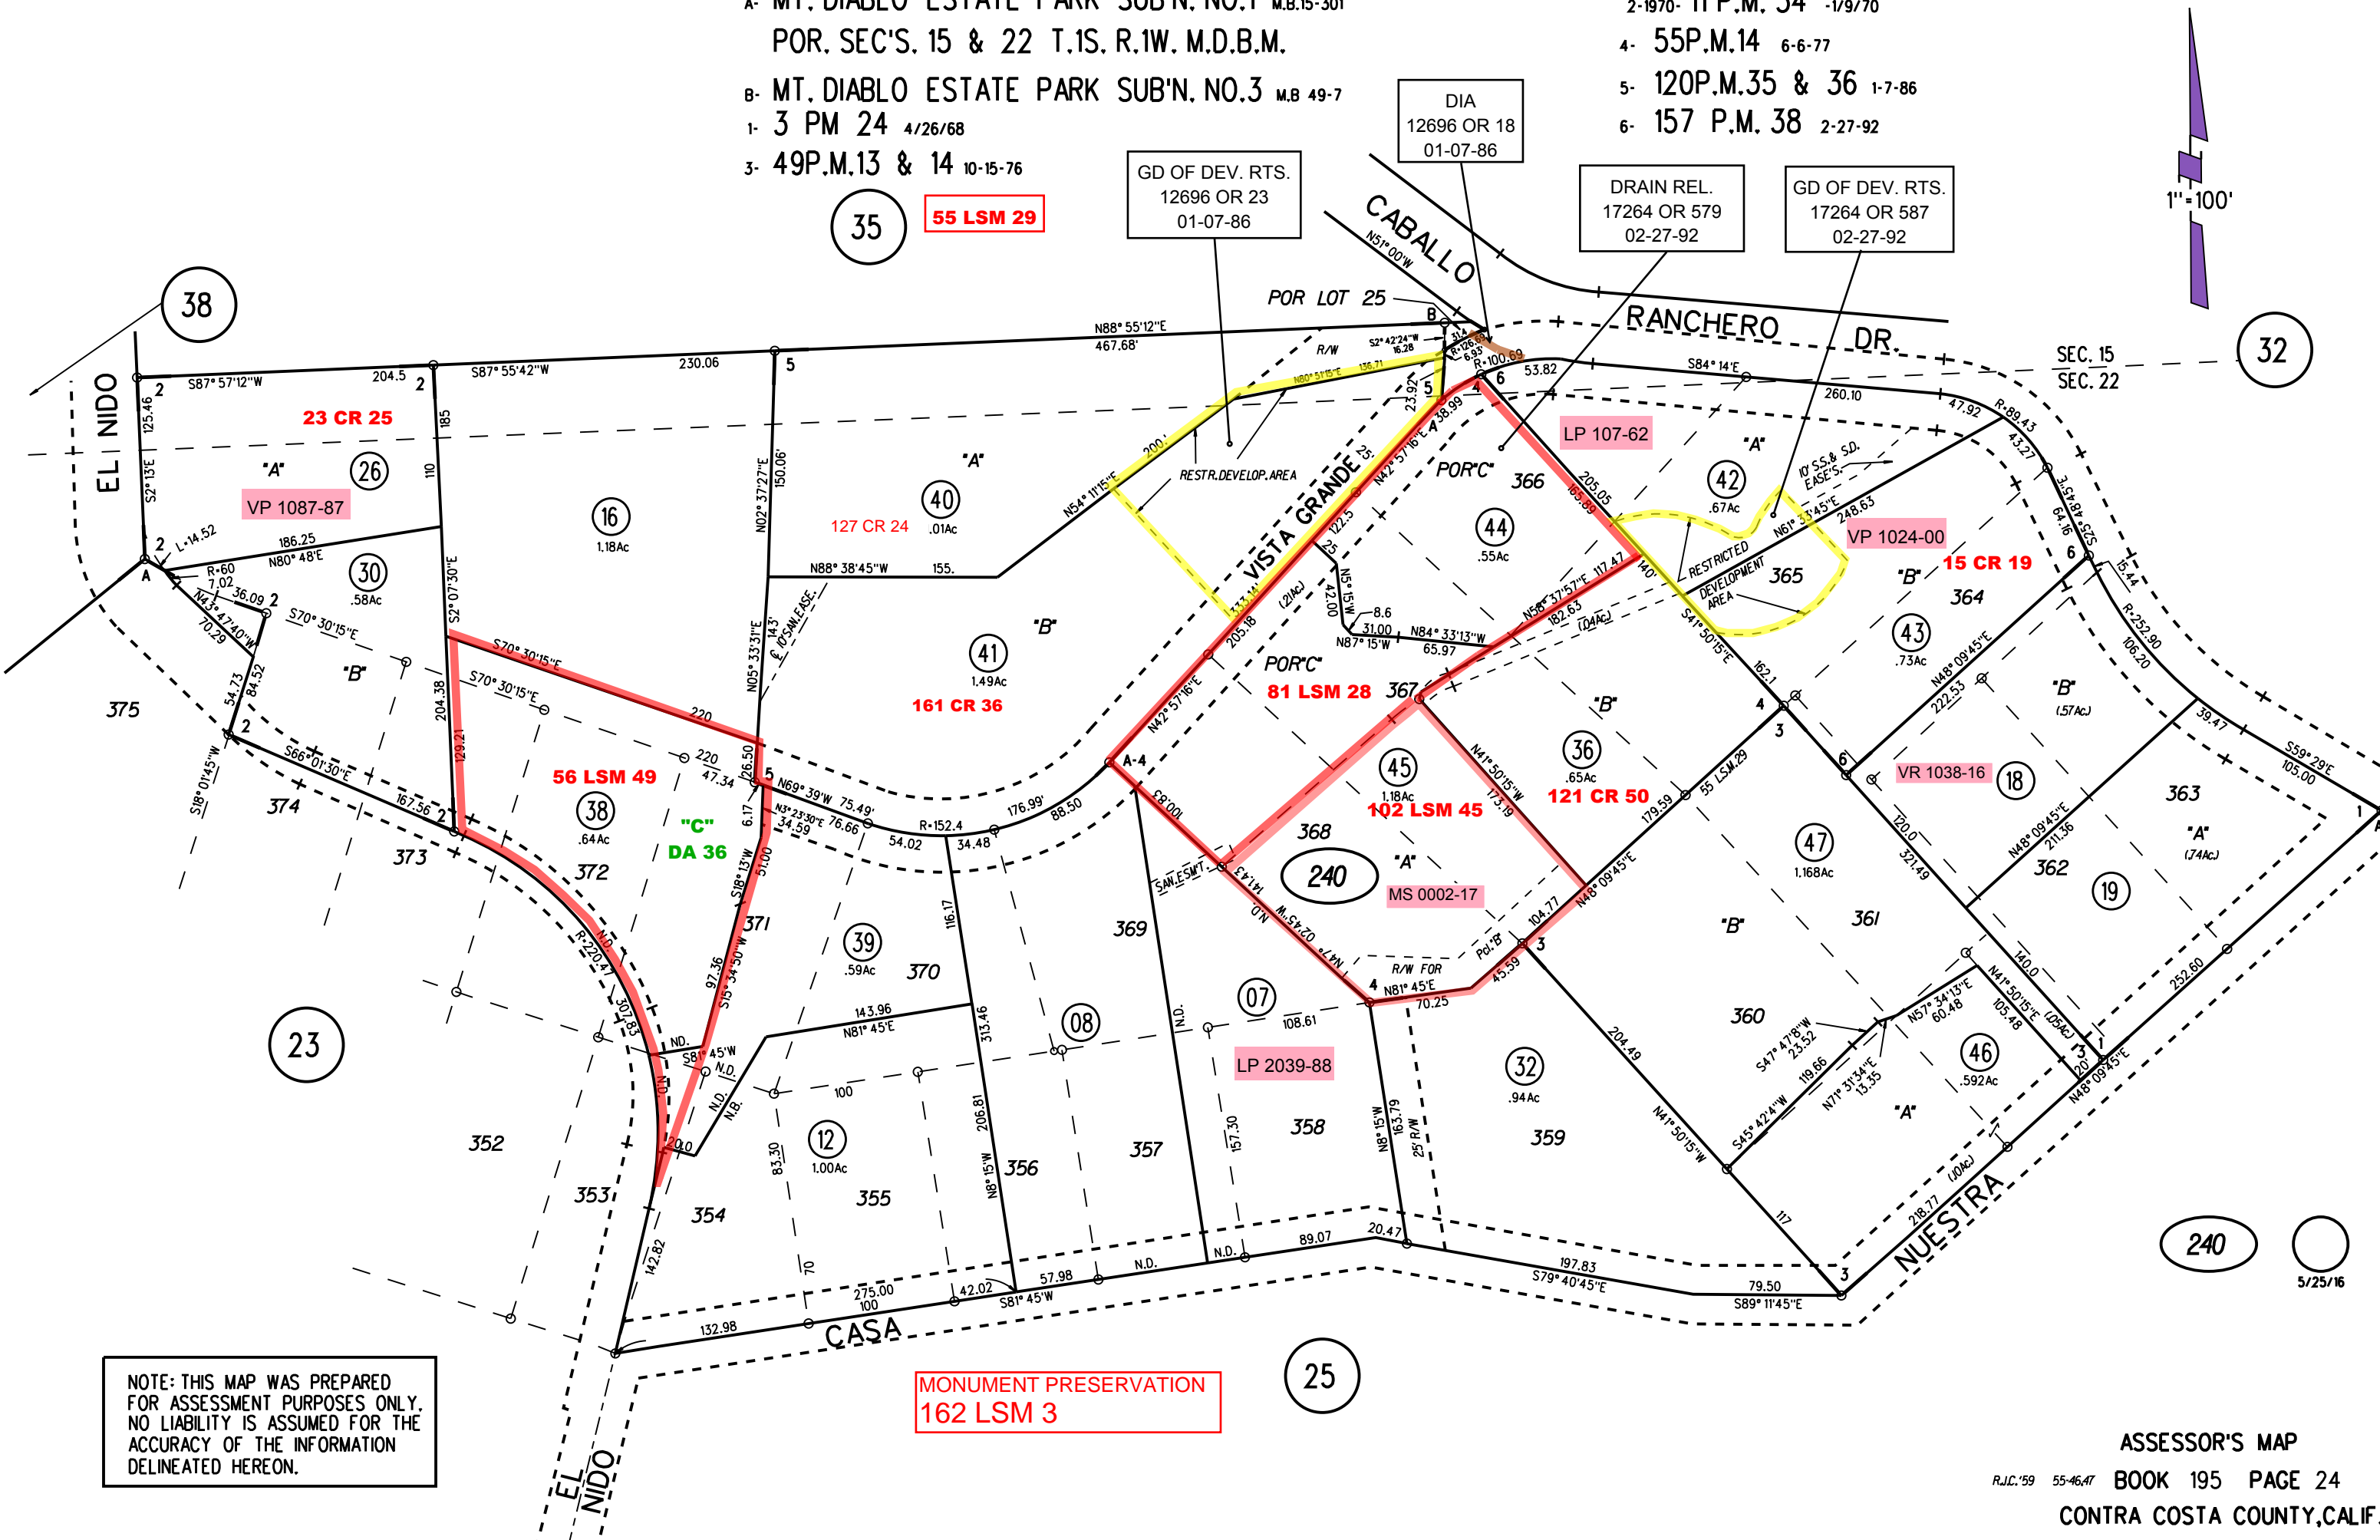

NOTE: THIS MAP WAS PREPARED FOR ASSESSMENT PURPOSES ONLY. NO LIABILITY IS ASSUMED FOR THE ACCURACY OF THE INFORMATION DELINEATED HEREON.

MONUMENT PRESERVATION
 162 LSM 3