
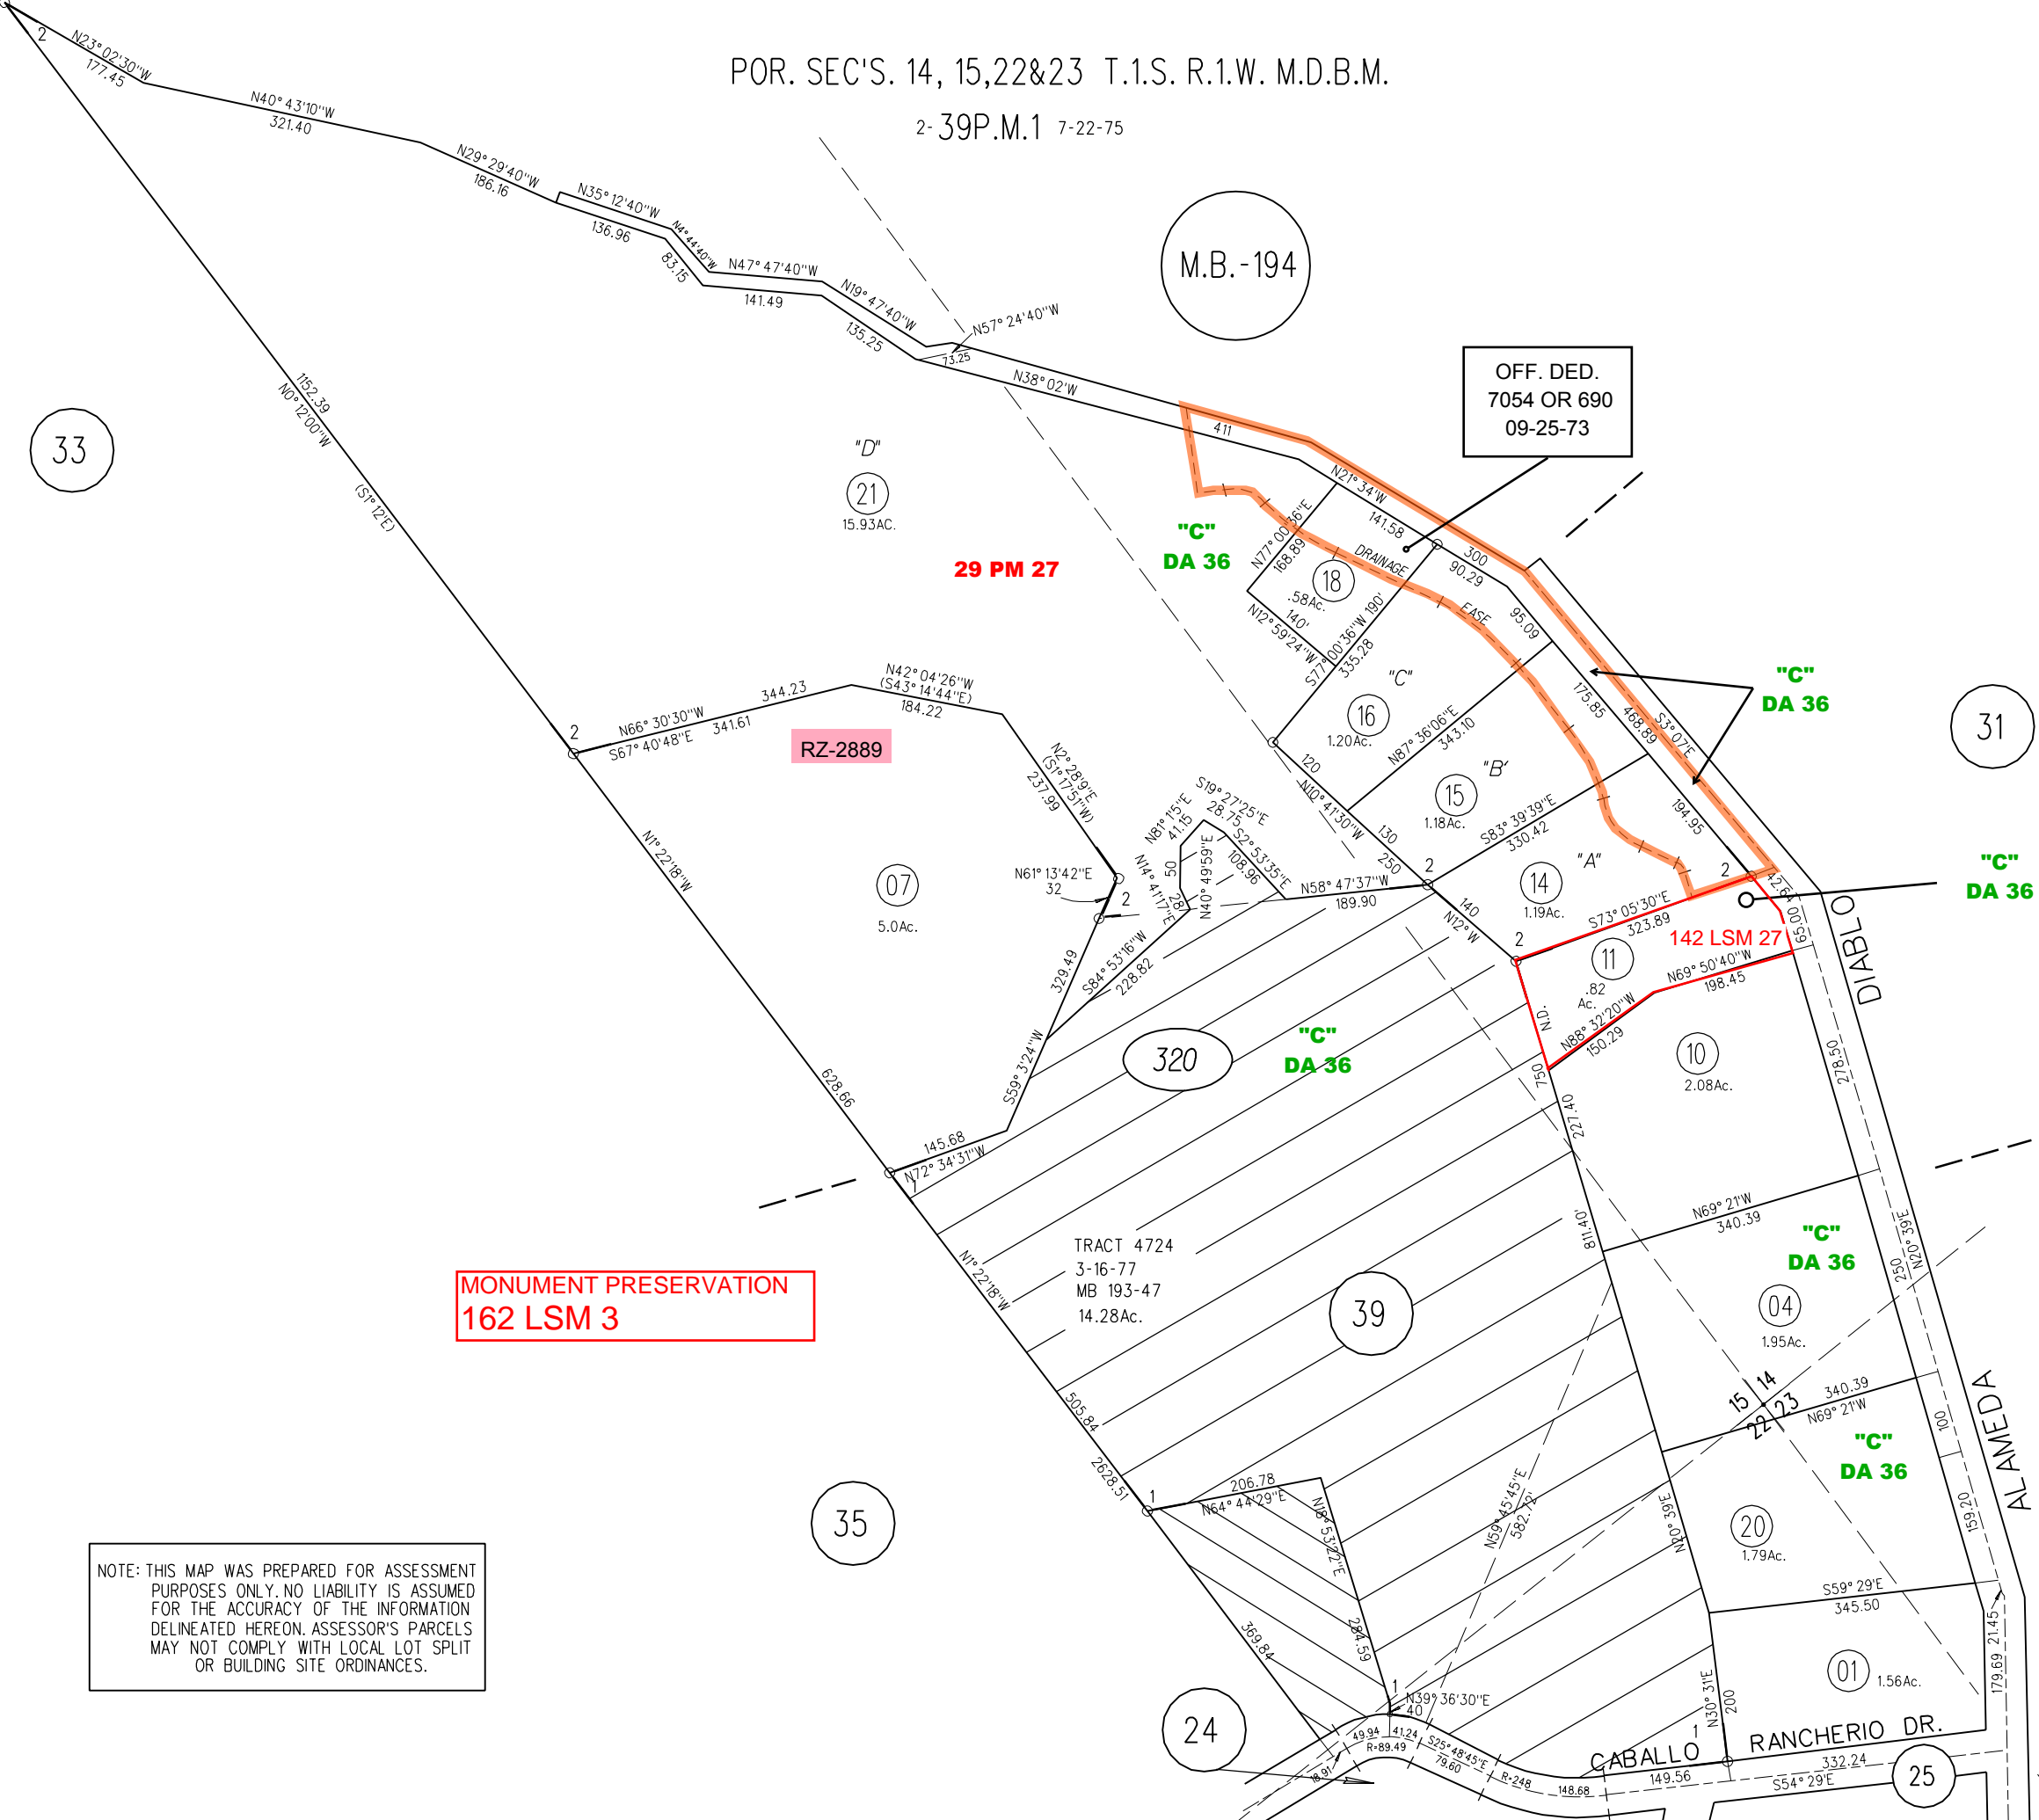


POR. SEC'S. 14, 15, 22 & 23 T.1.S. R.1.W. M.D.B.M.

2-39P.M.1 7-22-75

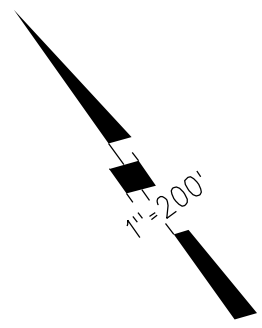

33

M.B. -194

"D"  
21  
15.93Ac.

29 PM 27

"C"  
DA 36

OFF. DED.  
7054 OR 690  
09-25-73

RZ-2889

"C"  
DA 36

31

"C"  
DA 36

07  
5.0Ac.

11  
Ac.  
2.08Ac.

10  
2.08Ac.

04  
1.95Ac.

MONUMENT PRESERVATION  
162 LSM 3

TRACT 4724  
3-16-77  
MB 193-47  
14.28Ac.

39

"C"  
DA 36

"C"  
DA 36

30

35

320

NOTE: THIS MAP WAS PREPARED FOR ASSESSMENT PURPOSES ONLY. NO LIABILITY IS ASSUMED FOR THE ACCURACY OF THE INFORMATION DELINEATED HEREON. ASSESSOR'S PARCELS MAY NOT COMPLY WITH LOCAL LOT SPLIT OR BUILDING SITE ORDINANCES.

24

CABALLO RANCHERIO DR.

01  
1.56Ac.