


1978 ROLL- TRACT 4893 M.B. 202-12
 1965 ROLL-1- POR. 31 L.S.M. 45 12-9-64
 1972 ROLL-2- POR. 19P.M.8 10-28-71

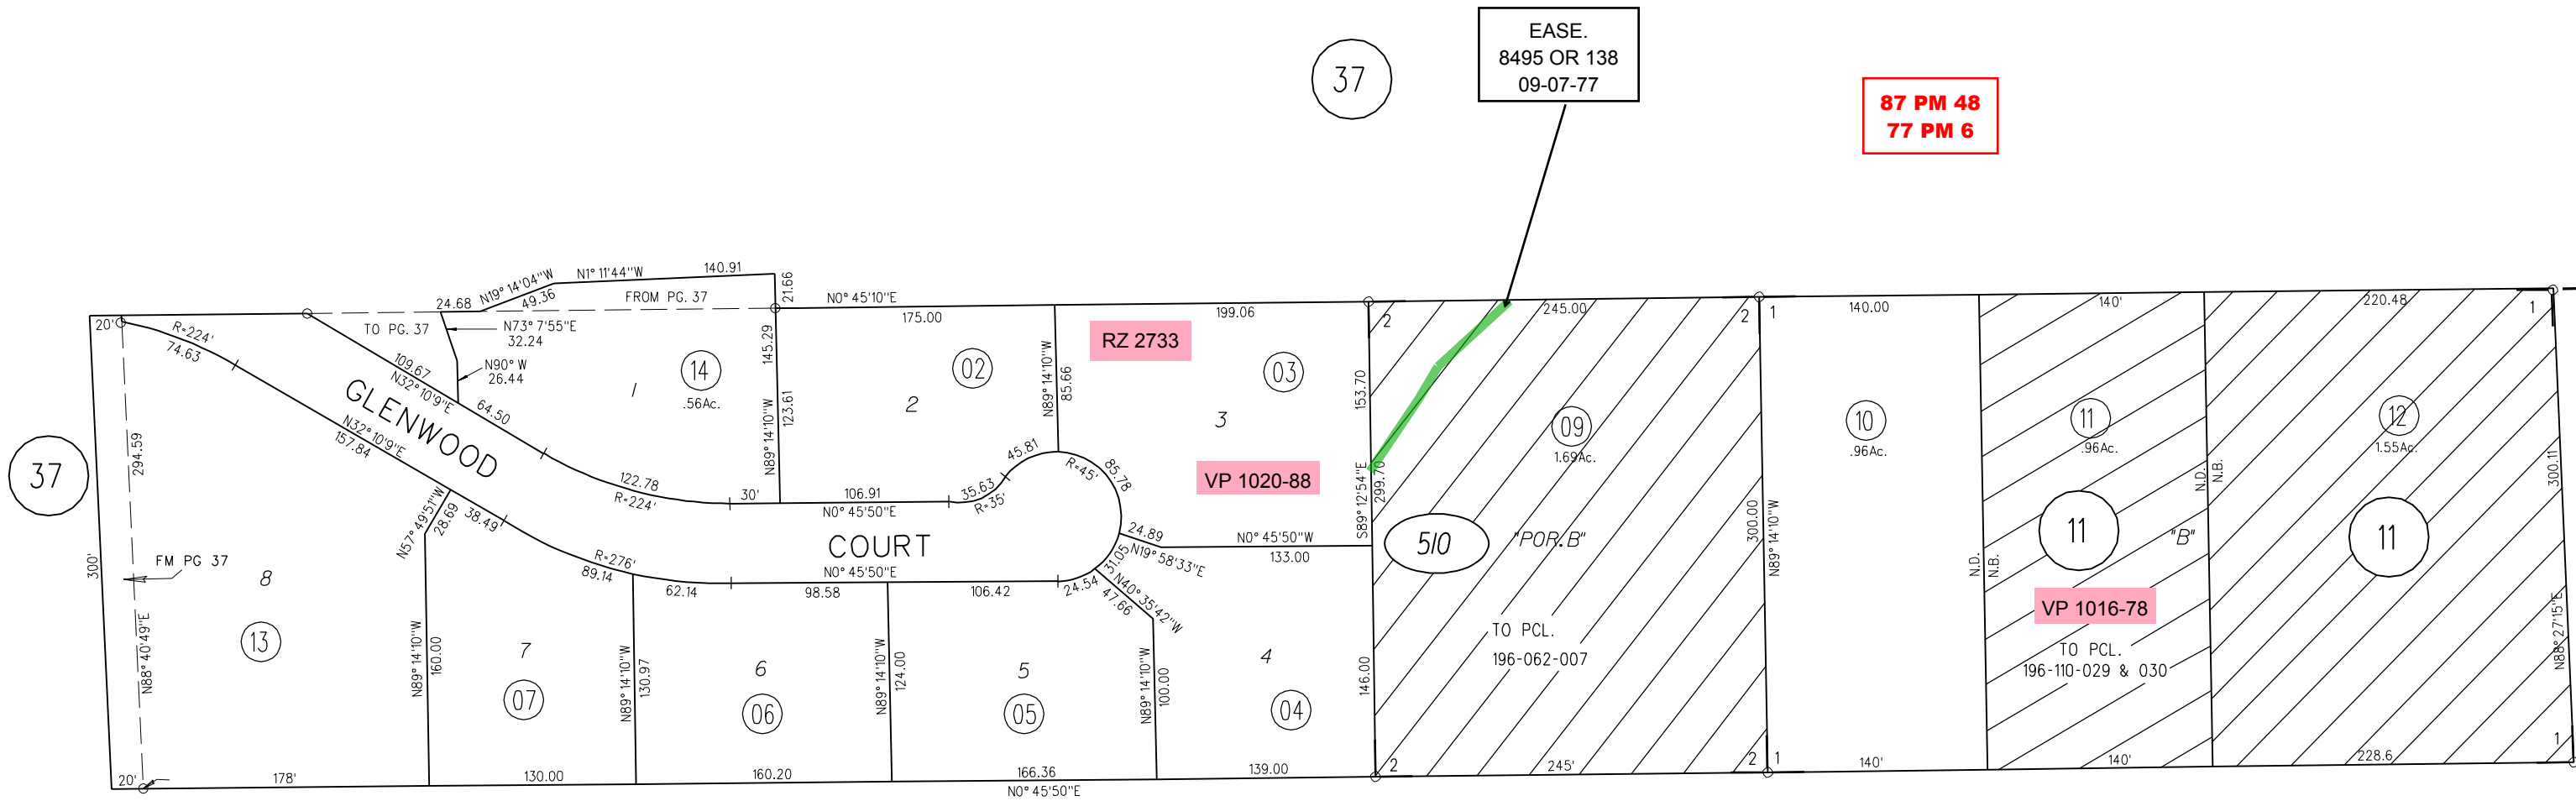

87 PM 48
77 PM 6

EASE.
 8495 OR 138
 09-07-77

RZ 2733

VP 1020-88

VP 1016-78

NOTE: THIS MAP WAS PREPARED FOR ASSESSMENT PURPOSES ONLY. NO LIABILITY IS ASSUMED FOR THE ACCURACY OF THE INFORMATION DELINEATED HEREON. ASSESSOR'S PARCELS MAY NOT COMPLY WITH LOCAL LOT SPLIT OR BUILDING SITE ORDINANCES.

510

14

3/9/04