


POR SUB'N LOT "A" RANCHO EL RIO MB 3-51 5/12/1910

- 1- 4PM28 7/18/1968
- 2- 2PM35 12/27/1967
- 3- 53PM14 3/28/1977
- 4- 66PM37 6/9/1978
- 5- 83PM16 12/7/1979
- 6- 94PM47 5/17/1981

- 7- 70LSM47 7/2/1982
- 8- 120PM30 1/2/1986
- A- TRACT 7142 MB 341-38 (EL ALAMO ESTATES) 1/29/1990

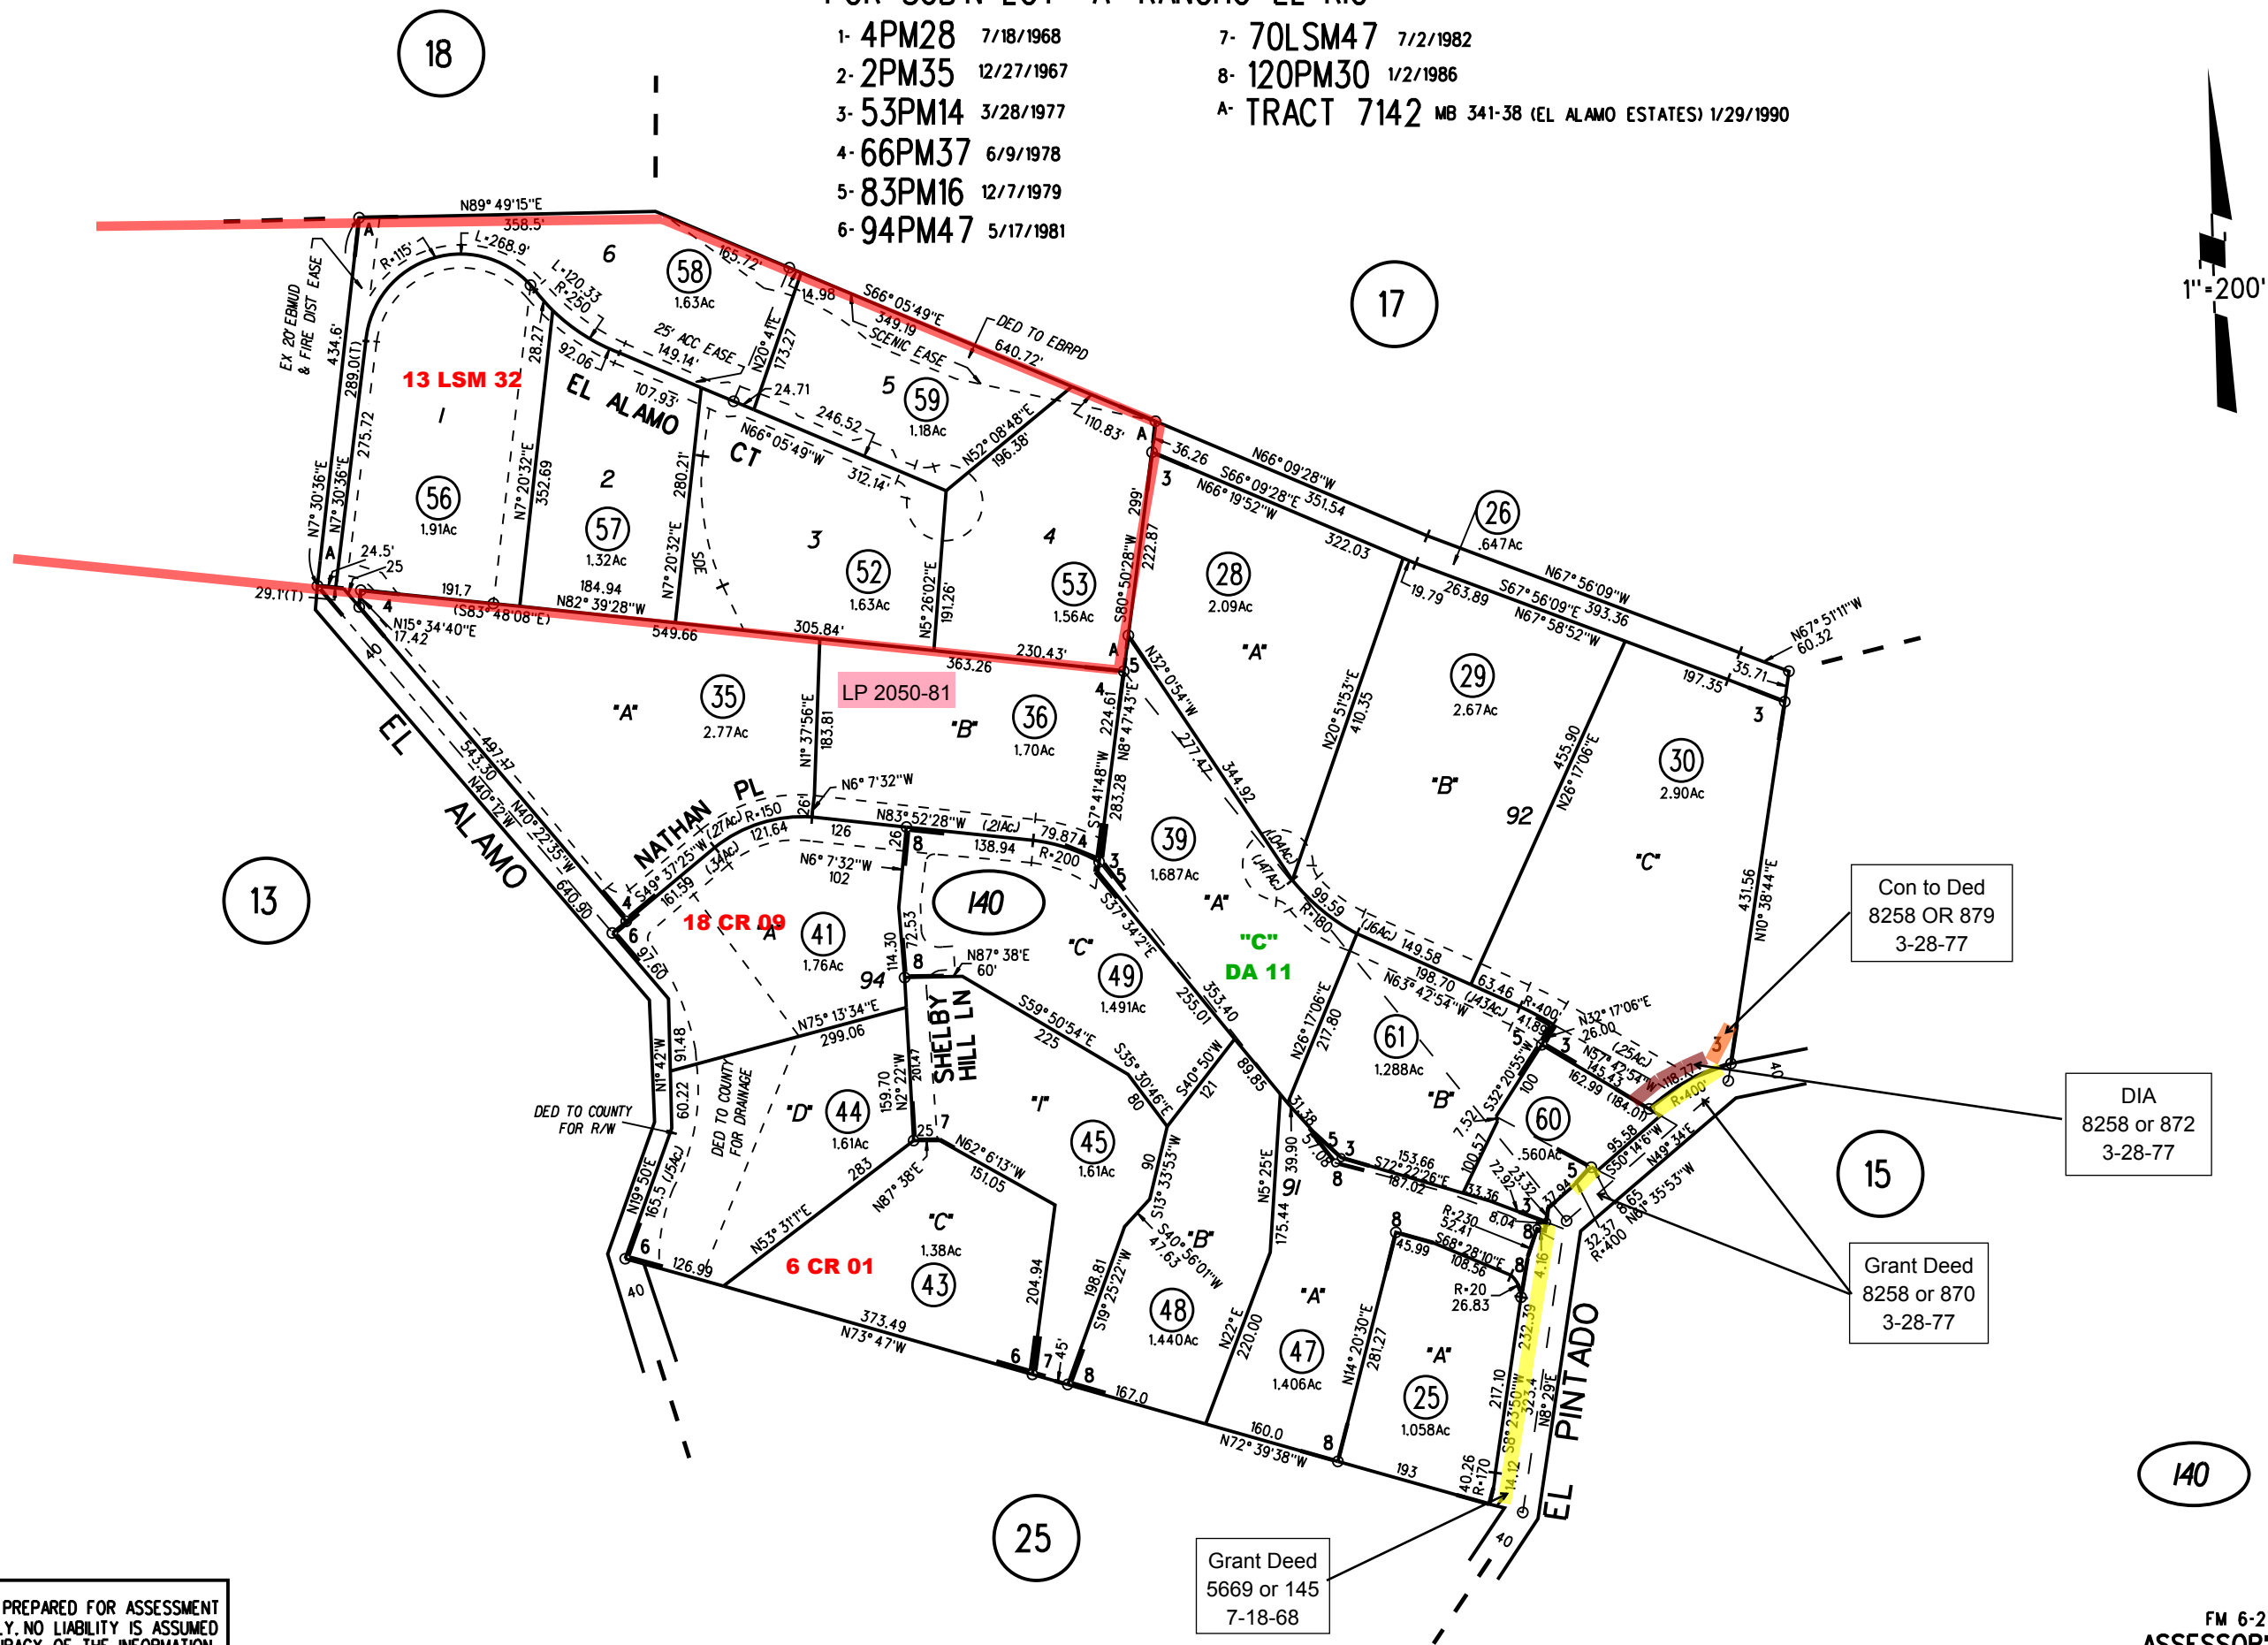

13

17

15

25

140

60,61
05/16/22

NOTE: THIS MAP WAS PREPARED FOR ASSESSMENT PURPOSES ONLY. NO LIABILITY IS ASSUMED FOR THE ACCURACY OF THE INFORMATION DELINEATED HEREON. ASSESSOR'S PARCELS MAY NOT COMPLY WITH LOCAL LOT SPLIT OR BUILDING SITE ORDINANCES.

Grant Deed
5669 or 145
7-18-68

Con to Ded
8258 OR 879
3-28-77

DIA
8258 or 872
3-28-77

Grant Deed
8258 or 870
3-28-77