


A- SUB'N. LOT "A" RANCHO EL RIO M.B. 3-51  
 1- RECORD OF SURVEY 34 L.S.M. 10 4-23-65  
 2- RECORD OF SURVEY 39 L.S.M. 16 1-5-66  
 B-1981 ROLL TRACT 5196 (ROLLING HILLS ESTATES-1) M.B.248-5  
 3- 143 P.M. 20 11-3-89  
 4- 173 P.M. 3 12-04-97

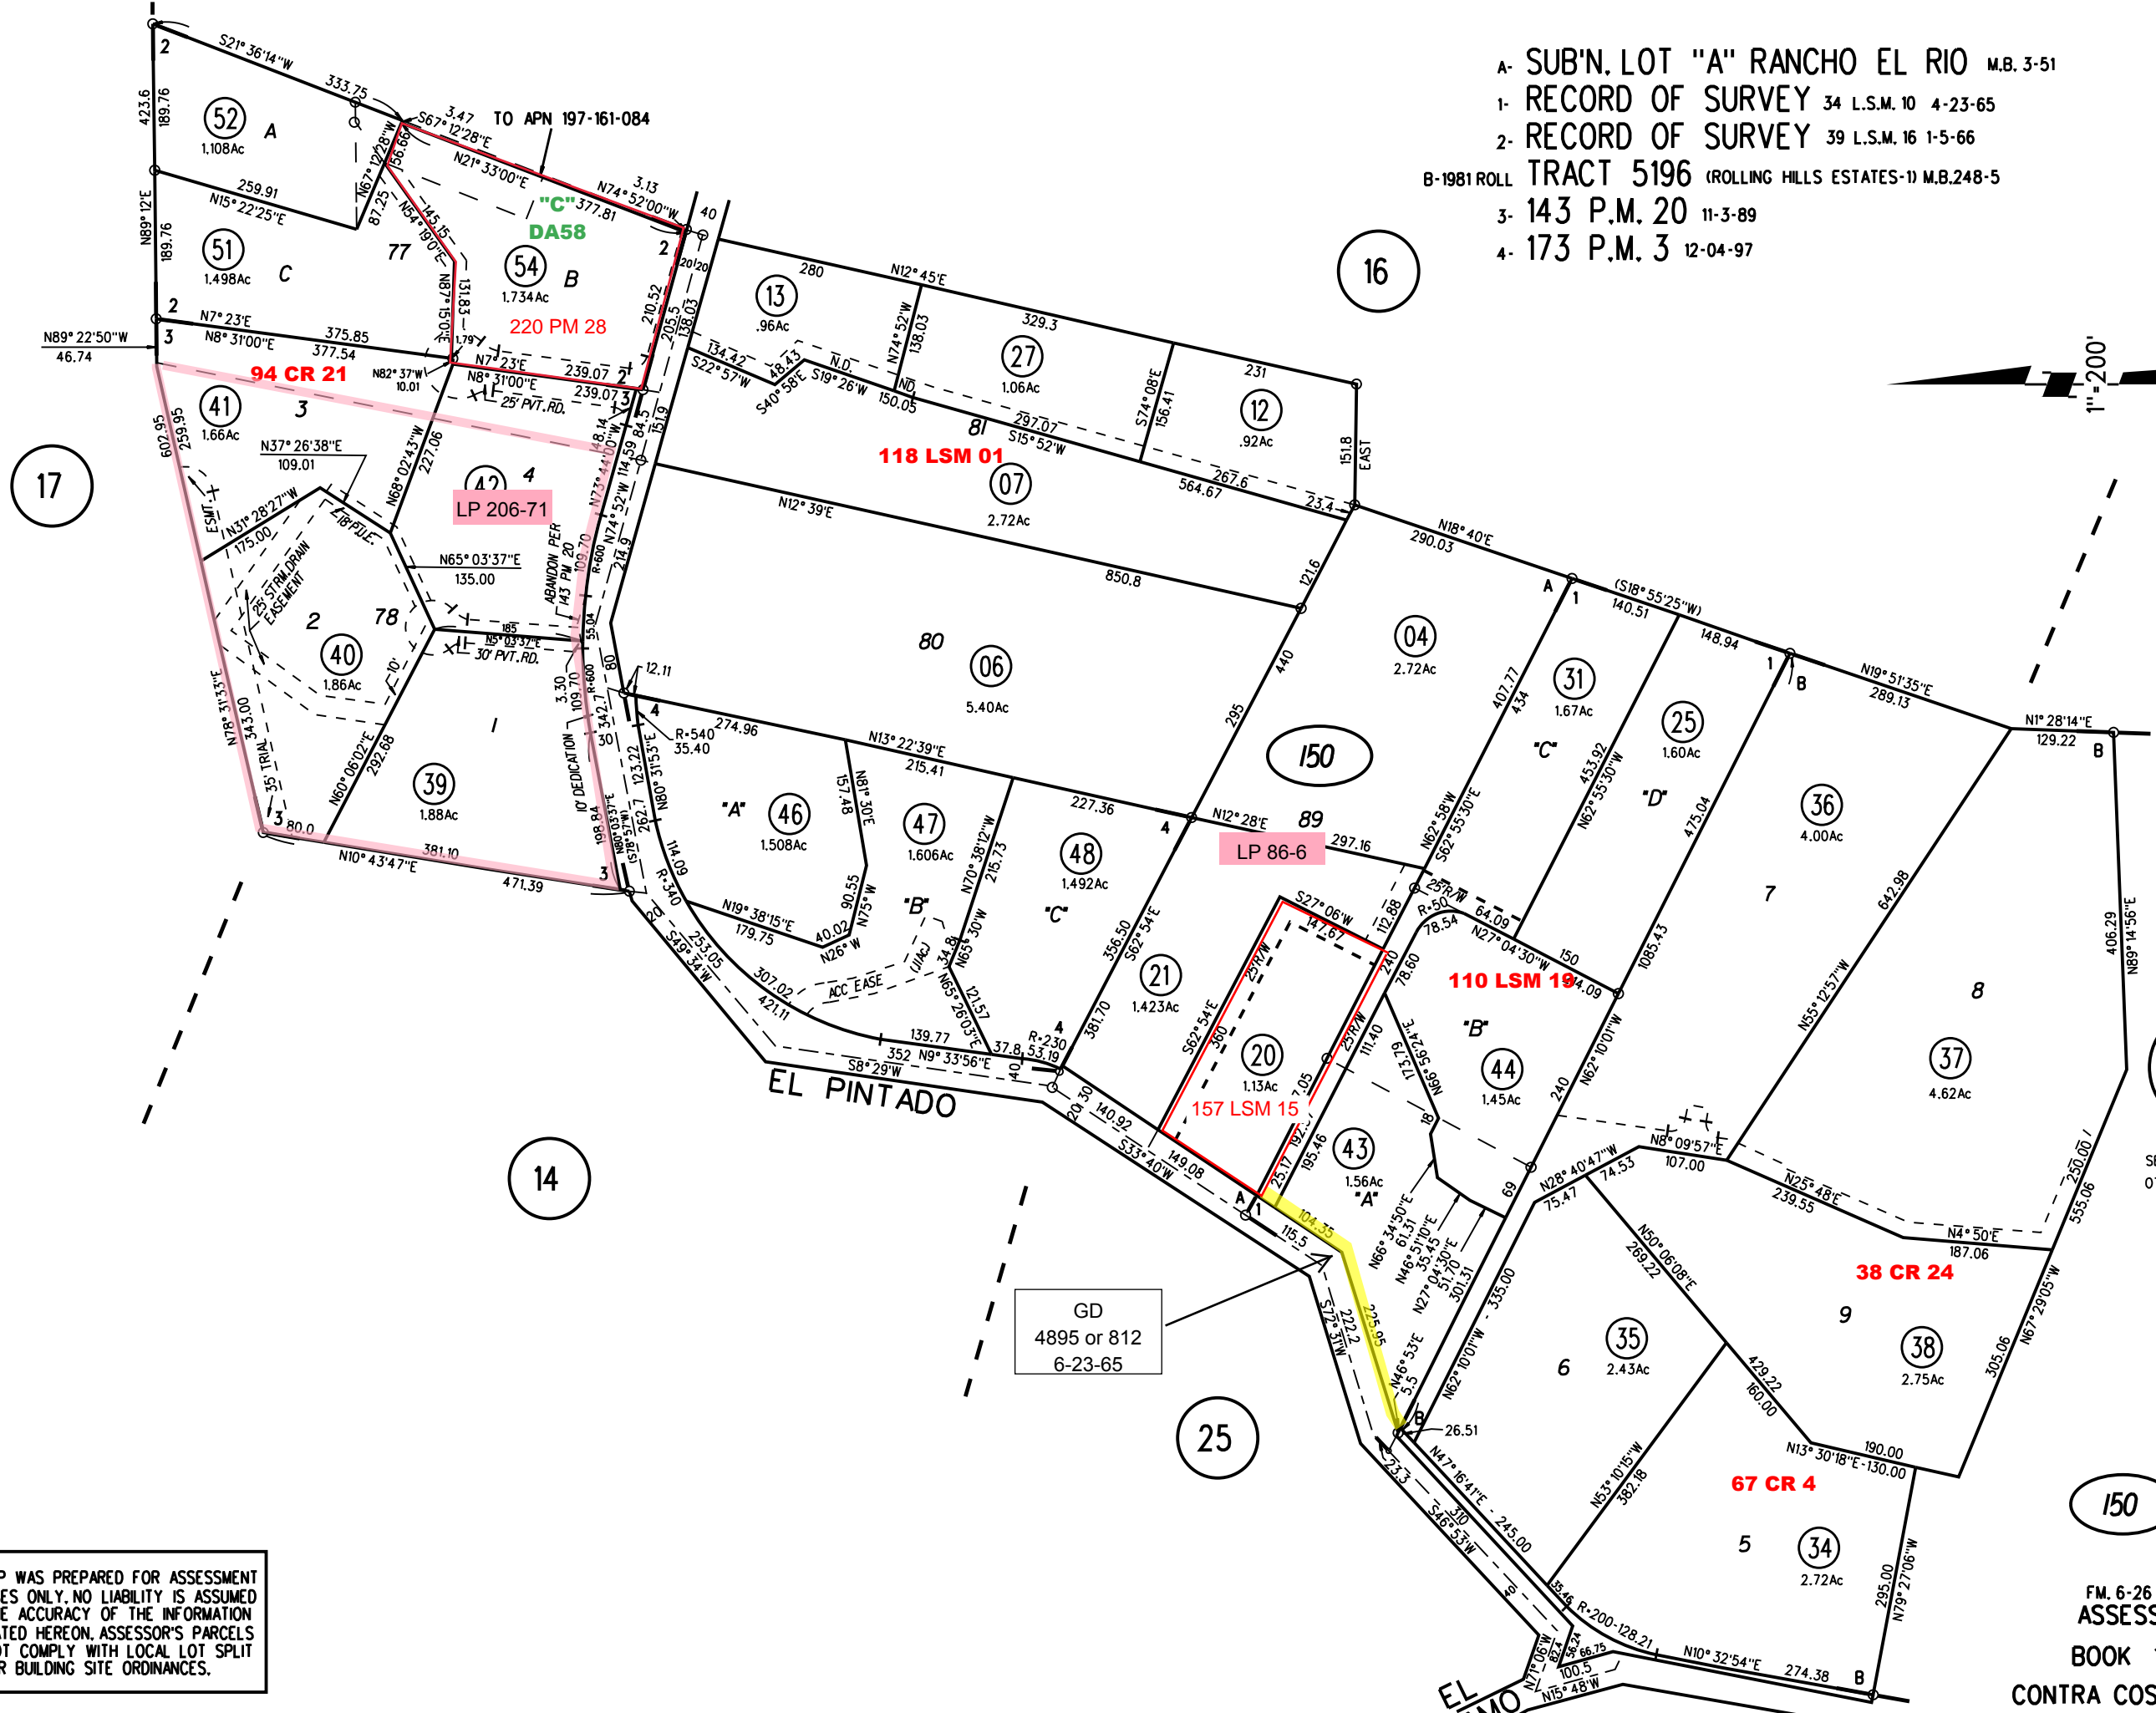

NOTE: THIS MAP WAS PREPARED FOR ASSESSMENT PURPOSES ONLY. NO LIABILITY IS ASSUMED FOR THE ACCURACY OF THE INFORMATION DELINEATED HEREON. ASSESSOR'S PARCELS MAY NOT COMPLY WITH LOCAL LOT SPLIT OR BUILDING SITE ORDINANCES.

GD  
 4895 or 812  
 6-23-65

P.B.  
 200  
 SEE BK. 200-2 FOR  
 OTHER PORTION OF TR.5196

150 54  
 11/28/22  
 FM. 6-26 1/67  
 ASSESSOR'S MAP  
 BOOK 197 PAGE 15  
 CONTRA COSTA COUNTY, CALIF.