
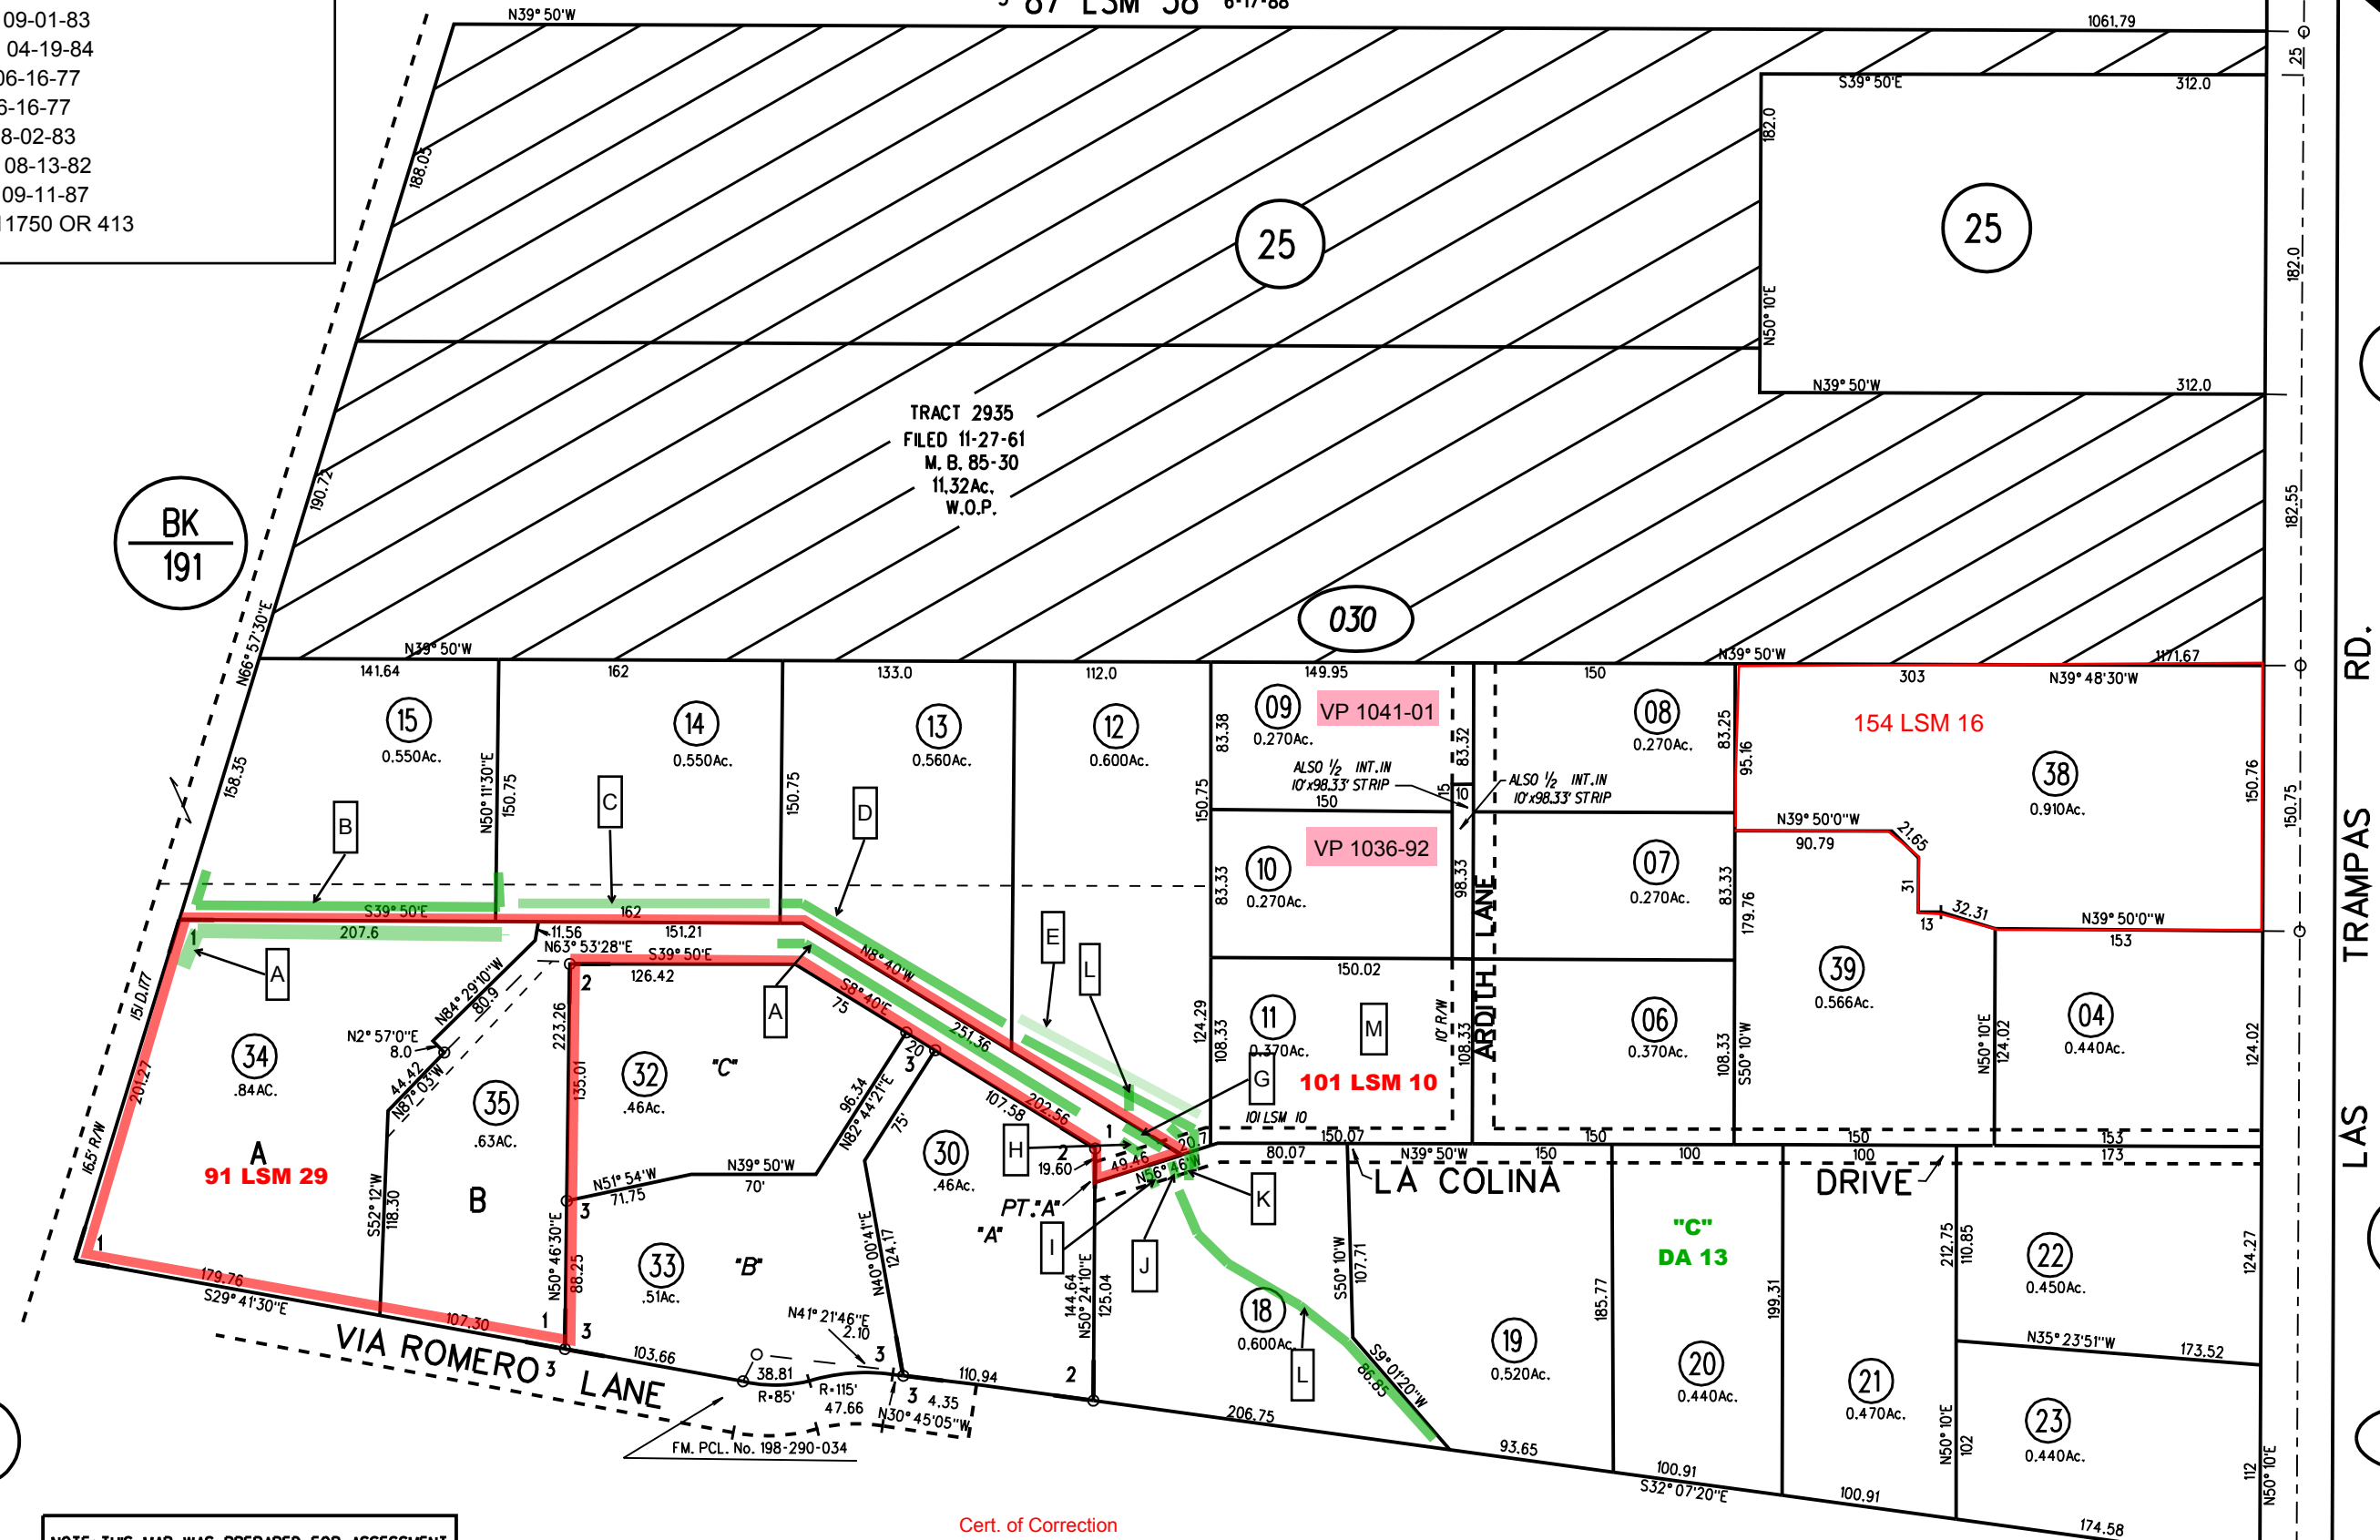


- A- TEMP. EASE. 11033 OR 108 12-06-82 EXP. 12-31-82
- B- TEMP. EASE. 10959 OR 148 10-05-82 EXP. 12-31-82
- C- TEMP. EASE. 10893 OR 690 08 16 82 EXP. 12-31-82
- D- TEMP. EASE. 10897 OR 497 08-18-82 EXP. 12-31-82
- E- TEMP. EASE. 10917 OR 234 EXP. 09-03-82
- F- EASE. 11416 OR 144 09-01-83
- G- EASE. 11750 OR 414 04-19-84
- H- EASE. 8378 OR 348 06-16-77
- I- EASE. 8378 OR 114 06-16-77
- J- EASE. 11370 OR 55 08-02-83
- K- EASE. 10889 OR 993 08-13-82
- L- EASE. 13892 OR 901 09-11-87
- M- PROP. EXCHANGE 11750 OR 413

RO. SAN RAMON

- 1- 2 PM 27 12-15-67
- 2- 53 PM 34 4-11-77
- 3- 87 LSM 38 6-17-88

02

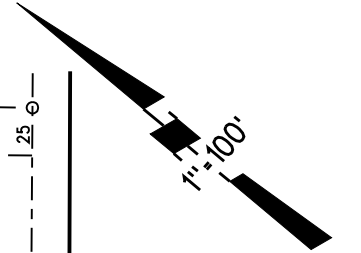

BK  
191

TRACT 2935  
FILED 11-27-61  
M. B. 85-30  
11.32Ac.  
W.O.P.

030

VP 1041-01  
0.270Ac.  
ALSO 1/2 INT. IN  
10'x98.33' STRIP  
150

VP 1036-92  
0.270Ac.  
ALSO 1/2 INT. IN  
10'x98.33' STRIP

101 LSM 10  
0.370Ac.  
101 LSM 10

154 LSM 16

91 LSM 29

LA COLINA DRIVE

VIA ROMERO LANE

LAS TRAMPAS RD.

21

NOTE: THIS MAP WAS PREPARED FOR ASSESSMENT PURPOSES ONLY. NO LIABILITY IS ASSUMED FOR THE ACCURACY OF THE INFORMATION DELINEATED HEREON. ASSESSOR'S PARCELS MAY NOT COMPLY WITH LOCAL LOT SPLIT OR BUILDING SITE ORDINANCES.

Cert. of Correction  
14511 OR 859  
8/11/88  
53 PM 24 is  
53 PM 34

20

ASSESSOR'S MAP

LLA  
38,39  
1/24/11