
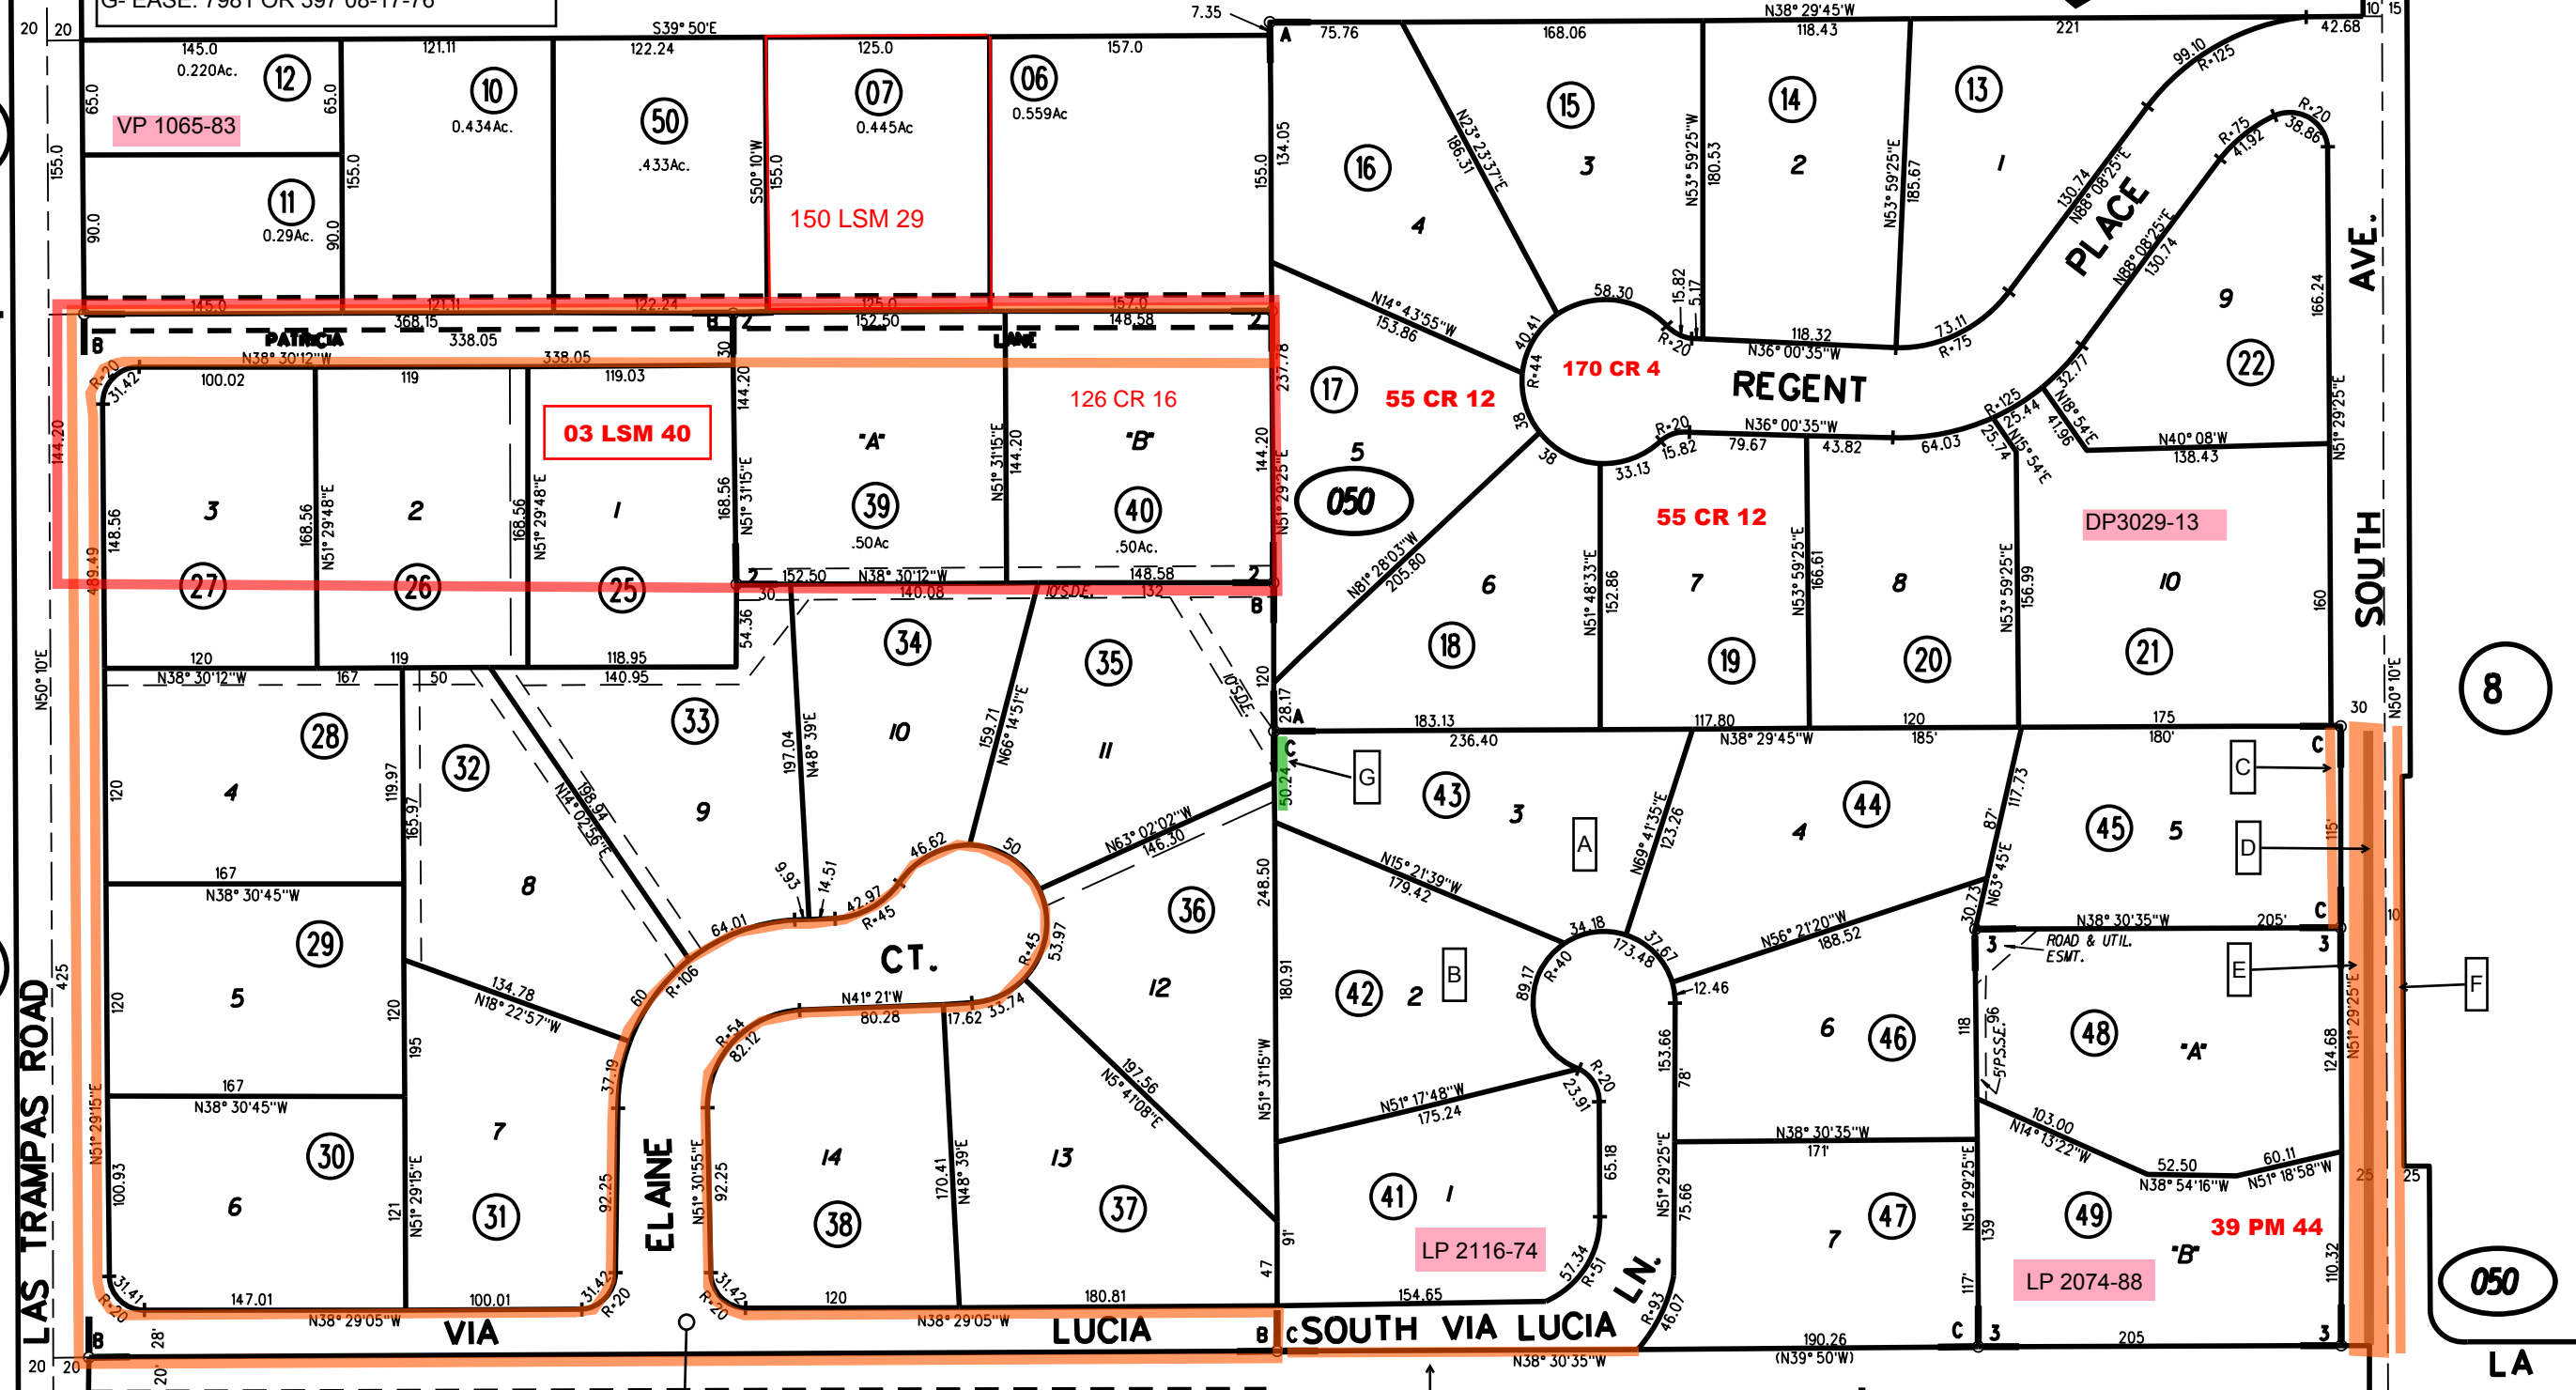


A-OFF. DED. 7981 OR 399 08-17-76
 B-6811 OR 310
 C- CON. TO DED. 12204 OR 880 01-11-85
 D- DIA 7439 OR 815 02-25-75
 E- OFF. DED. 7627 OR 684 09-22-75
 F- CON. TO OFF. DED. EBMUD
 7627 OR 687 09-22-75
 G- EASE. 7981 OR 397 08-17-76

RANCHO SAN RAMON
 A-1963 ROLL TRACT 2834 M.B.88-29
 B-1977 ROLL TRACT 4775 M.B. 188-14
 C-1985 ROLL TRACT 6513 M.B.288-6

6 2- 102 P.M.35 8-26-82
 3- 145 P.M. 48 3-27-90

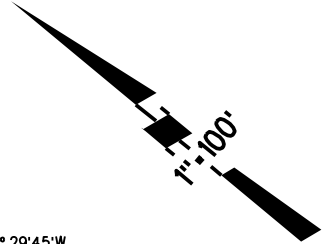

NOTE: THIS MAP WAS PREPARED FOR ASSESSMENT PURPOSES ONLY. NO LIABILITY IS ASSUMED FOR THE ACCURACY OF THE INFORMATION DELINEATED HEREON. ASSESSOR'S PARCELS MAY NOT COMPLY WITH LOCAL LOT SPLIT OR BUILDING SITE ORDINANCES.

CON. TO DED.
 8006 OR 977
 09-08-76

CON. TO DED.
 12549 OR 502
 10-04-85