

HEMME SUB-FORD TRACT IN RO SAN RAMON MB C-71 3/4/1895

B- JONES WALNUTACRES MB 35-14 5/12/1948



1- 202PM4 2/8/2008

POR 13

14

13

Nly Cor.
LOT 18 HEMME TRACT

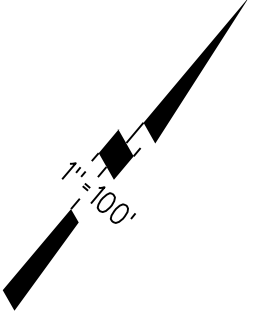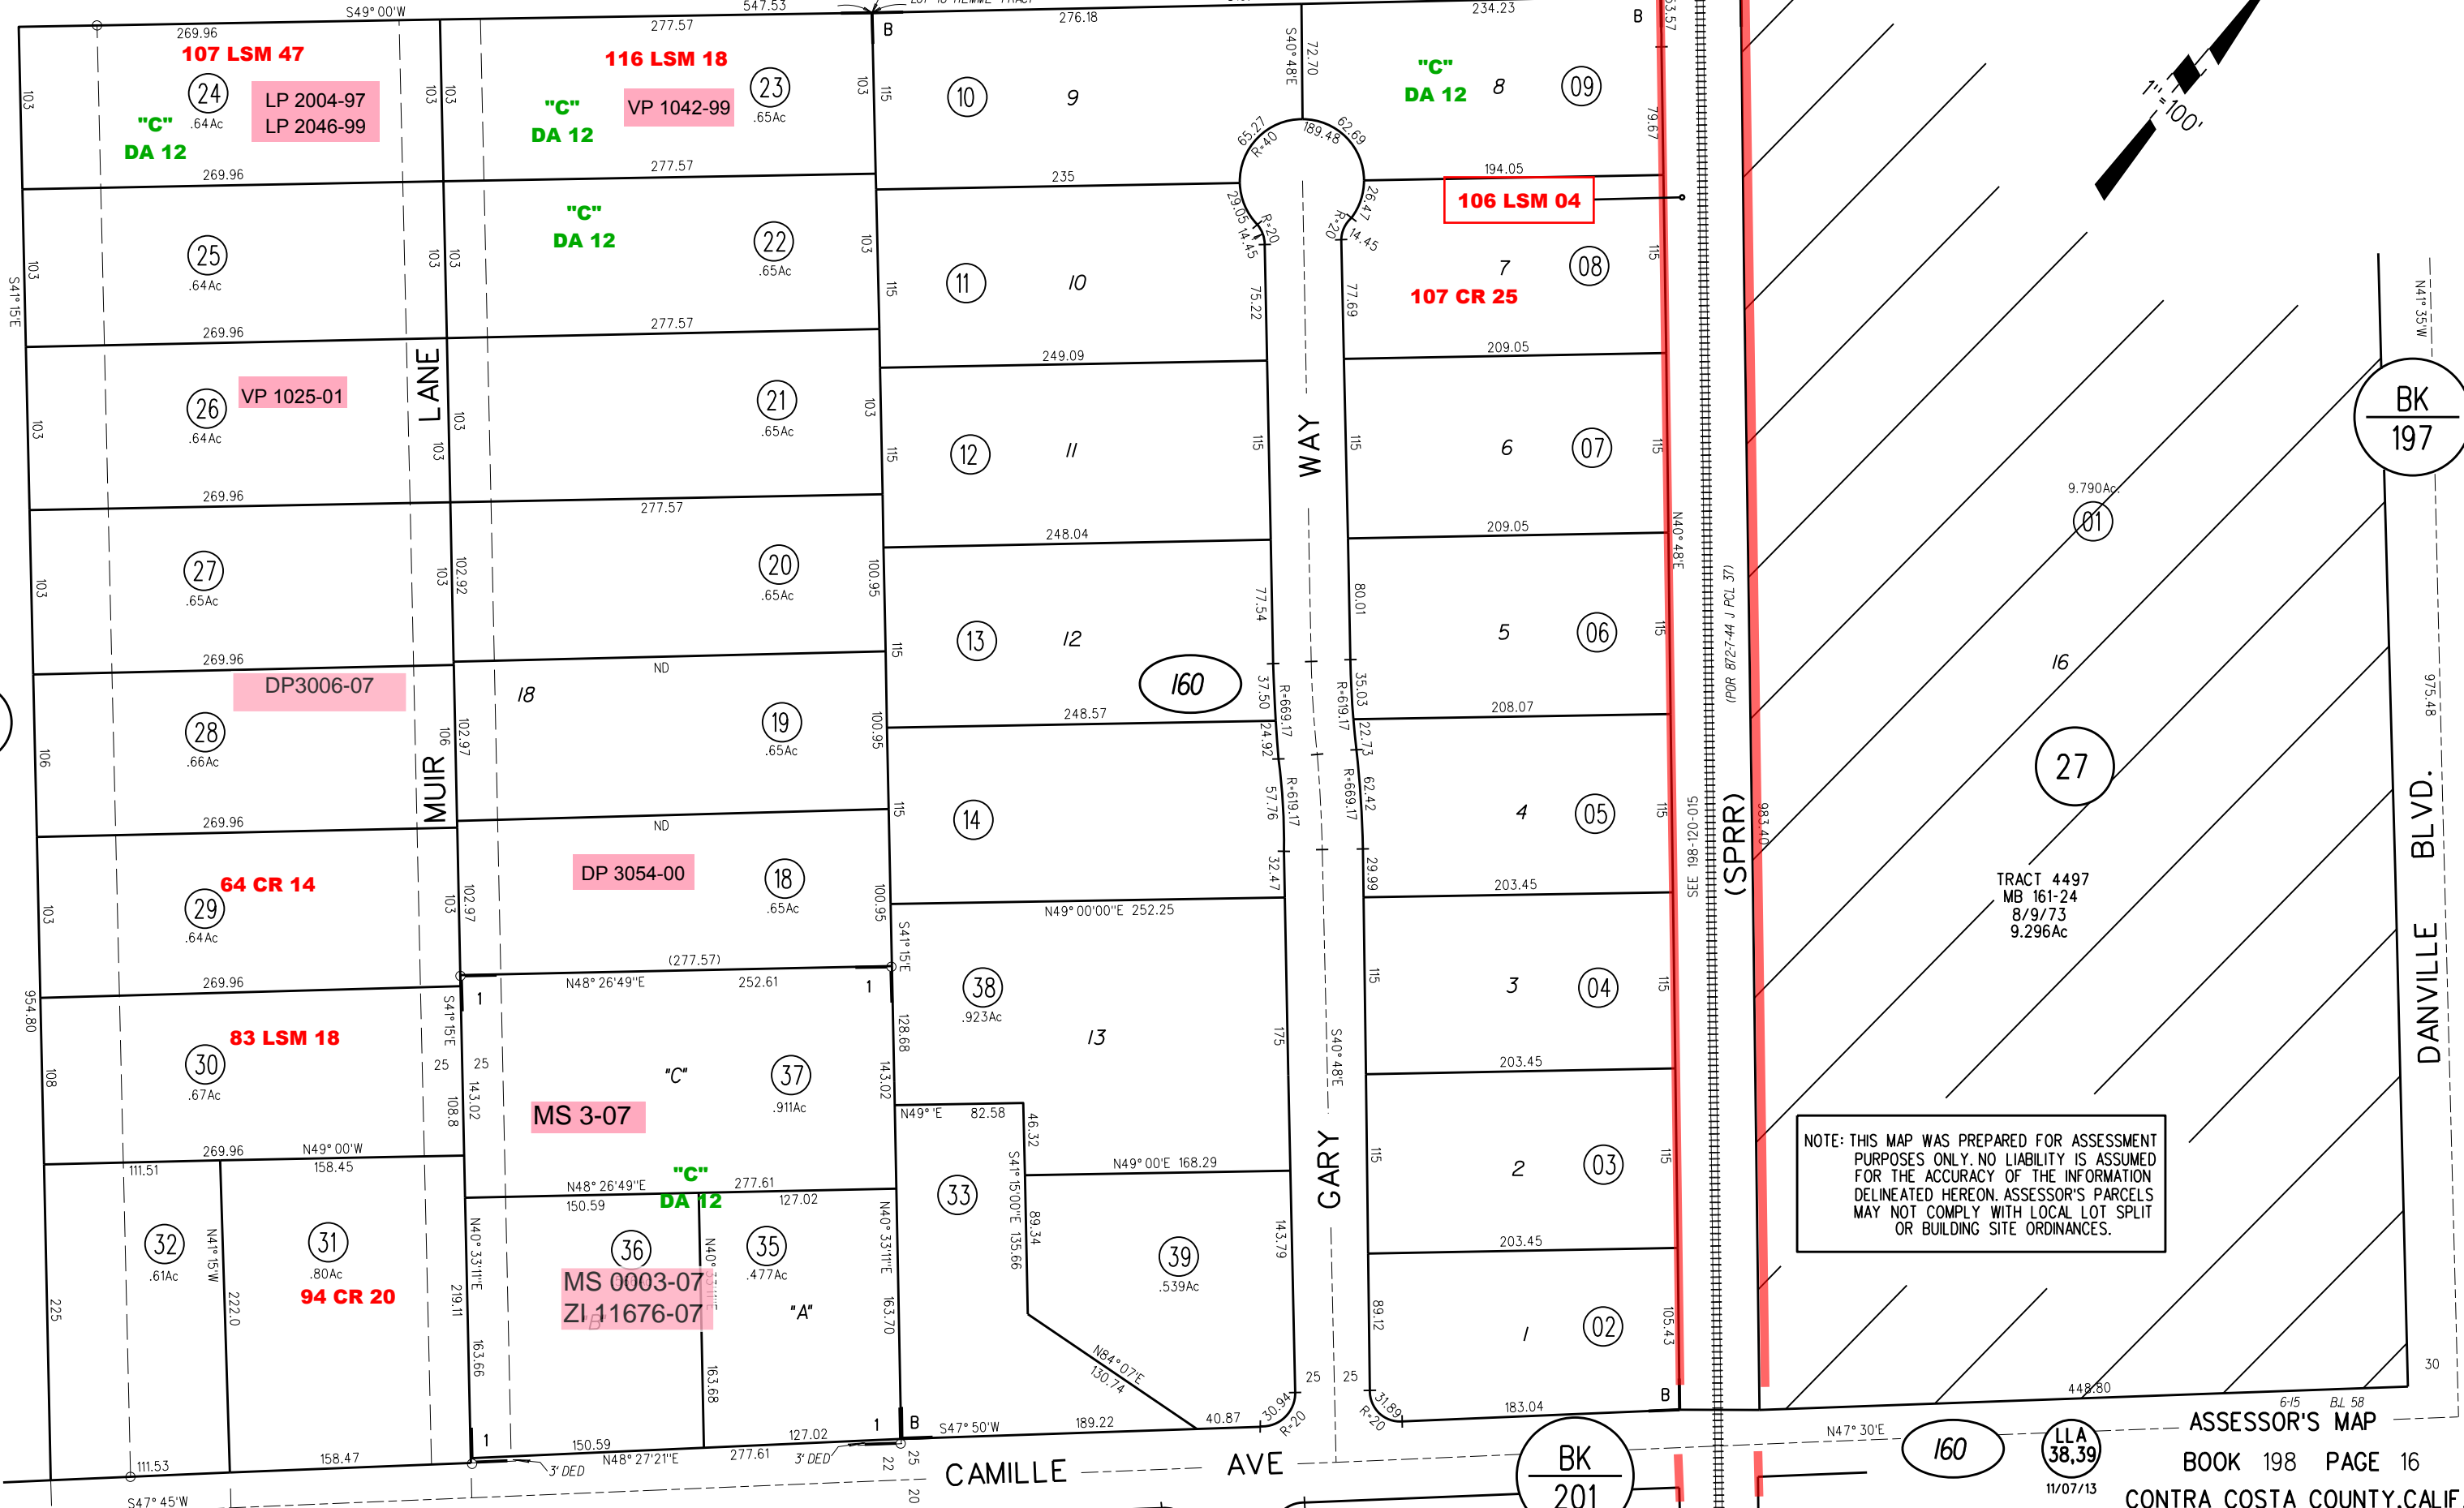

NOTE: THIS MAP WAS PREPARED FOR ASSESSMENT PURPOSES ONLY. NO LIABILITY IS ASSUMED FOR THE ACCURACY OF THE INFORMATION DELINEATED HEREON. ASSESSOR'S PARCELS MAY NOT COMPLY WITH LOCAL LOT SPLIT OR BUILDING SITE ORDINANCES.

TRACT 4497
MB 161-24
8/9/73
9.296Ac

LLA 38,39
11/07/13

BK 201

160

BK 197

DANVILLE BLVD.

(SPRR)

WAY

GARY

CAMILLE AVE

LANE

MUIR

107 LSM 47
"C" DA 12
LP 2004-97
LP 2046-99

116 LSM 18
"C" DA 12
VP 1042-99

"C" DA 12
8

106 LSM 04

107 CR 25

VP 1025-01

DP3006-07

DP 3054-00

64 CR 14

83 LSM 18

MS 3-07

94 CR 20

MS 0003-07
ZI 11676-07

160

27

17

30

6-15 B.L. 58

S47° 45' W

158.47

277.61

127.02

189.22

40.87

30.94

183.04

N47° 30' E

448.80

6-15

B.L. 58

269.96

S49° 00' W

277.57

547.53

276.18

510.41

234.23

72.70

R-2963.57

79.67

234.23

103






























































































































