
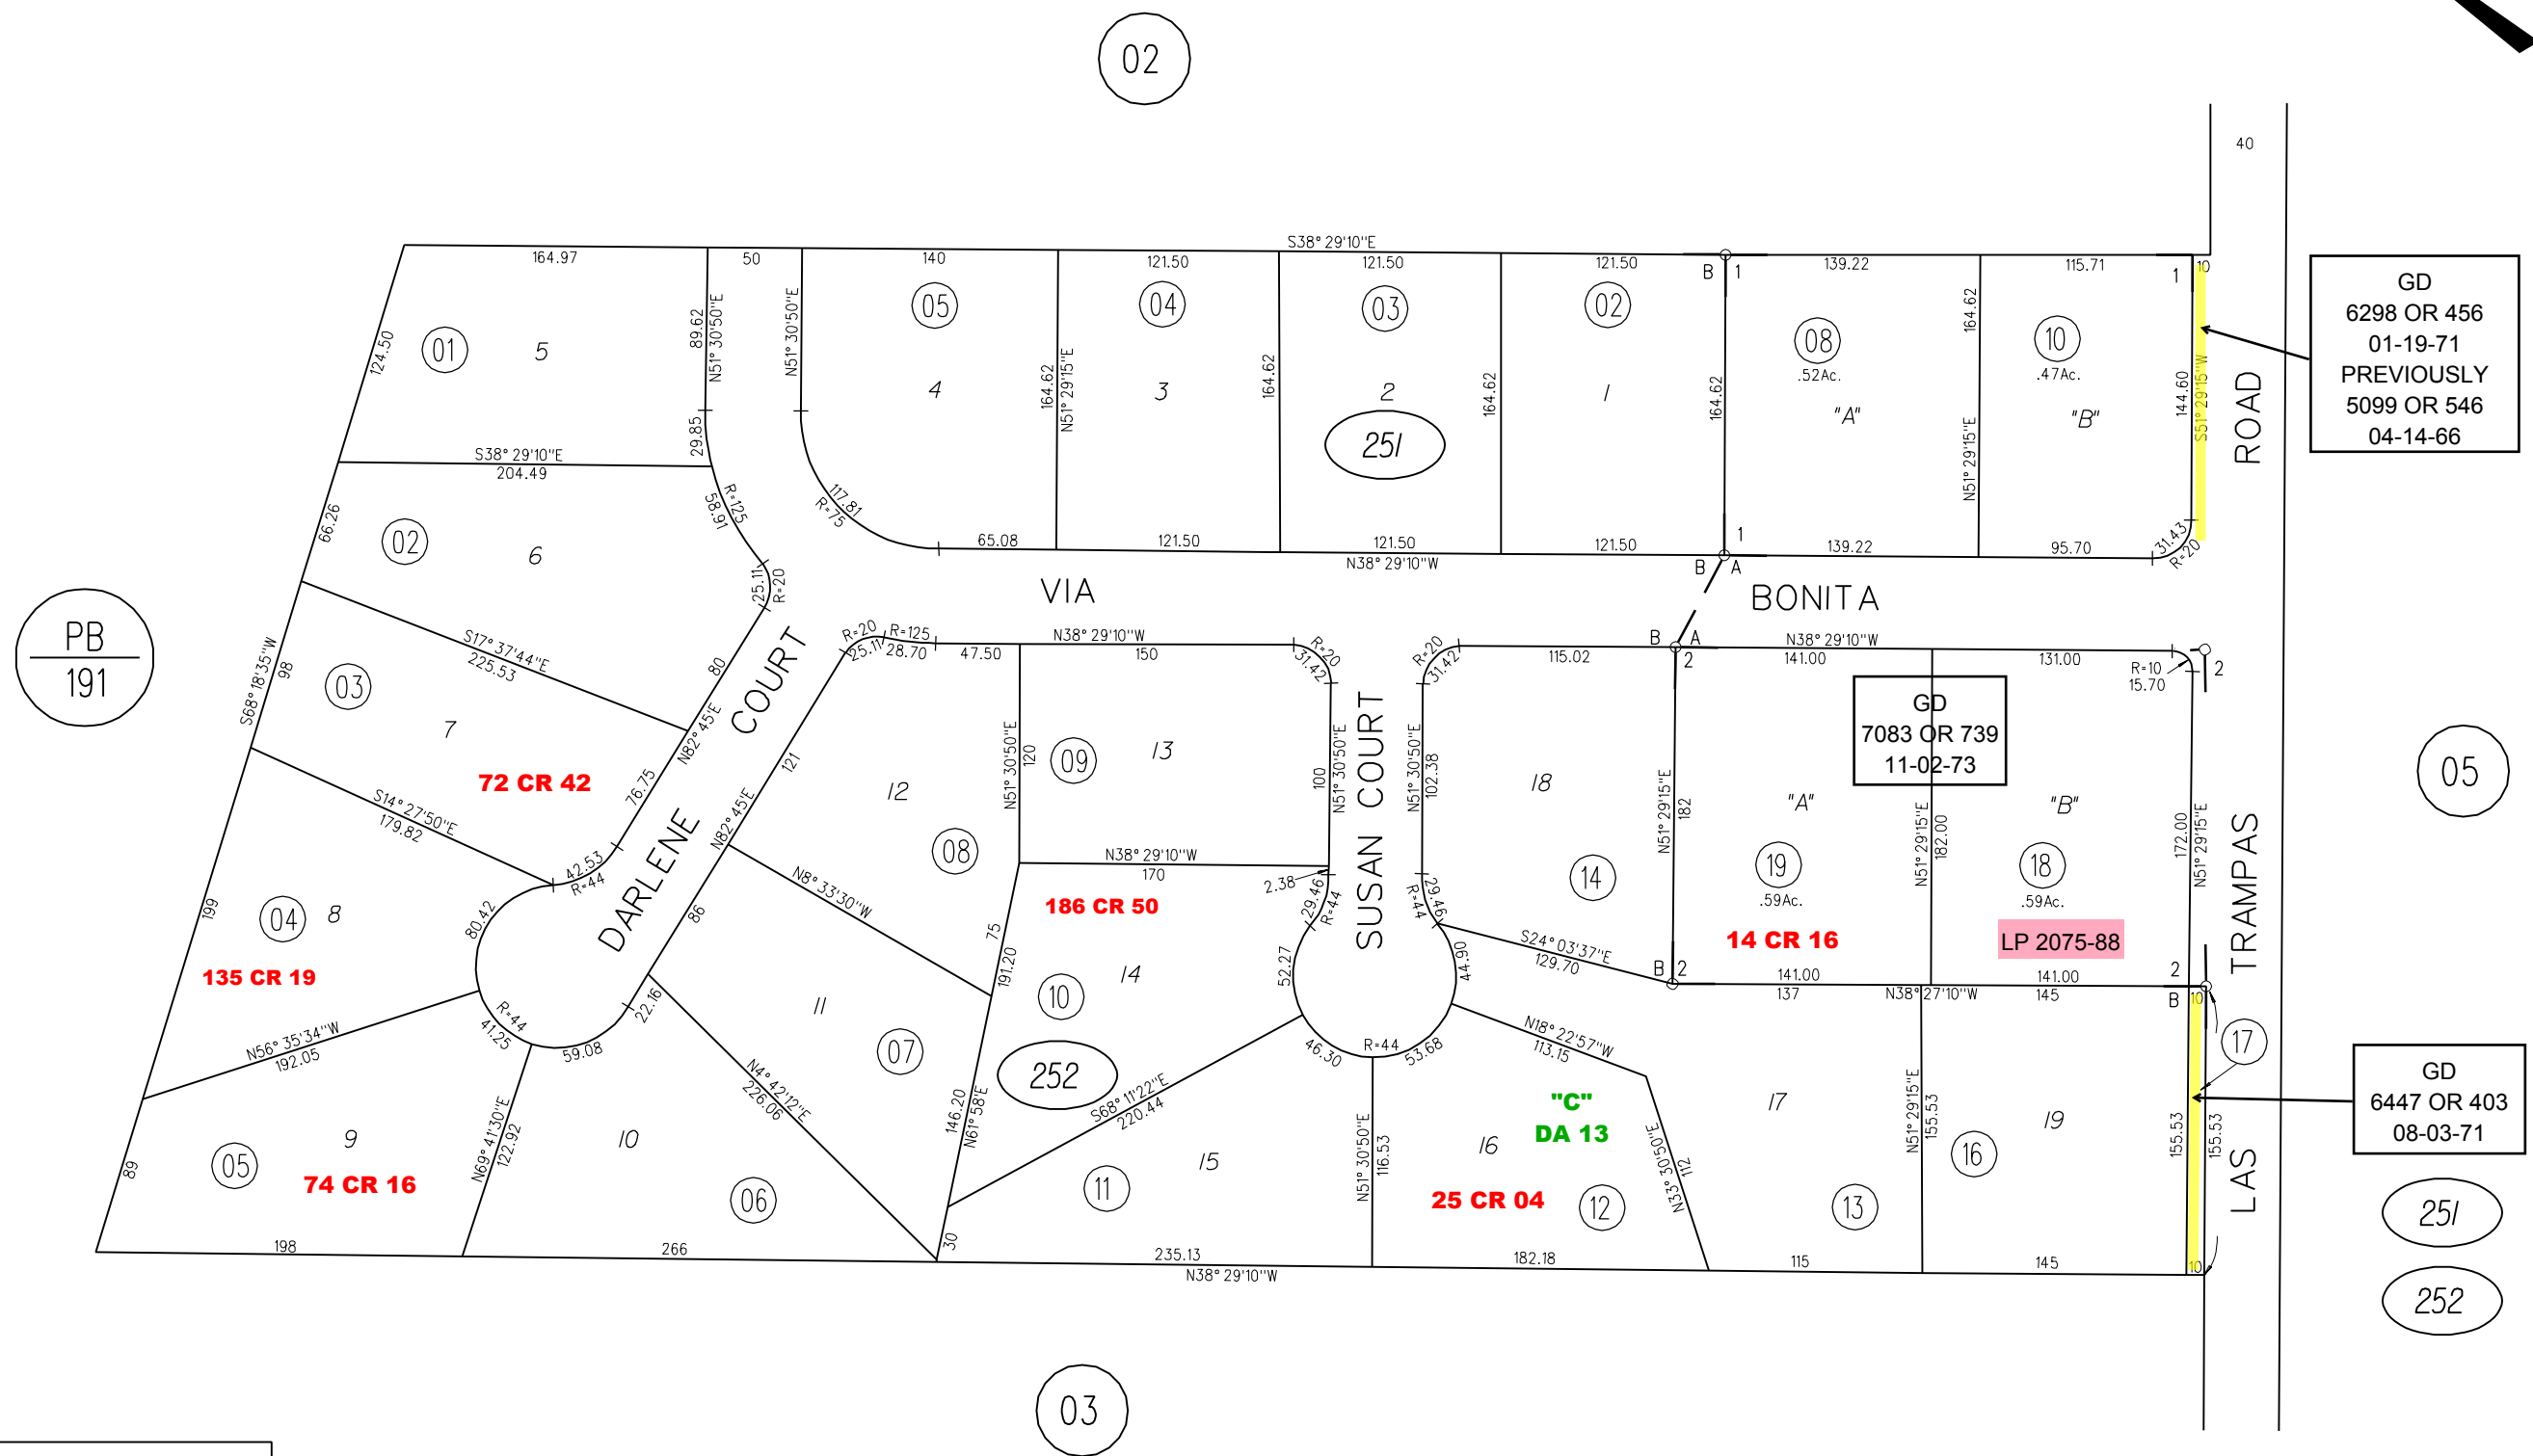


A- POR. RANCHO SANRAMON
 B- TRACT 2935 (LAS TRAMPAS ESTATES) M. B.85-30 : Amended Map 90 M 4
 1- RECORD OF SURVEY 34 L.S.M. 30 5-19-65
 2-1974 30P.M.14 9-27-73

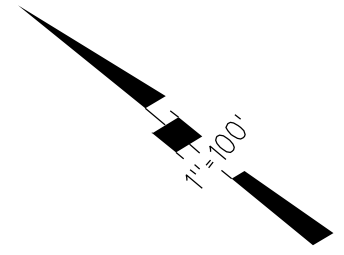

GD
 6298 OR 456
 01-19-71
 PREVIOUSLY
 5099 OR 546
 04-14-66

GD
 7083 OR 739
 11-02-73

GD
 6447 OR 403
 08-03-71

NOTE: THIS MAP WAS PREPARED FOR ASSESSMENT PURPOSES ONLY. NO LIABILITY IS ASSUMED FOR THE ACCURACY OF THE INFORMATION DELINEATED HEREON. ASSESSOR'S PARCELS MAY NOT COMPLY WITH LOCAL LOT SPLIT OR BUILDING SITE ORDINANCES.