


SEC. 25, 26, 36, 36 T1S R2W M.D.B. & M.

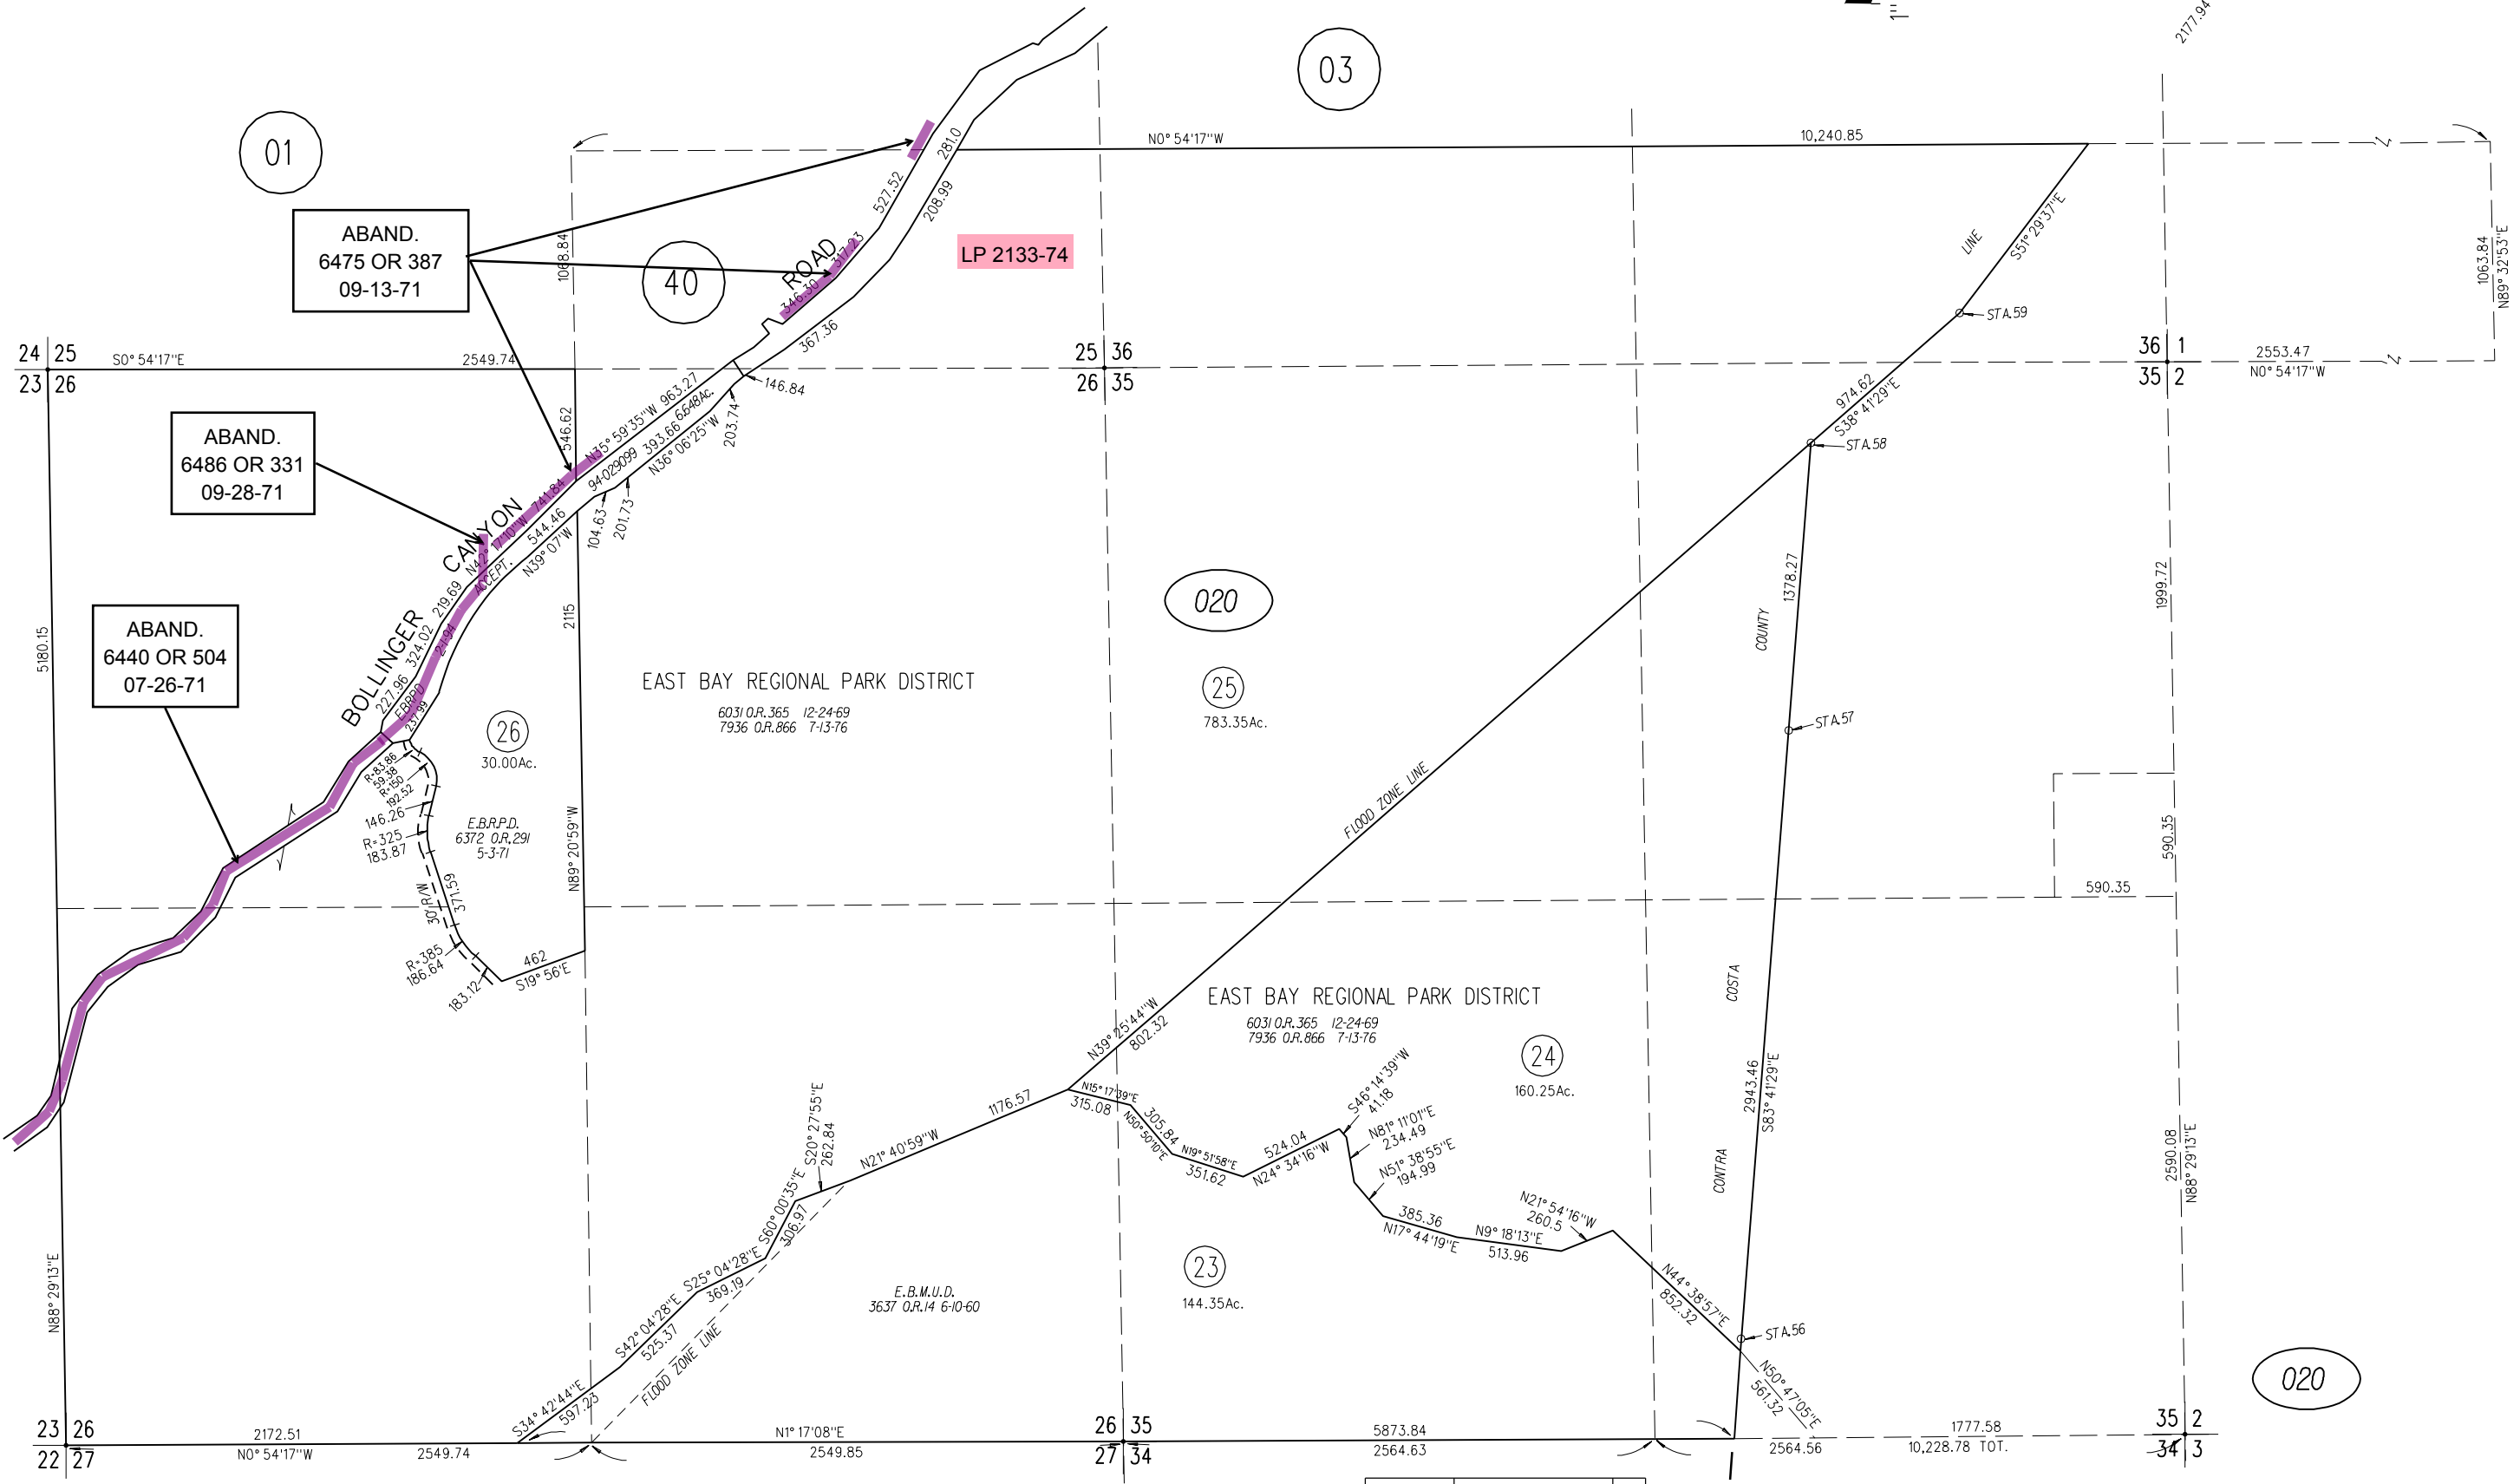

ABAND.  
6475 OR 387  
09-13-71

ABAND.  
6486 OR 331  
09-28-71

ABAND.  
6440 OR 504  
07-26-71

LP 2133-74

EAST BAY REGIONAL PARK DISTRICT  
6031 O.R.365 12-24-69  
7936 O.R.866 7-13-76

EAST BAY REGIONAL PARK DISTRICT  
6031 O.R.365 12-24-69  
7936 O.R.866 7-13-76

E.B.M.U.D.  
3637 O.R.14 6-10-60

P.B.  
258

REVISED	CHANGE	BY
05-25-93	RD. VAC. (BOLLING)	I.B
2-10-94	EBRPD ACCEPT	MJ