


RANCHO SAN RAMON
 A - BUENAVENTURA RANCHOS UNIT NO. 2

M. B. 50-23

1" = 100'

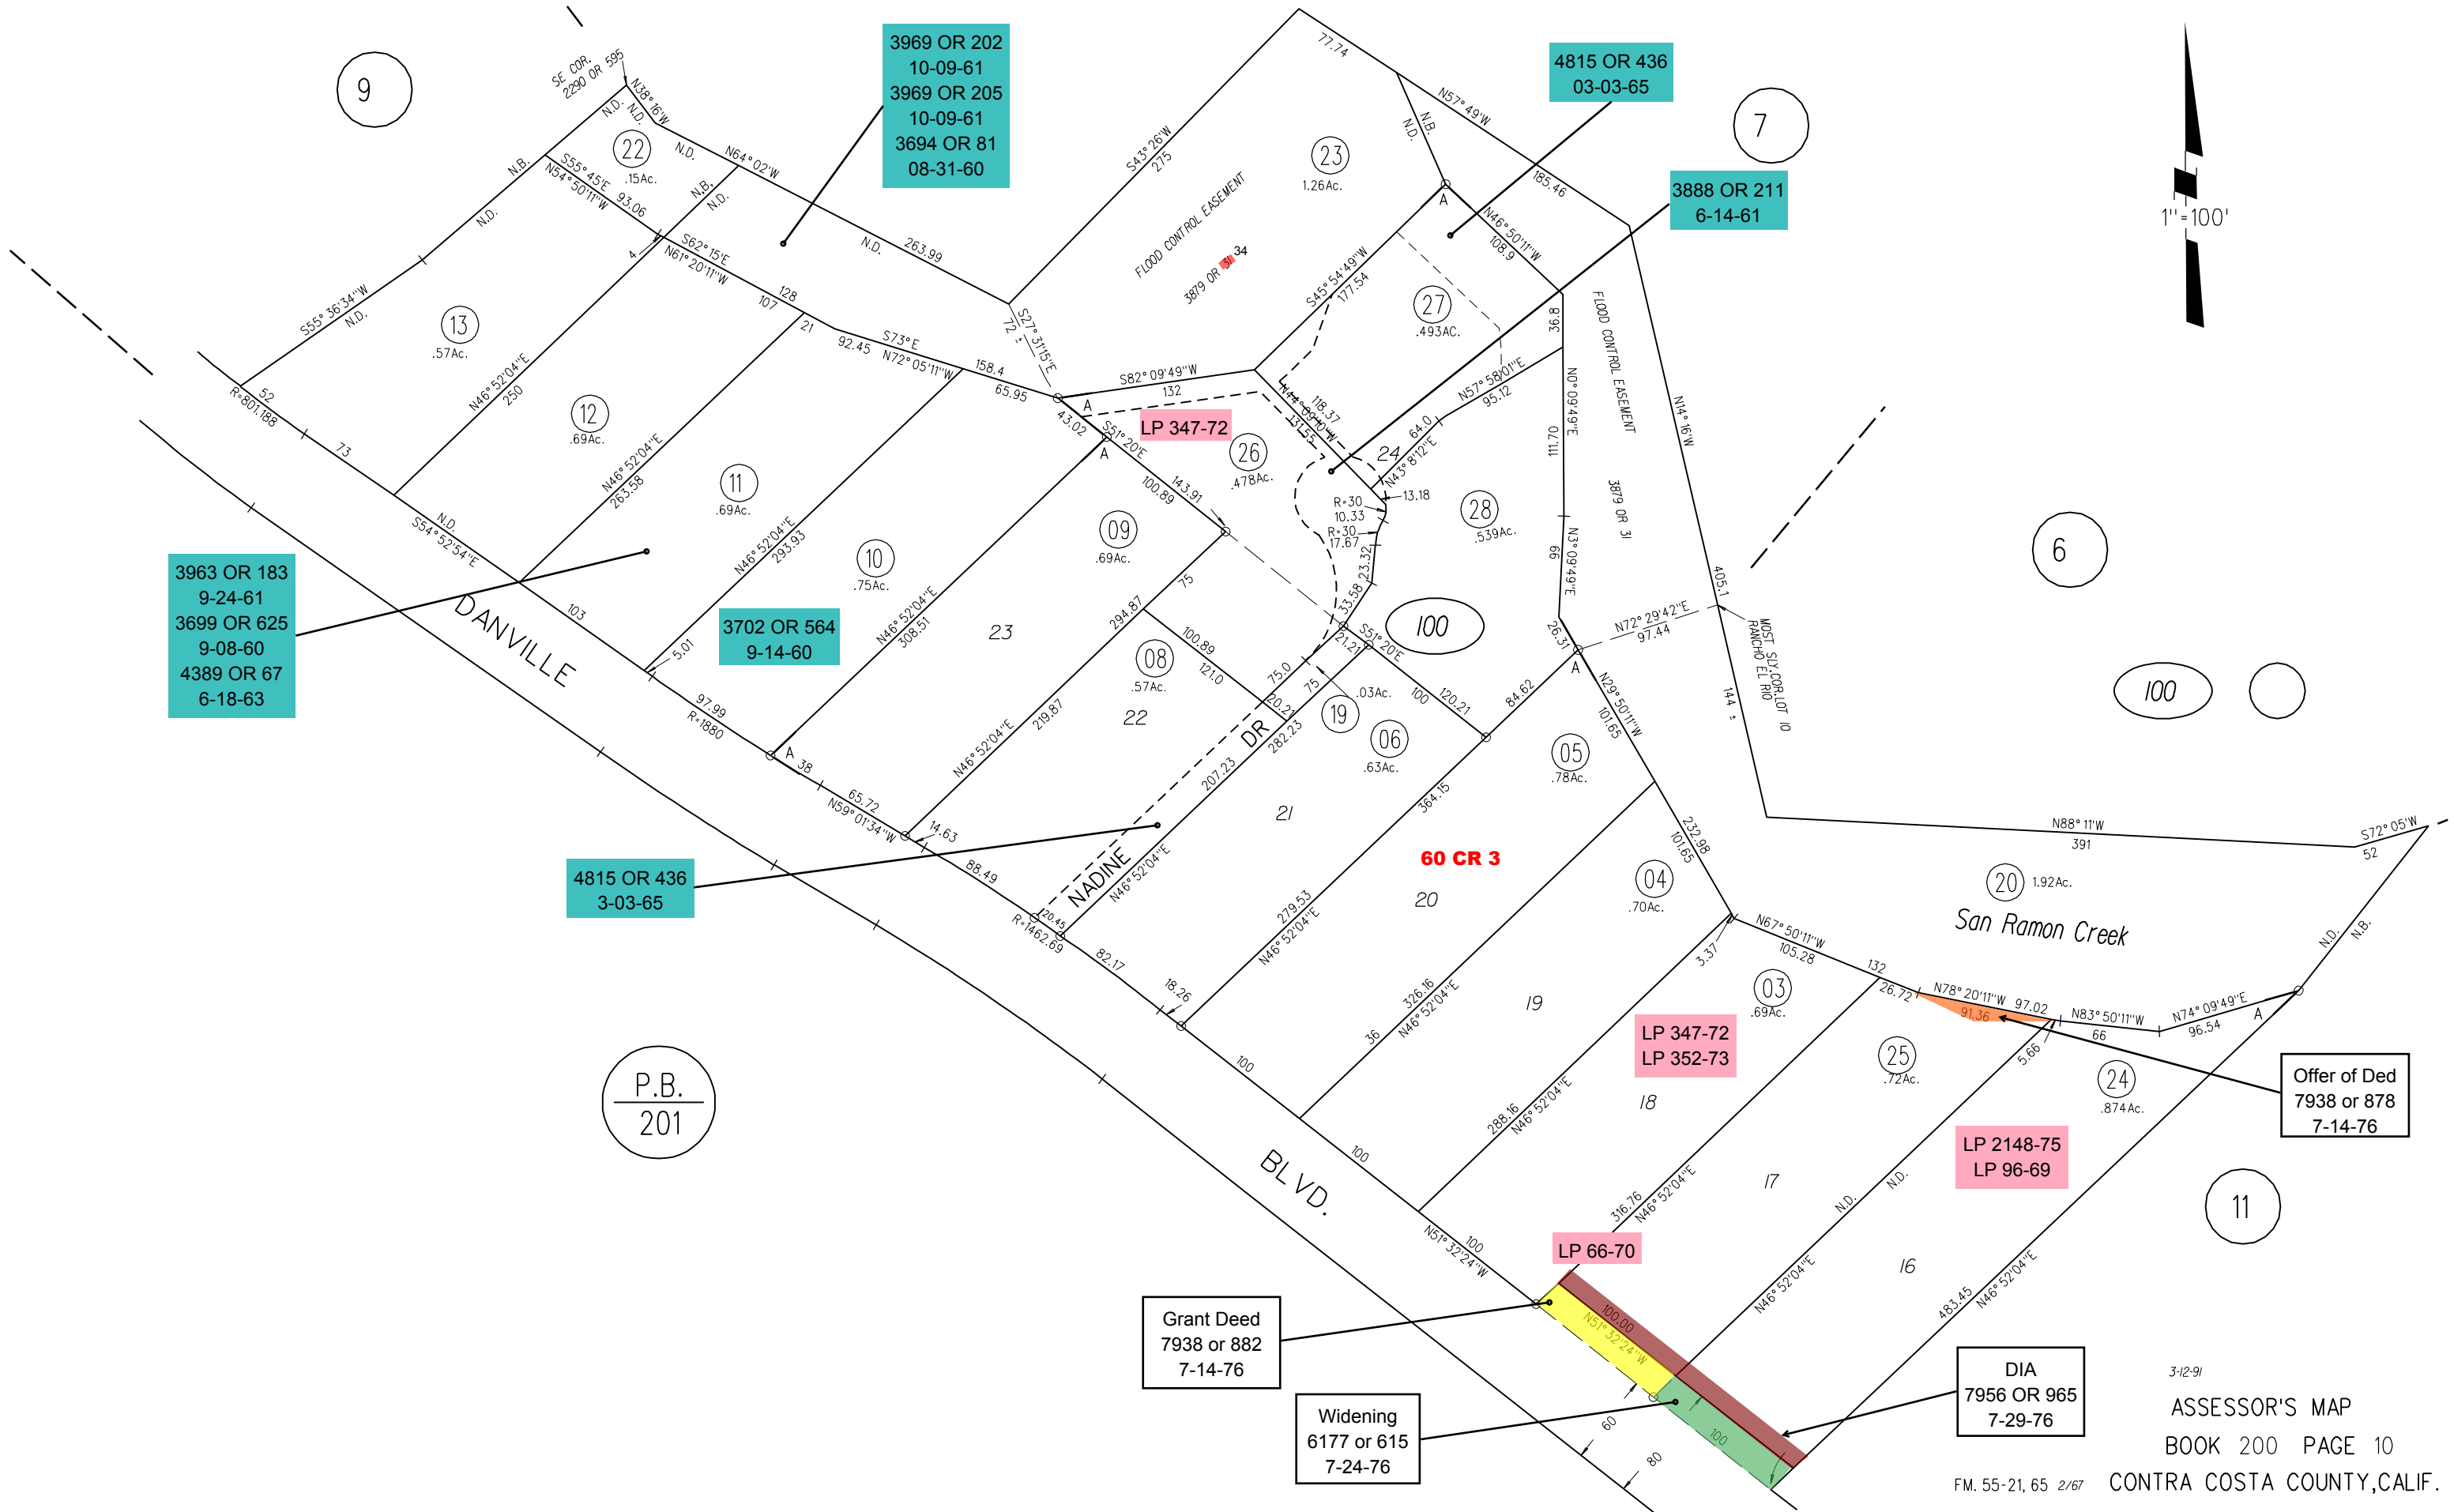

3963 OR 183
 9-24-61
 3699 OR 625
 9-08-60
 4389 OR 67
 6-18-63

3969 OR 202
 10-09-61
 3969 OR 205
 10-09-61
 3694 OR 81
 08-31-60

4815 OR 436
 03-03-65

3888 OR 211
 6-14-61

4815 OR 436
 3-03-65

3702 OR 564
 9-14-60

P.B.
 201

LP 347-72
 LP 352-73

LP 2148-75
 LP 96-69

LP 66-70

Grant Deed
 7938 or 882
 7-14-76

Widening
 6177 or 615
 7-24-76

DIA
 7956 OR 965
 7-29-76

Offer of Ded
 7938 or 878
 7-14-76

FM. 55-21, 65 2/67