
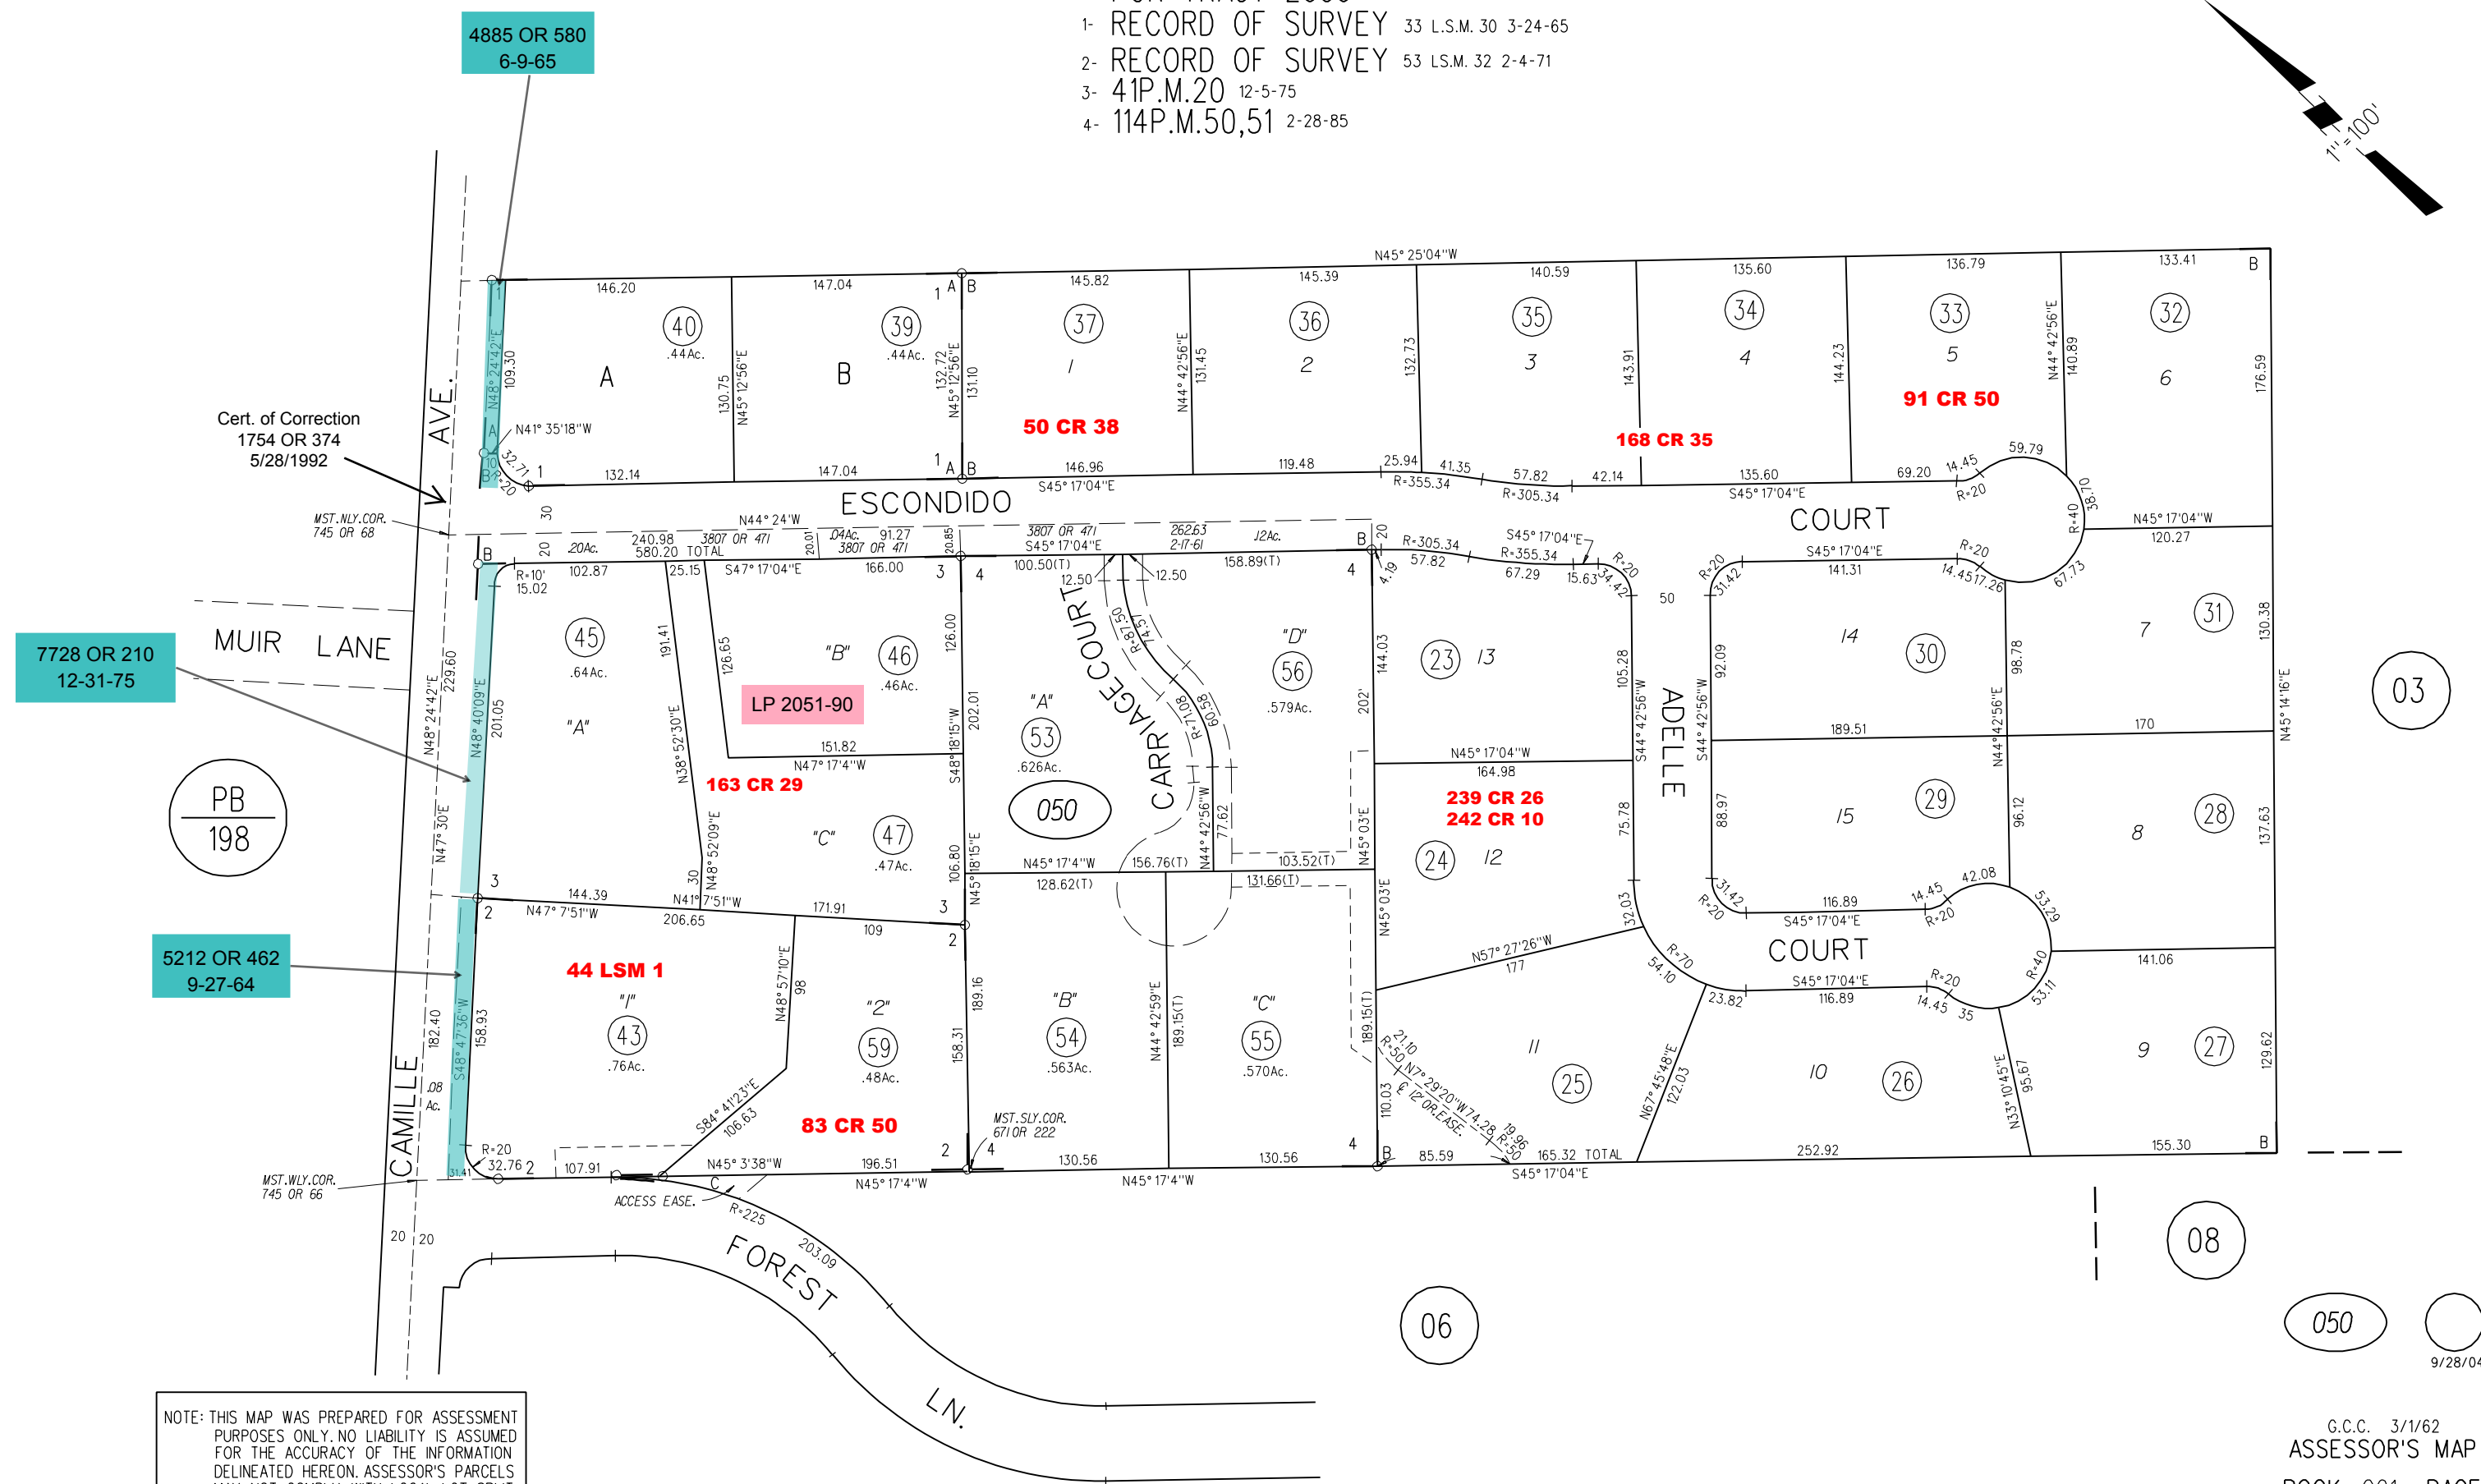


- A- POR. RANCHO SAN RAMON
- B- 1962 ROLL- TRACT 2921 (ESCONDIDO ESTATES) M.B. 86-6 (RESUBDIVISION, TRACT 2231 M.B. 65-41)
- C- POR TRACT 2039 M.B. 57-1-3 (CAMILLE WOODS)
- 1- RECORD OF SURVEY 33 L.S.M. 30 3-24-65
- 2- RECORD OF SURVEY 53 L.S.M. 32 2-4-71
- 3- 41P.M.20 12-5-75
- 4- 114P.M.50,51 2-28-85

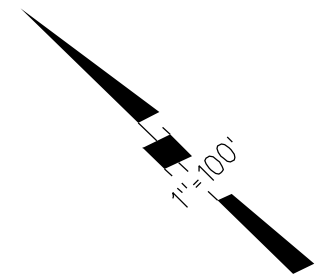

7728 OR 210
12-31-75

PB
198

5212 OR 462
9-27-64

4885 OR 580
6-9-65

NOTE: THIS MAP WAS PREPARED FOR ASSESSMENT PURPOSES ONLY. NO LIABILITY IS ASSUMED FOR THE ACCURACY OF THE INFORMATION DELINEATED HEREON. ASSESSOR'S PARCELS MAY NOT COMPLY WITH LOCAL LOT SPLIT OR BUILDING SITE ORDINANCES.