
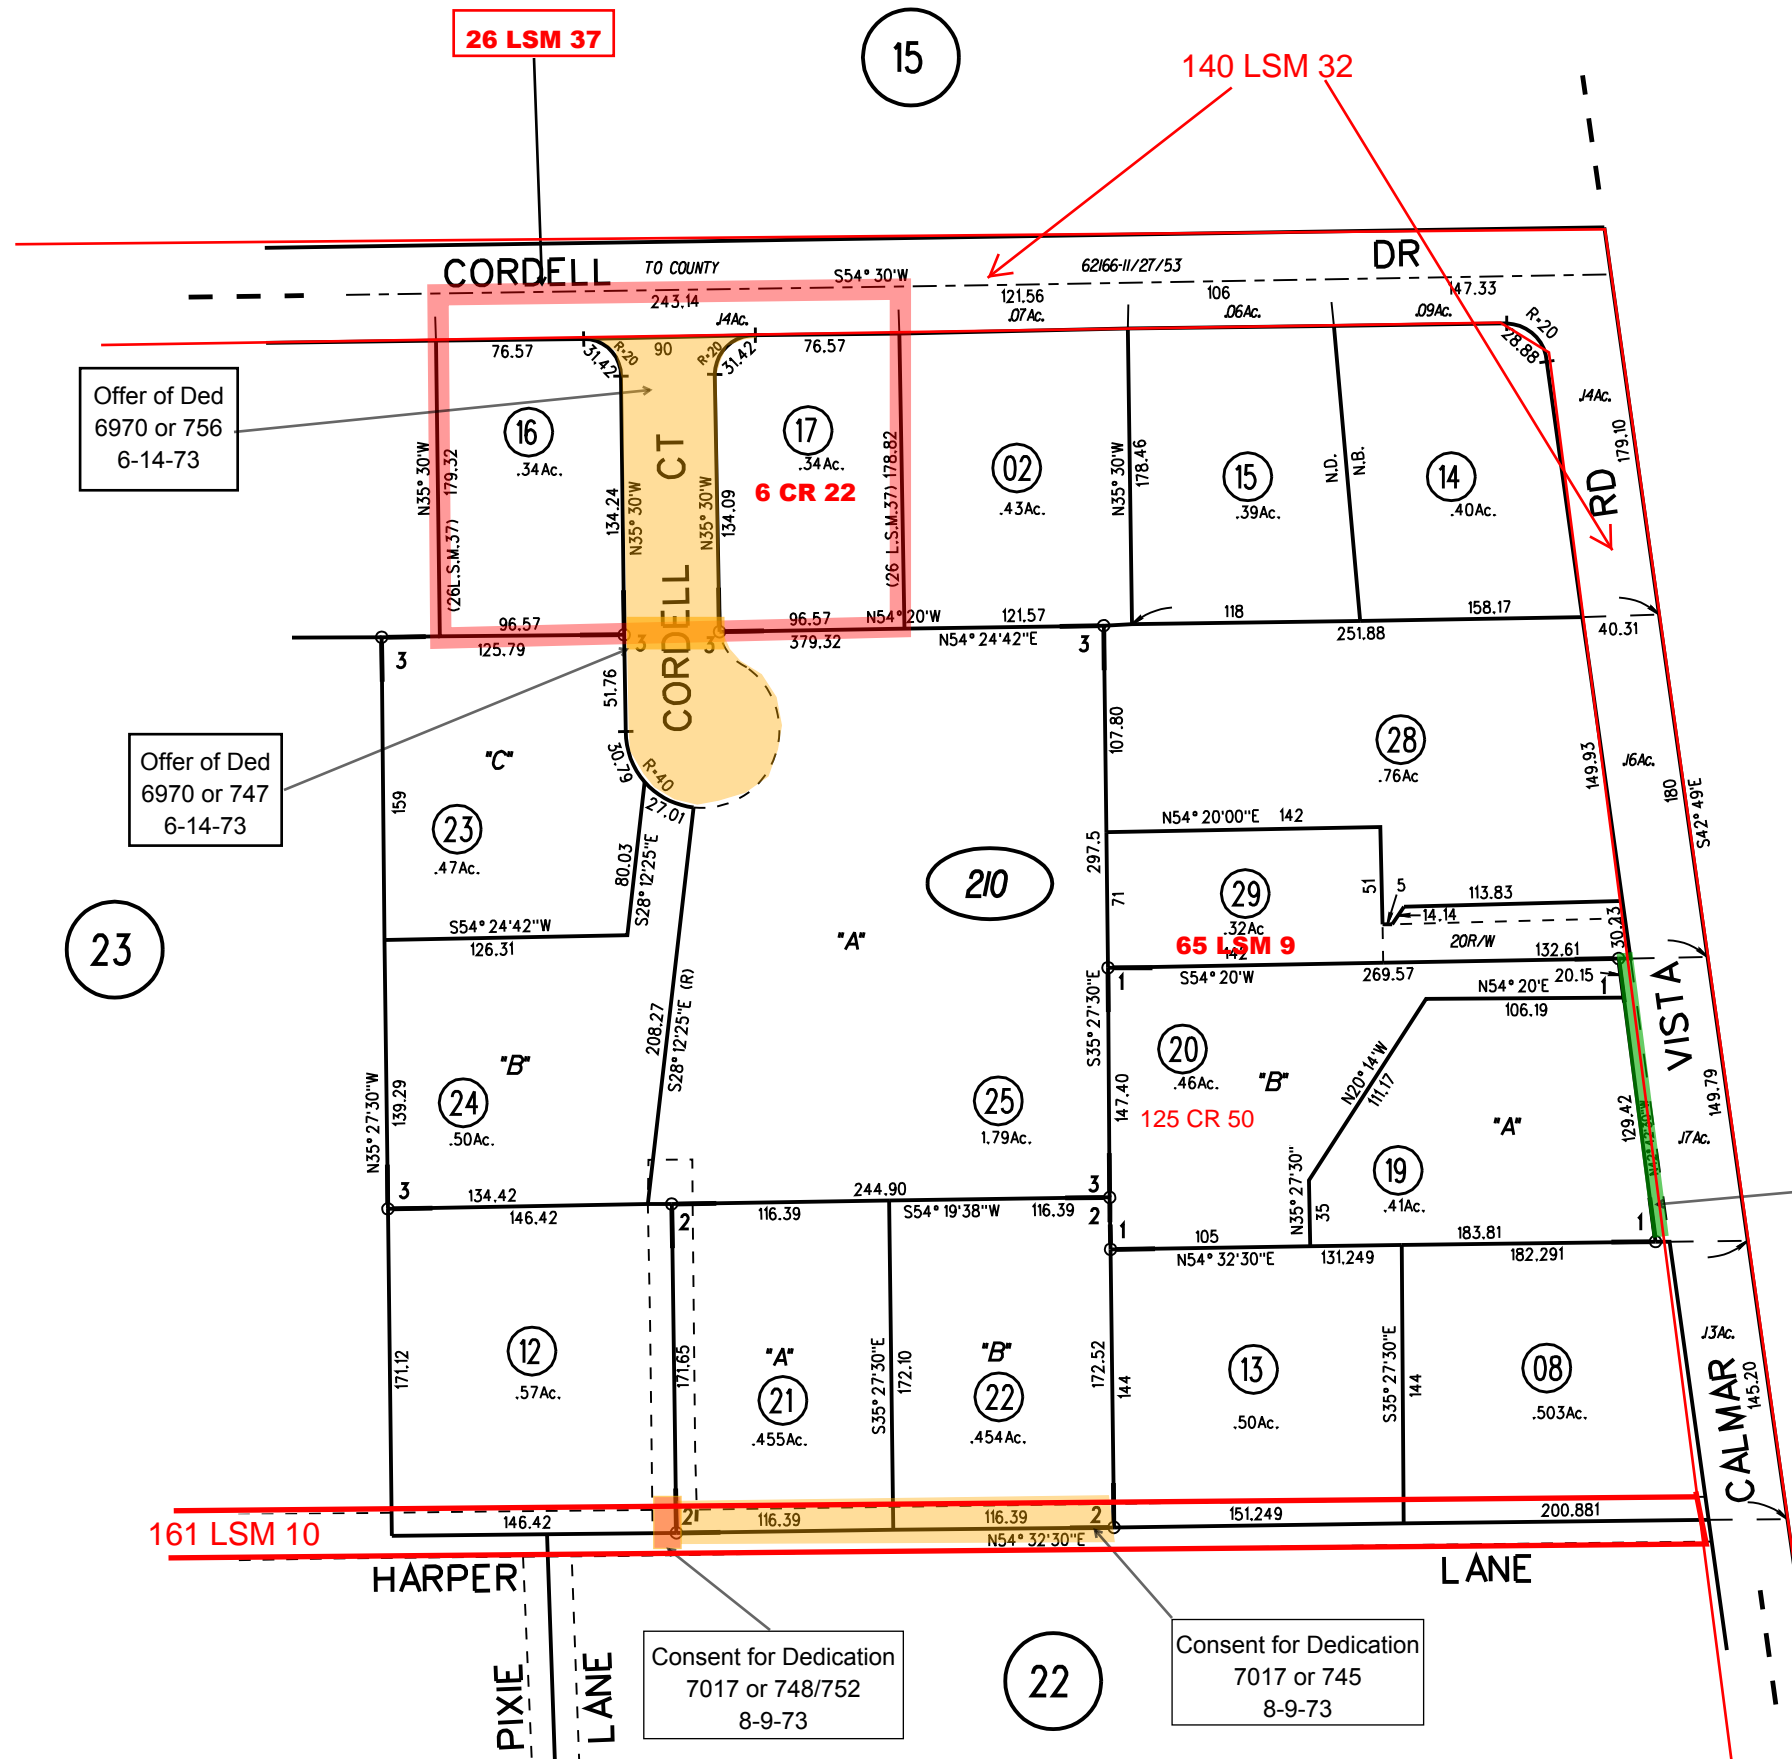


RO. SAN RAMON

1- 51 L.S.M. 18 8-7-68  
2- 27 P.M. 45 5-4-73

3- 28 P.M. 10 5-21-73

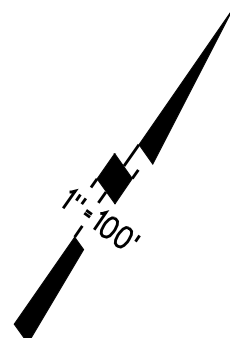

Offer of Ded  
6970 or 756  
6-14-73

Offer of Ded  
6970 or 747  
6-14-73

Widening  
5684 or 344  
8-8-68

Consent for Dedication  
7017 or 748/752  
8-9-73

Consent for Dedication  
7017 or 745  
8-9-73

NOTE: THIS MAP WAS PREPARED FOR ASSESSMENT PURPOSES ONLY. NO LIABILITY IS ASSUMED FOR THE ACCURACY OF THE INFORMATION DELINEATED HEREON. ASSESSOR'S PARCELS MAY NOT COMPLY WITH LOCAL LOT SPLIT OR BUILDING SITE ORDINANCES.