

81

82

1980 ROLL TRACT 5439 MB 229-1P.U.D.  
1- 76L.S.M.2 11-19-84

2- 96LSM15 10-17-90

TERM. OF OFF. DED.  
12347 OR 310  
06-05-85

OFF. DED.  
9469 OR 61  
12-07-79

OFF. DED.  
9469 OR 61  
12-07-79

EASE.  
10690 OR 586  
02-26-82

64

62

62


65

631

16  
7/28/09

632

16

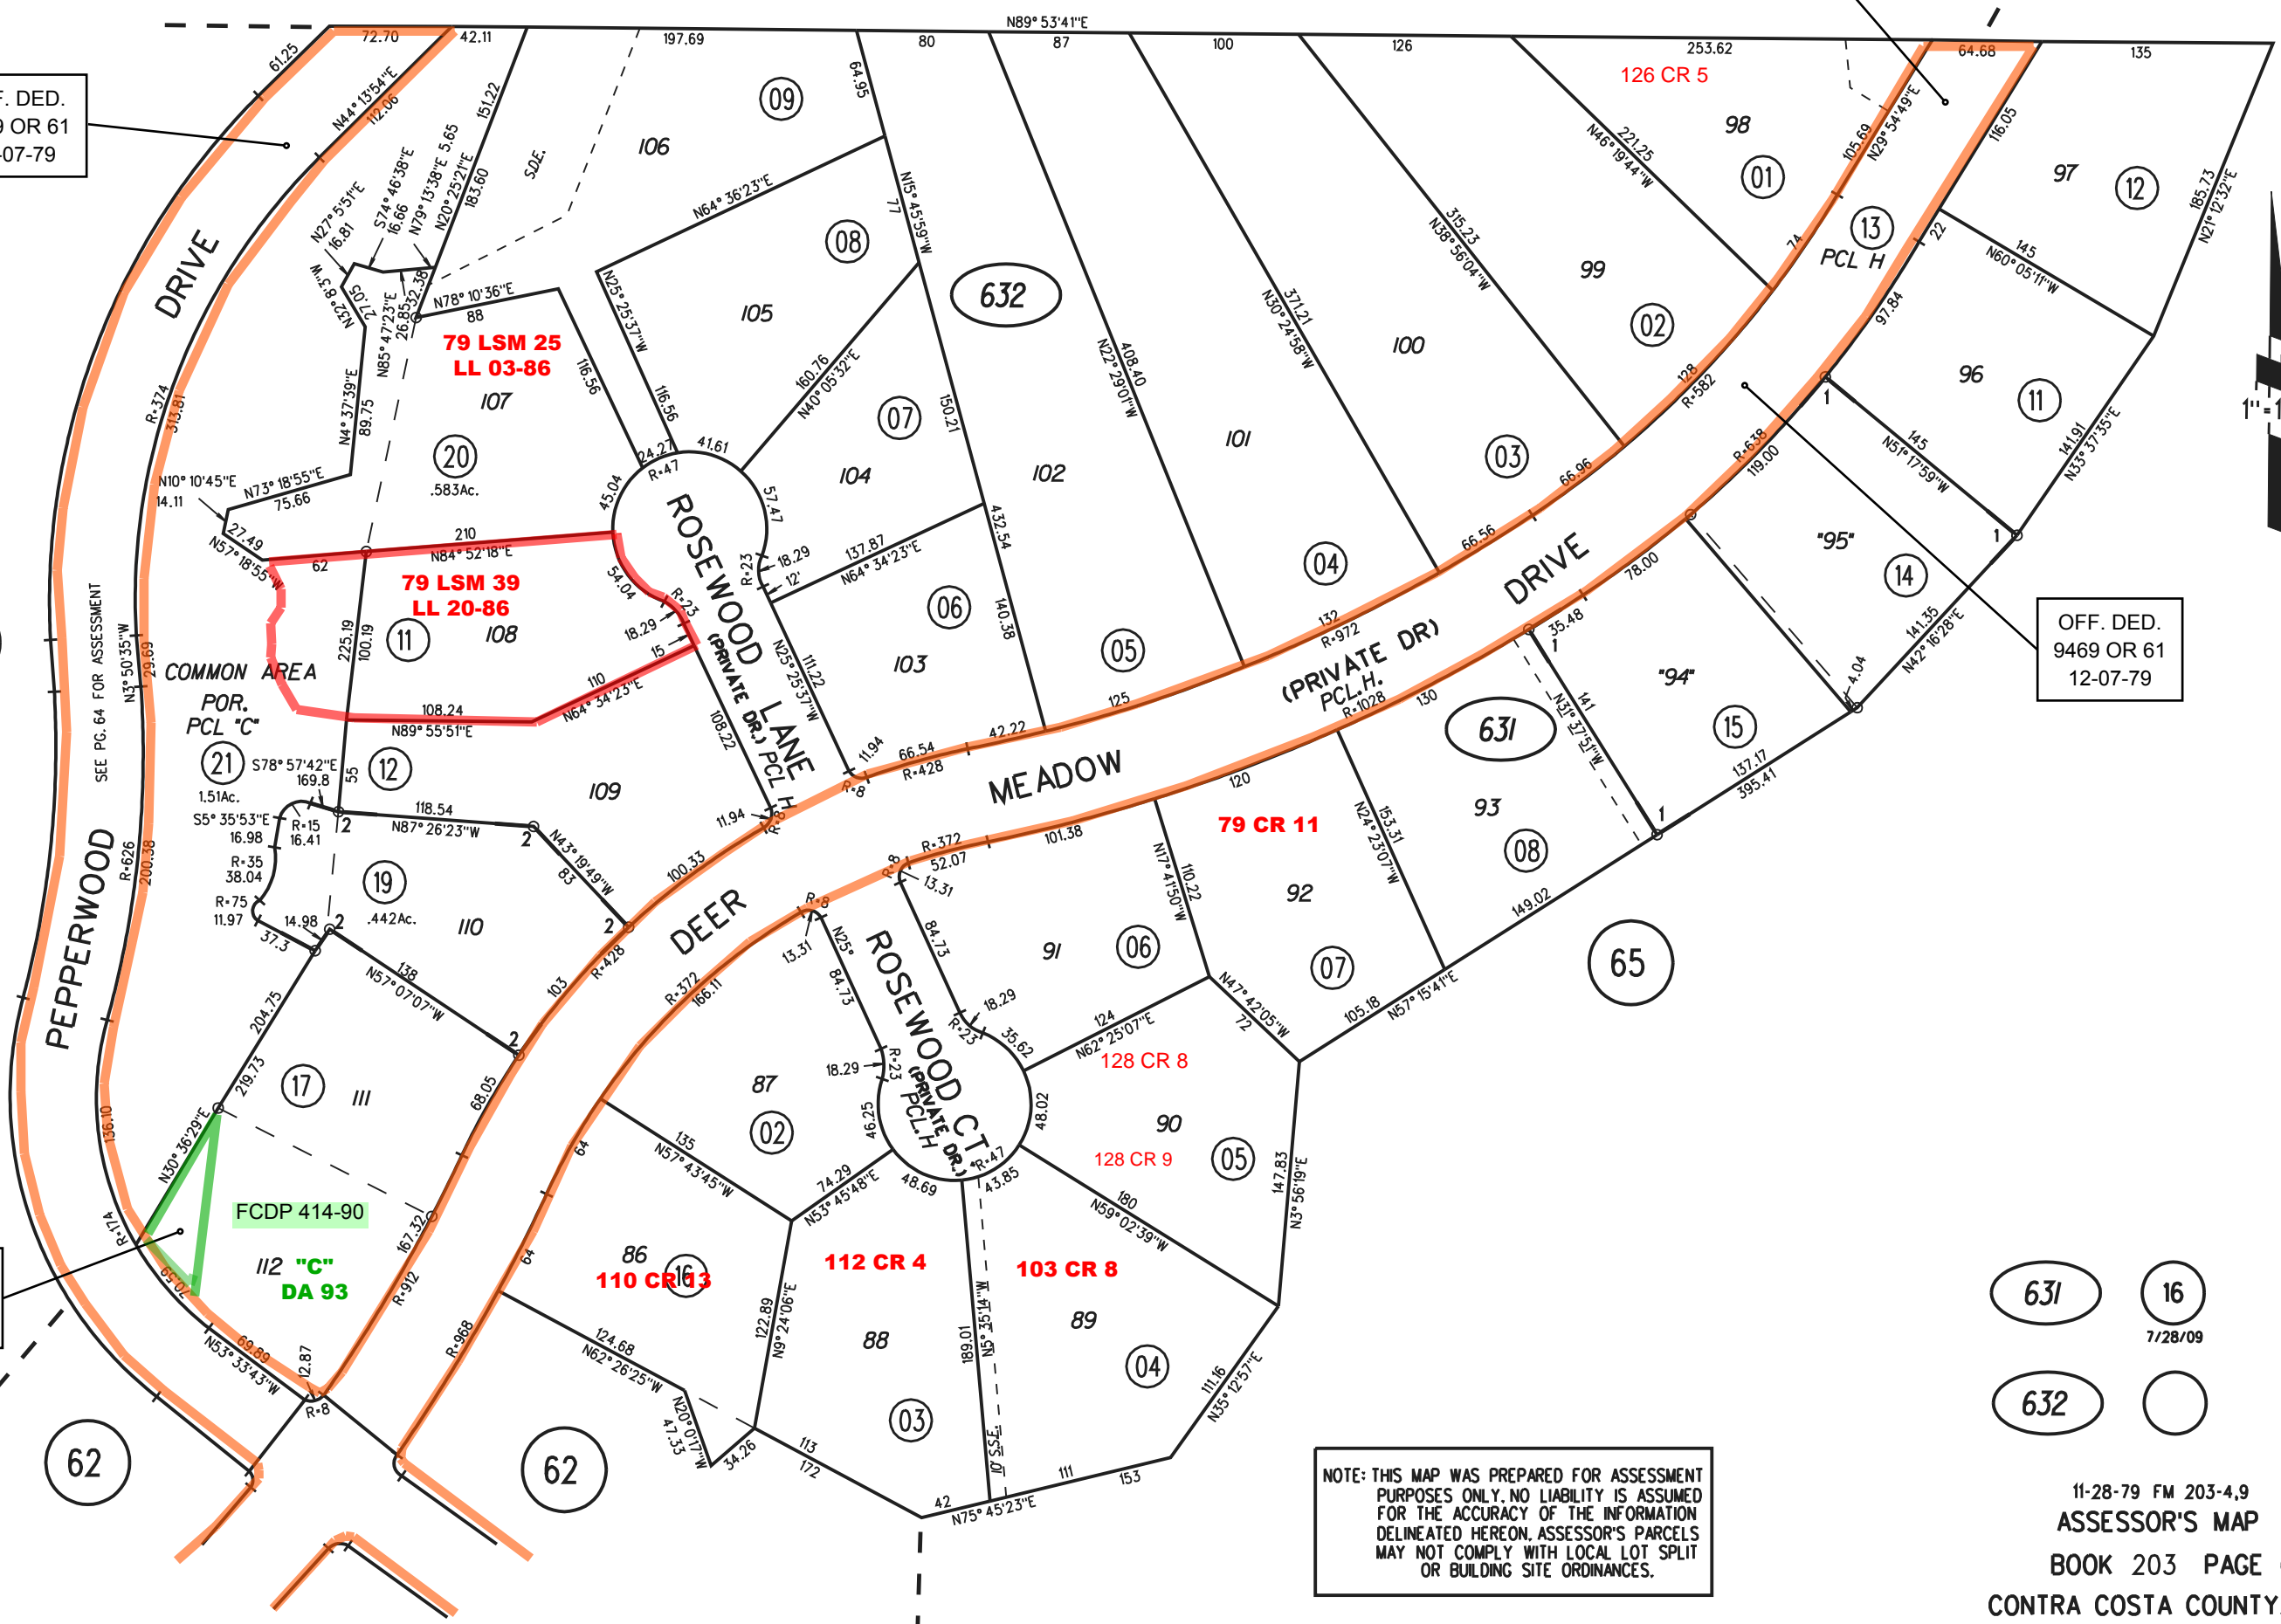

NOTE: THIS MAP WAS PREPARED FOR ASSESSMENT PURPOSES ONLY. NO LIABILITY IS ASSUMED FOR THE ACCURACY OF THE INFORMATION DELINEATED HEREON. ASSESSOR'S PARCELS MAY NOT COMPLY WITH LOCAL LOT SPLIT OR BUILDING SITE ORDINANCES.

11-28-79 FM 203-4,9  
ASSESSOR'S MAP  
BOOK 203 PAGE 63  
CONTRA COSTA COUNTY, CALIF.