


POR. SW 1/4 SEC. 34 T1S, R1E, M.D.B. & M.

- | | | | |
|--------------|---------|-------------------|----------|
| 1 - 4P.M.41 | 8-6-68 | 6 - 31P.M.46 | 12-28-73 |
| 2 - 11P.M.48 | 2-20-70 | 7 - 37P.M.47 | 5-20-75 |
| 3 - 16P.M.37 | 5-17-71 | 8 - 50P.M.38 & 39 | 12-8-76 |
| 4 - 22P.M.18 | 5-19-72 | | |
| 5 - 22P.M.11 | 5-2-72 | | |

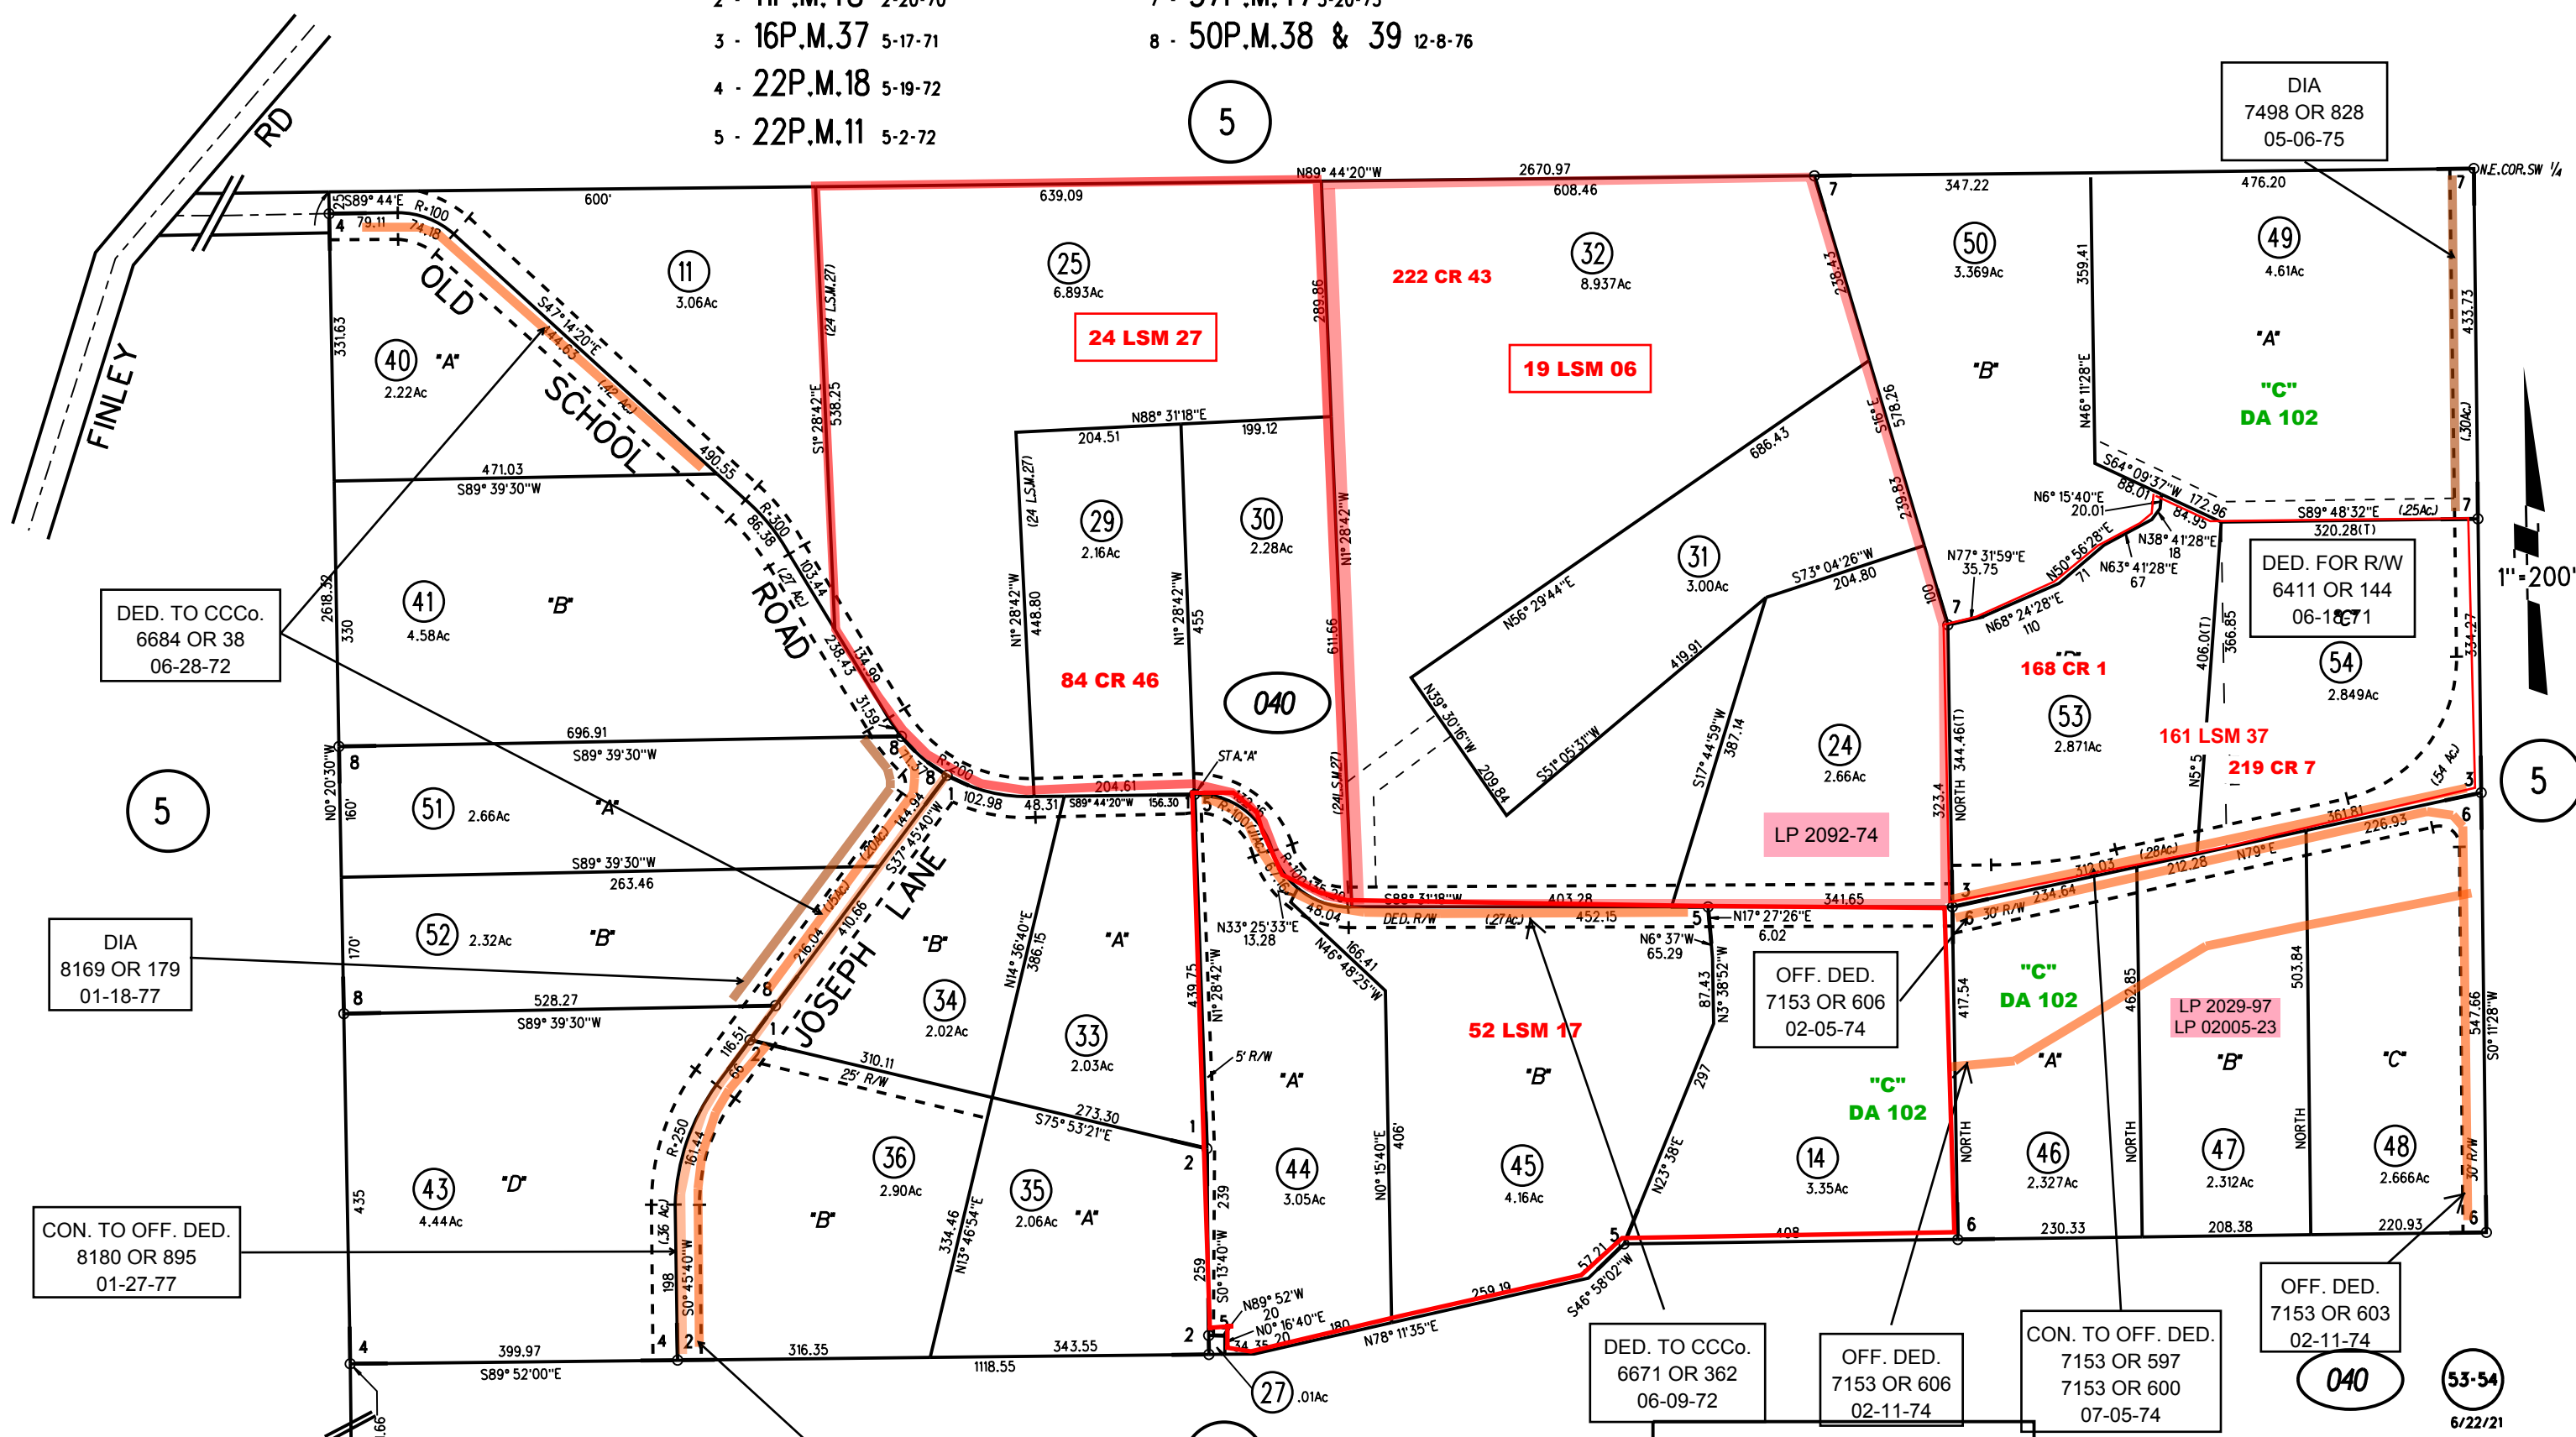

DED. TO CCCo.
6684 OR 38
06-28-72

DIA
8169 OR 179
01-18-77

CON. TO OFF. DED.
8180 OR 895
01-27-77

OFF. DED.
6070 OR 527
02-20-77

DED. TO CCCo.
6671 OR 362
06-09-72

OFF. DED.
7153 OR 606
02-11-74

CON. TO OFF. DED.
7153 OR 597
7153 OR 600
07-05-74

OFF. DED.
7153 OR 603
02-11-74

NOTE: THIS MAP WAS PREPARED FOR ASSESSMENT PURPOSES ONLY. NO LIABILITY IS ASSUMED FOR THE ACCURACY OF THE INFORMATION DELINEATED HEREON. ASSESSOR'S PARCELS MAY NOT COMPLY WITH LOCAL LOT SPLIT OR BUILDING SITE ORDINANCES.