


POR SEC 33 T1S R1E MDBM

- 1- 35LSM15 6/16/65
- 2- 49LSM26 9/6/67
- 1970-3- 47LSM13 3/8/67
- 1971-4- 43LSM36 7/15/66

- 5- 18PM35 9/27/71
- 6- 20PM25 1/18/72
- 7- 24PM50 11/8/72
- 8- 28PM33 6/12/73
- 1974-9- 30PM24 10/5/73

- 10-1975- 44LSM21 8/15/66
- 11- 59PM14 11/3/77

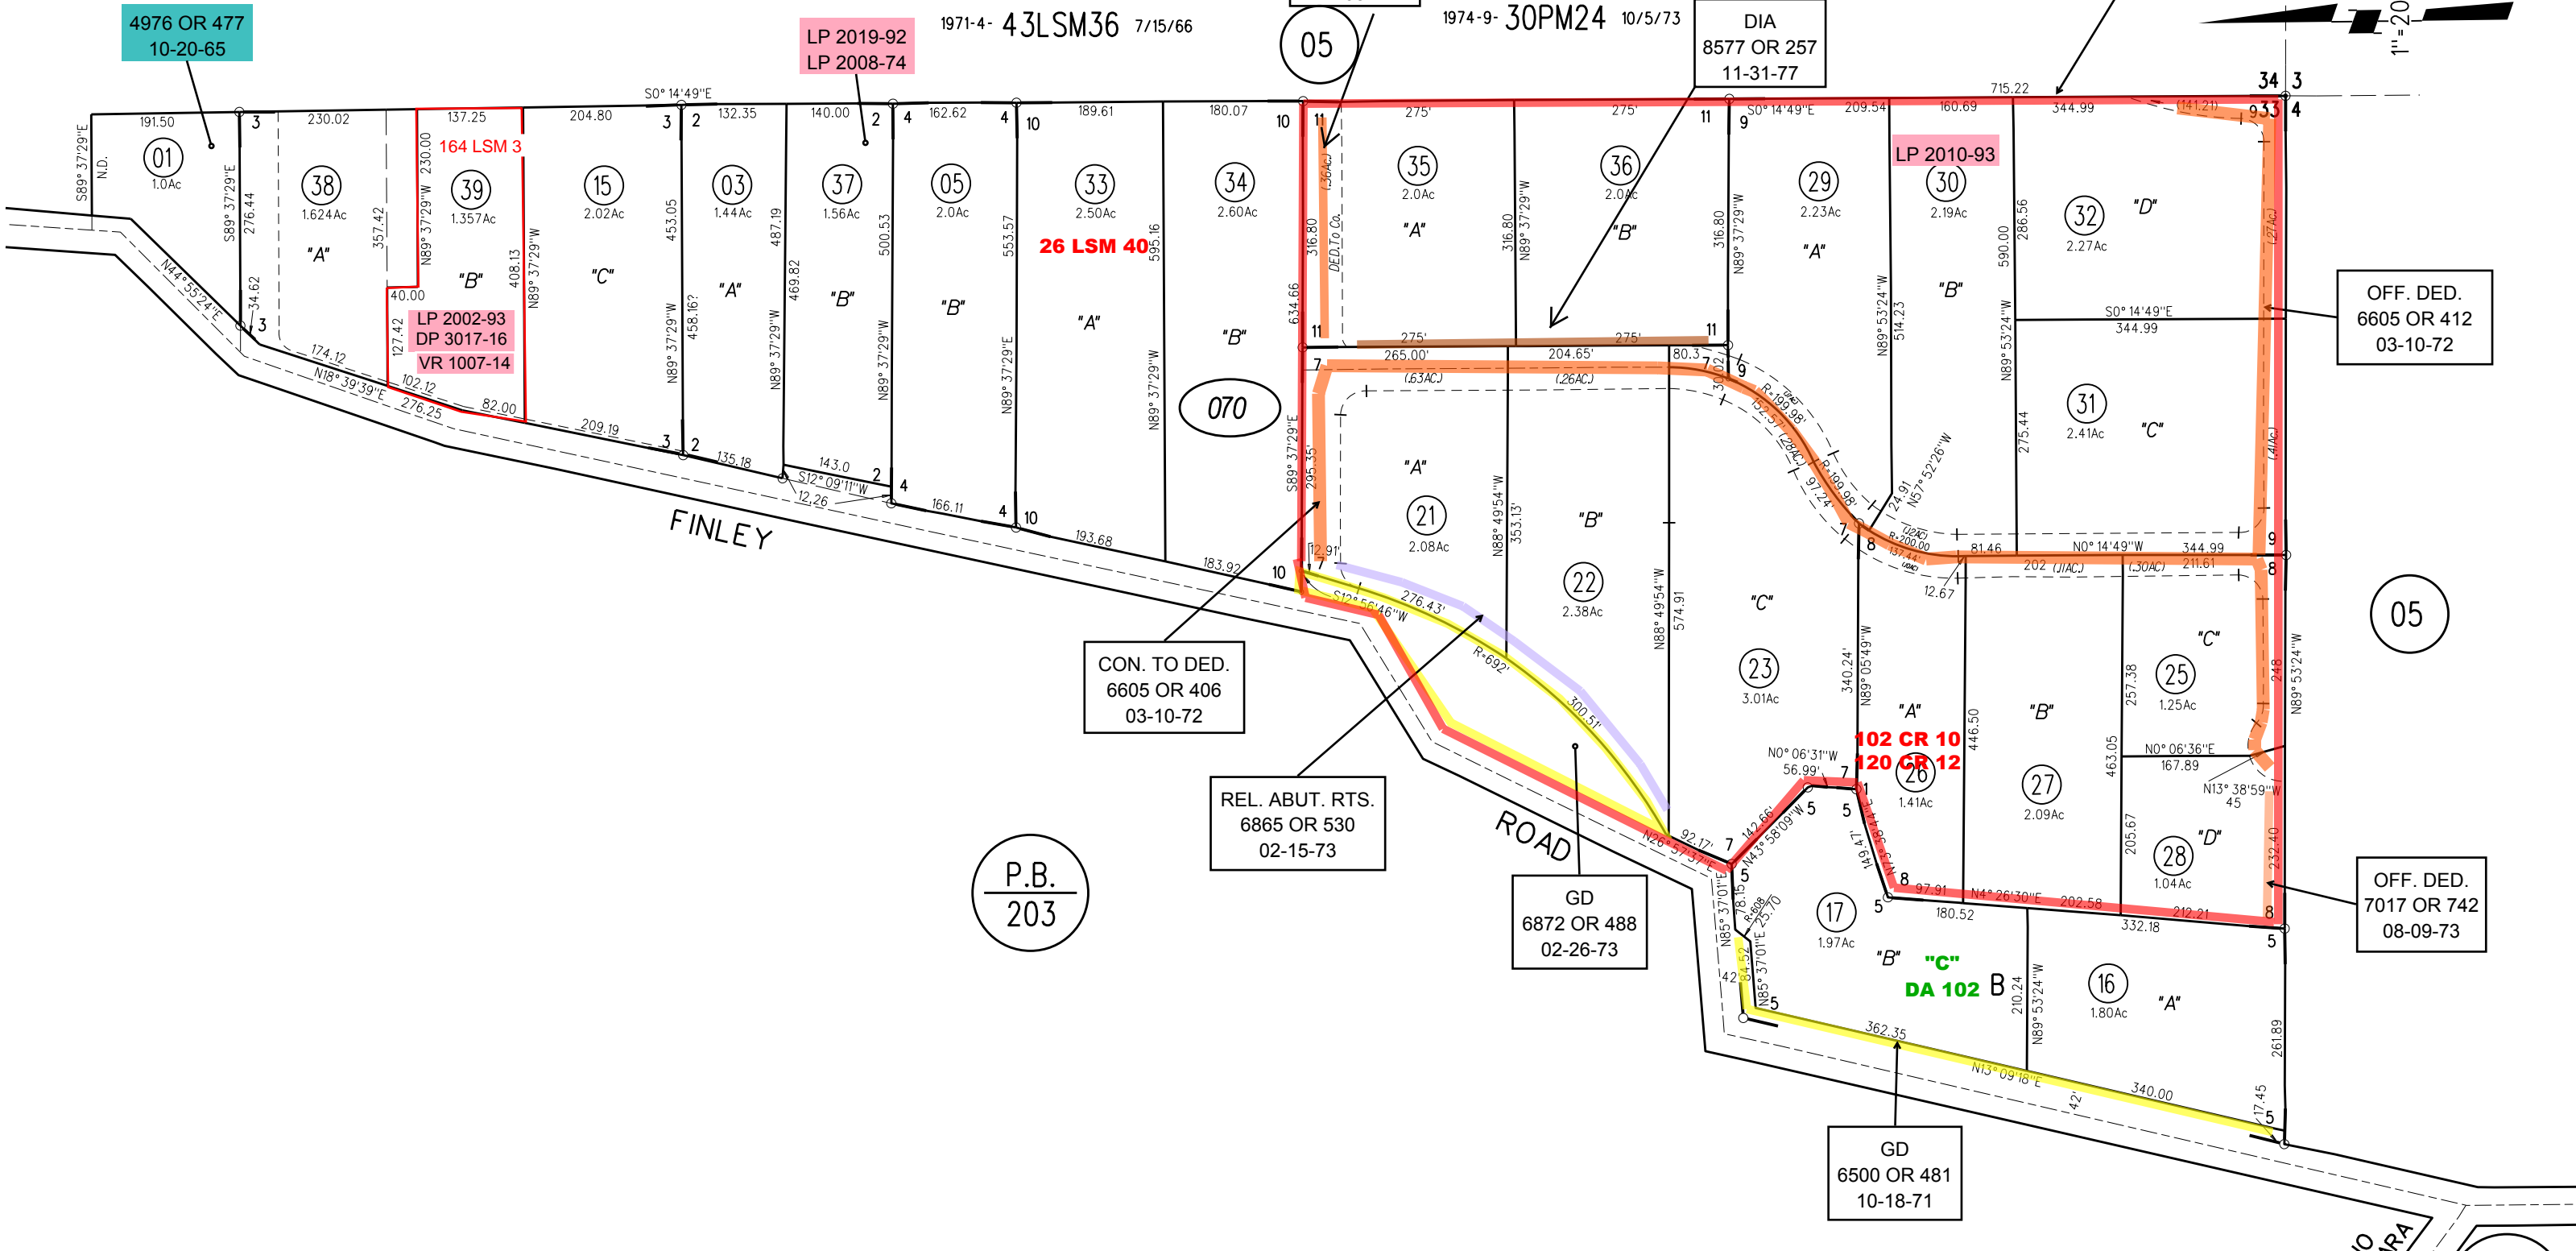

NOTE: THIS MAP WAS PREPARED FOR ASSESSMENT PURPOSES ONLY. NO LIABILITY IS ASSUMED FOR THE ACCURACY OF THE INFORMATION DELINEATED HEREON. ASSESSOR'S PARCELS MAY NOT COMPLY WITH LOCAL LOT SPLIT OR BUILDING SITE ORDINANCES.