
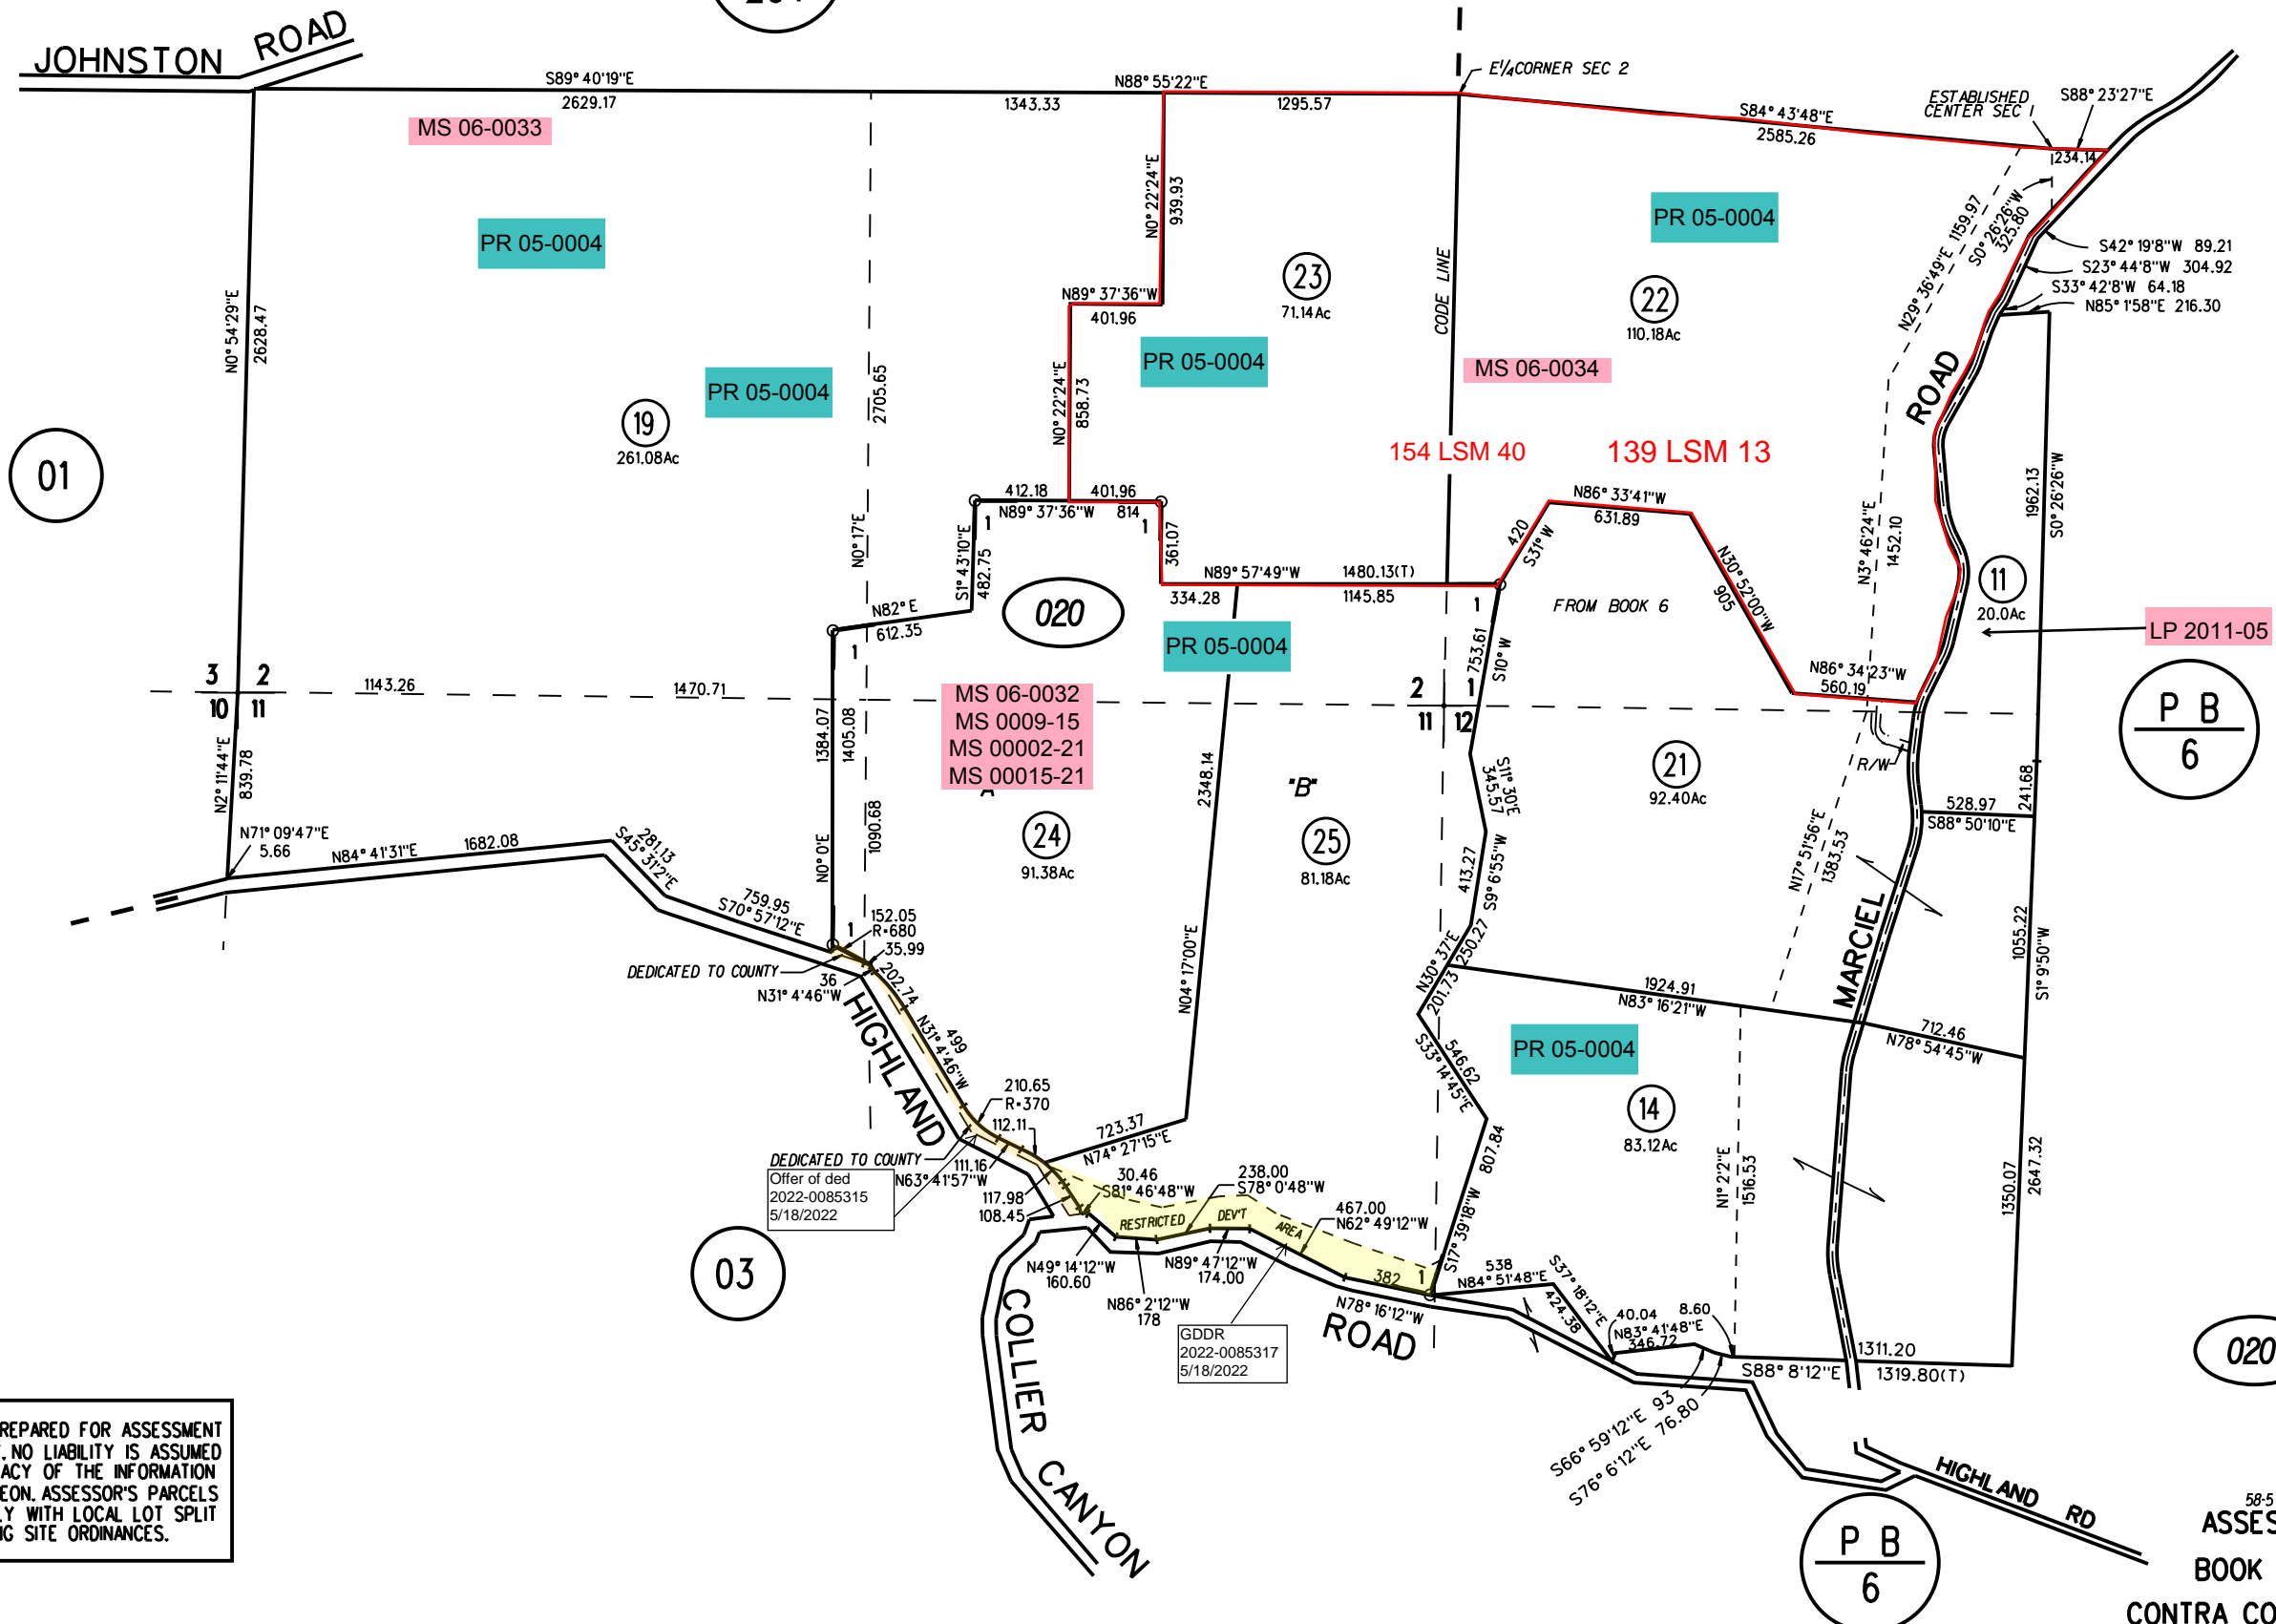


POR SEC'S 1,2,11&12 T2S R1E MDBM

1- 220 P.M. 1 10/24/22

P.B.  
204

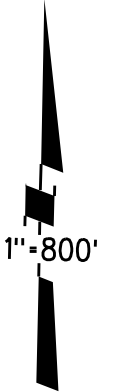

01

19  
261.08Ac

23  
71.14Ac

22  
110.18Ac

020

24  
91.38Ac

25  
81.18Ac

21  
92.40Ac

11  
20.0Ac

P B  
6

14  
83.12Ac

03

020

24-25  
11/1/22

P B  
6

NOTE: THIS MAP WAS PREPARED FOR ASSESSMENT PURPOSES ONLY. NO LIABILITY IS ASSUMED FOR THE ACCURACY OF THE INFORMATION DELINEATED HEREON. ASSESSOR'S PARCELS MAY NOT COMPLY WITH LOCAL LOT SPLIT OR BUILDING SITE ORDINANCES.