


POR SEC 15,16,21,22,23 T2S R1E MDB&M

A- DOUGHERTY RANCH MB B-45 5/2/1894

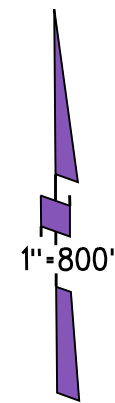


157 LSM 46

CAMINO TASSAJARA

P.B. 206

05

PB 6

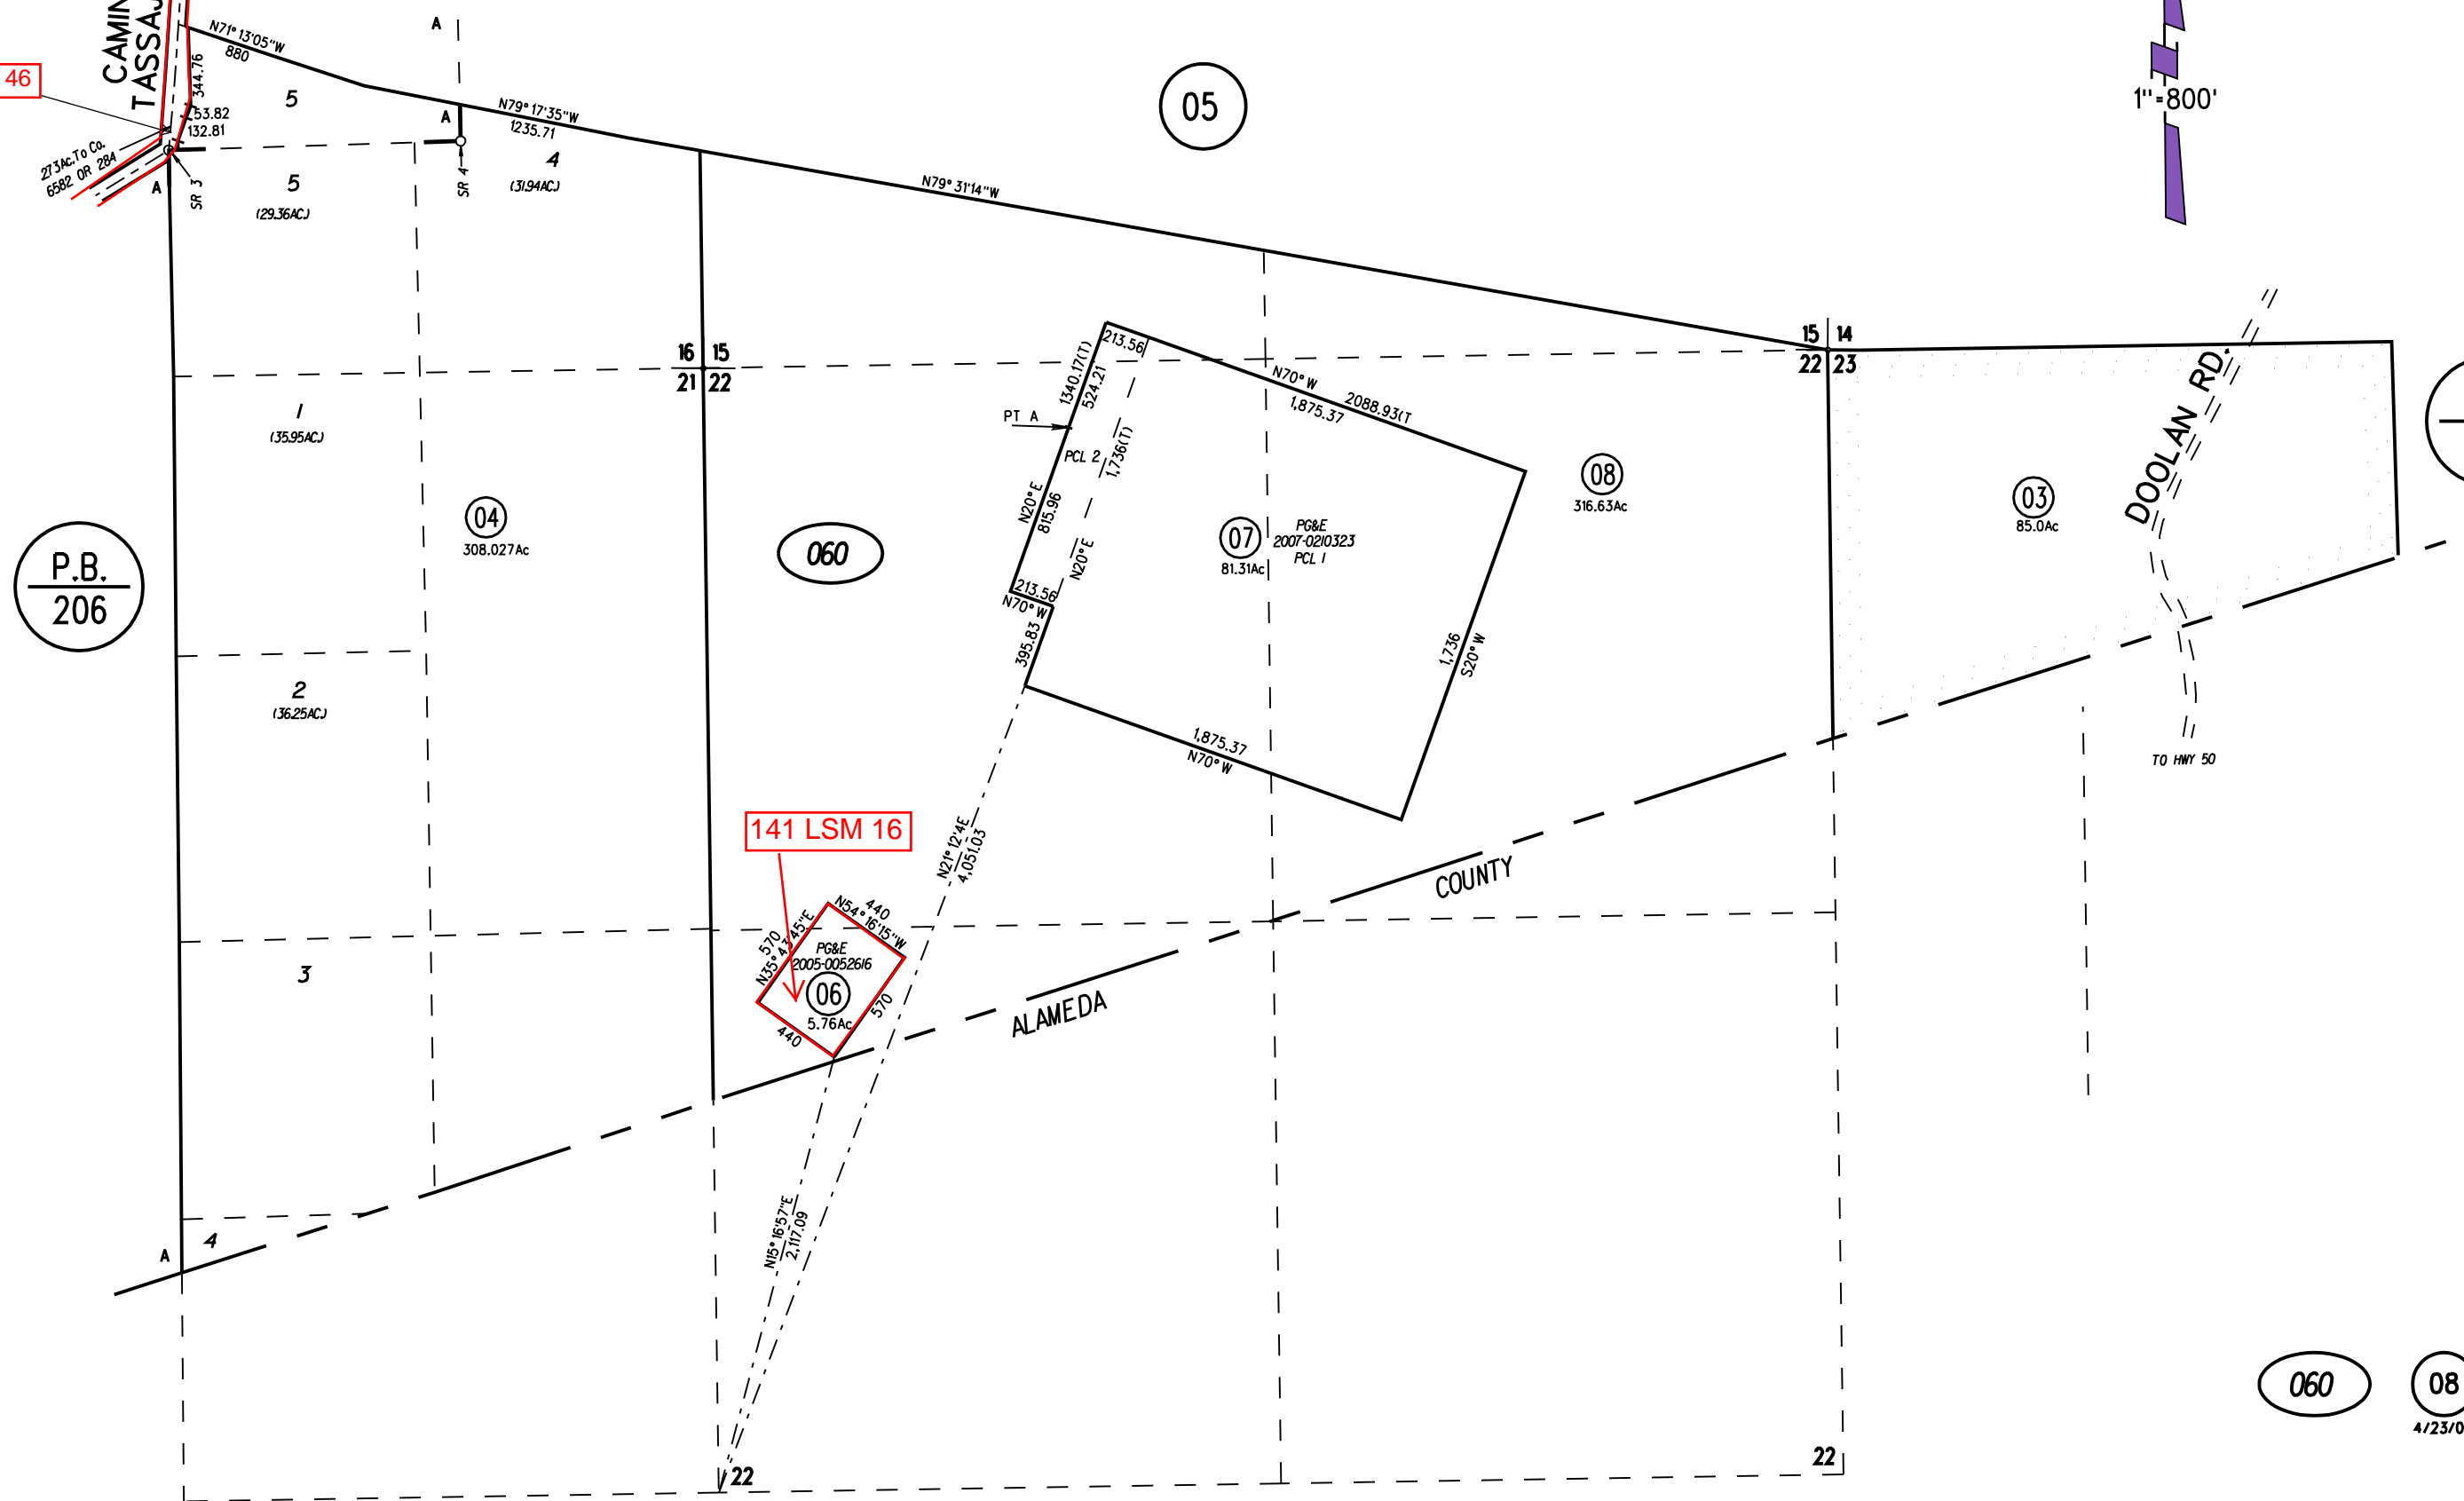

141 LSM 16

06
PG&E
2005-0052616
5.76Ac

07
PG&E
2007-0210323
PCL 1
81.31Ac

08
316.63Ac

03
85.0Ac

04
308.027Ac

060

060

08

4/23/08

NOTE: THIS MAP WAS PREPARED FOR ASSESSMENT PURPOSES ONLY. NO LIABILITY IS ASSUMED FOR THE ACCURACY OF THE INFORMATION DELINEATED HEREON. ASSESSOR'S PARCELS MAY NOT COMPLY WITH LOCAL LOT SPLIT OR BUILDING SITE ORDINANCES.