


SUB 7876
384 M 35

LP 2007-87
LP 2025-75
*SEE SCANNED PGS.
FOR HISTORY

DIA
14114 OR 855
1-7-88
Partially Satisfied
94-271948
10-25-94

43

1" = 100'

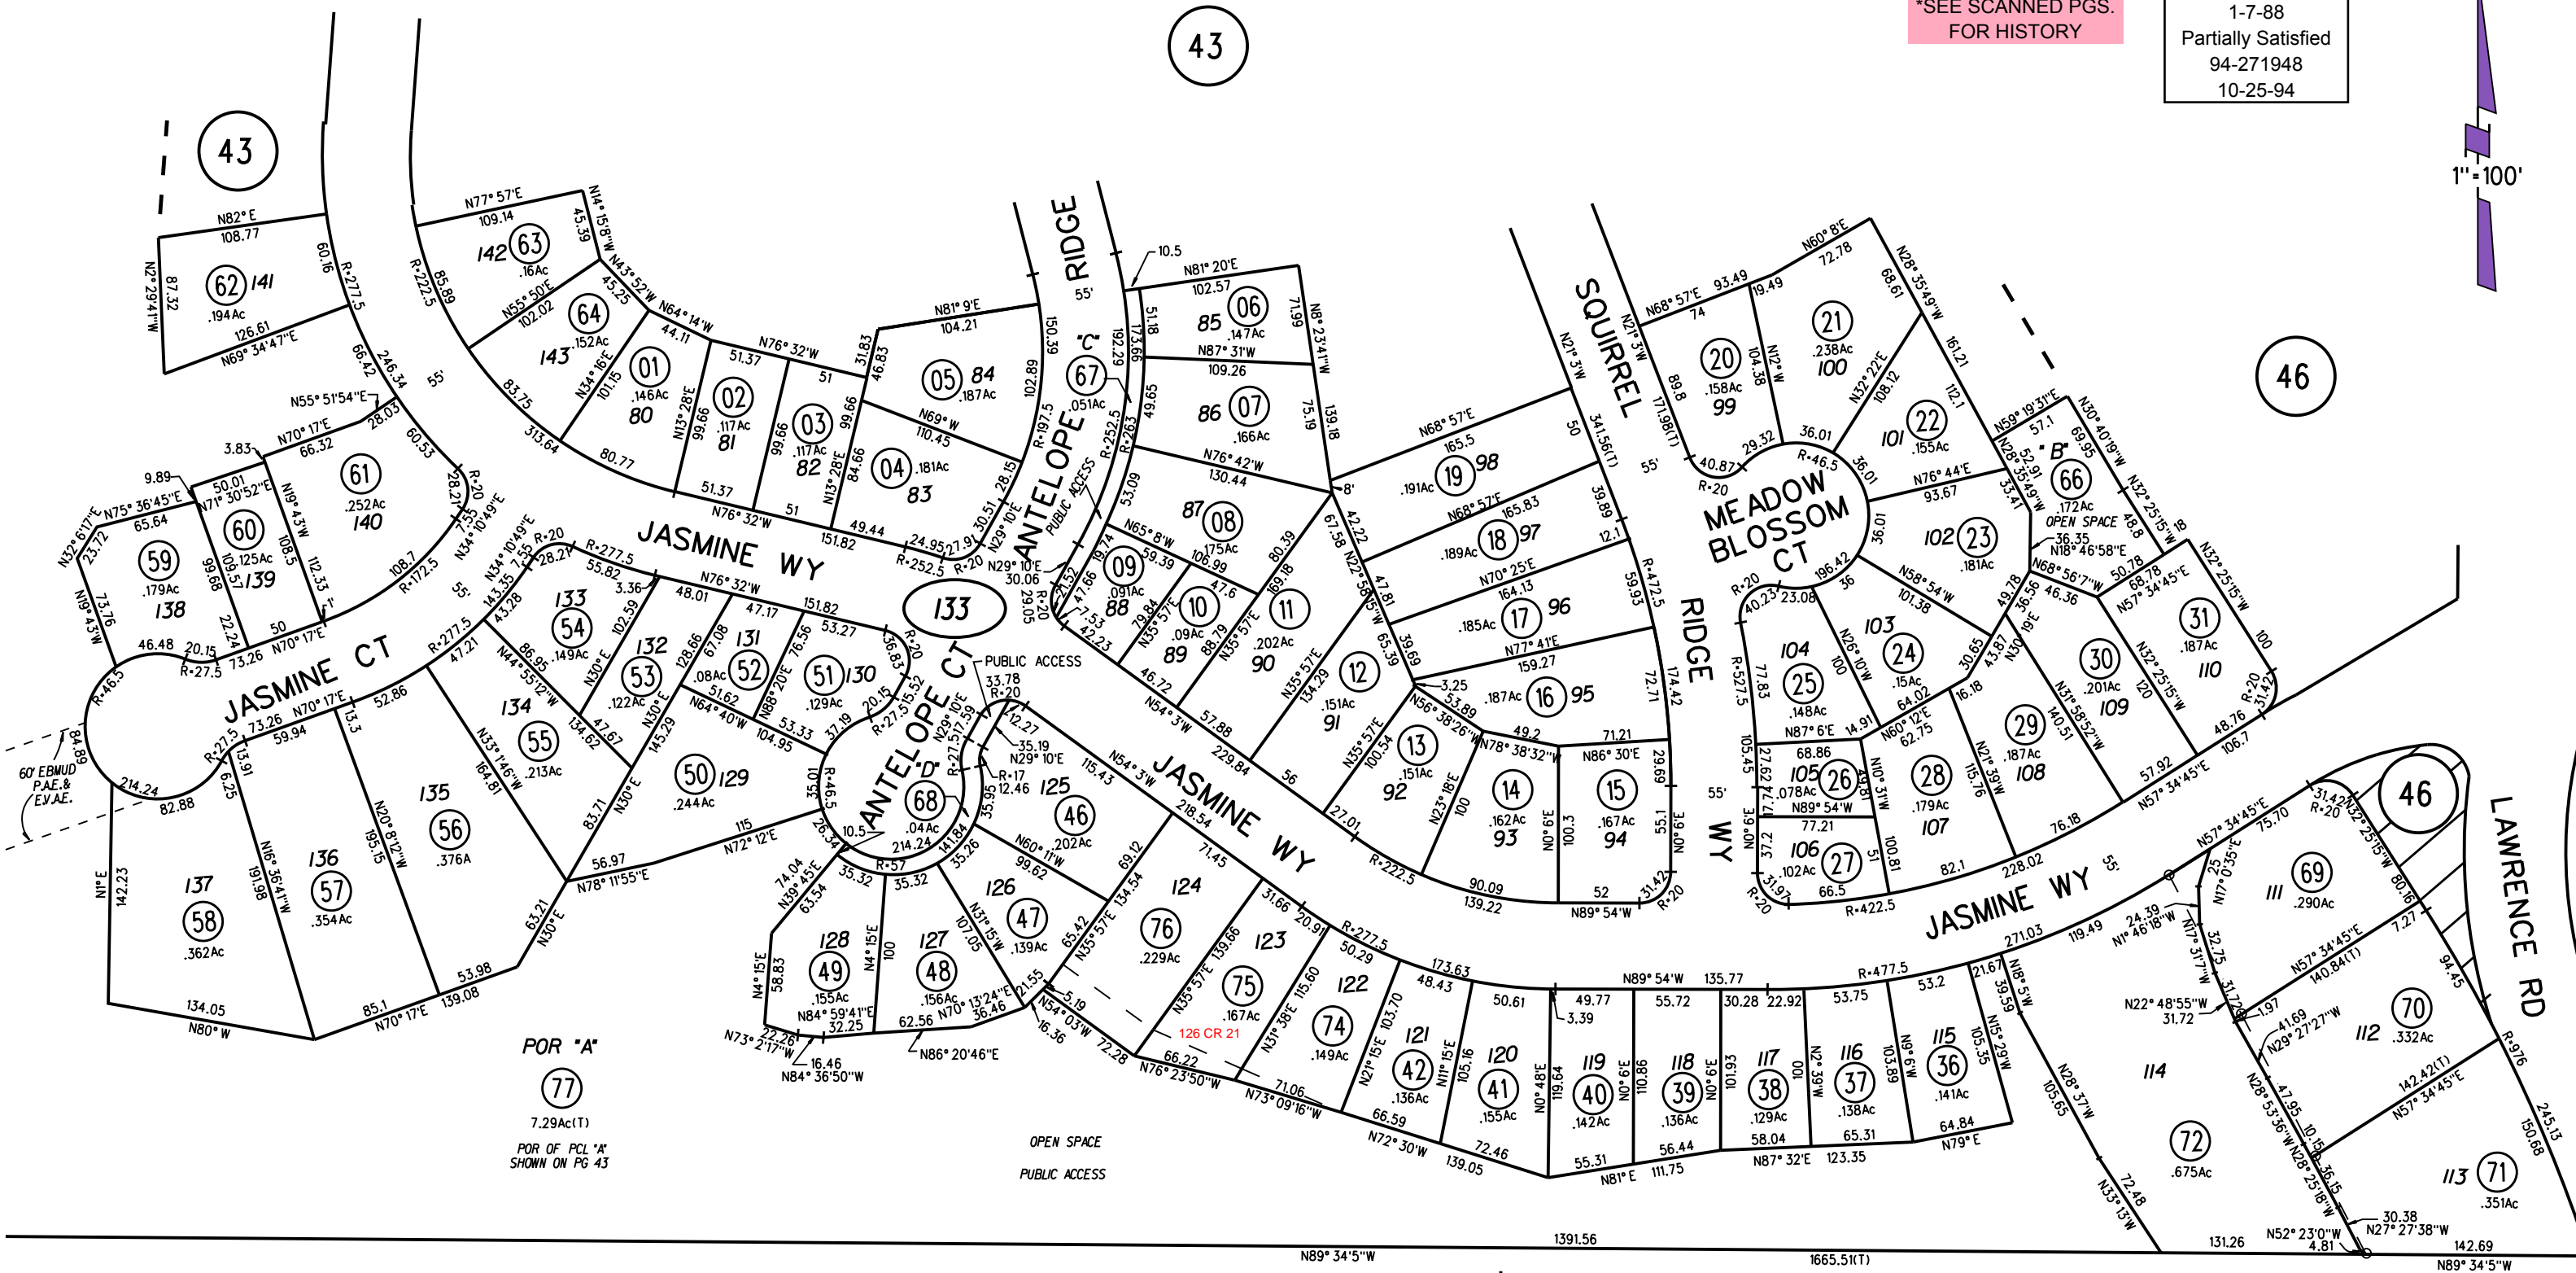

POR *A*
77
7.29Ac(T)
POR OF PCL *A*
SHOWN ON PG 43

OPEN SPACE
PUBLIC ACCESS

NOTE: THIS MAP WAS PREPARED FOR ASSESSMENT PURPOSES ONLY. NO LIABILITY IS ASSUMED FOR THE ACCURACY OF THE INFORMATION DELINEATED HEREON. ASSESSOR'S PARCELS MAY NOT COMPLY WITH LOCAL LOT SPLIT OR BUILDING SITE ORDINANCES.

02

47

133

73-77
7/1/16