

POR. SEC. 6, T2S, R1E. MDB&M


- 1- RECORD OF SURVEY 48 L.S.M. 2 5-4-67
- 2- RECORD OF SURVEY 48 L.S.M. 26 6-21-67
- 3- 2 P.M. 44 1/26/68
- 4- 36 PM 17 12-19-74
- 5- 54 P.M. 32 4-28-77
- 6- 80 L.S.M. 14 7-14-86

A- 2022 ROLL- TRACT 9543 MB 547-12 (RIVERS LANE) 6/24/21



Dedication
8307 OR 420
4-28-77

02

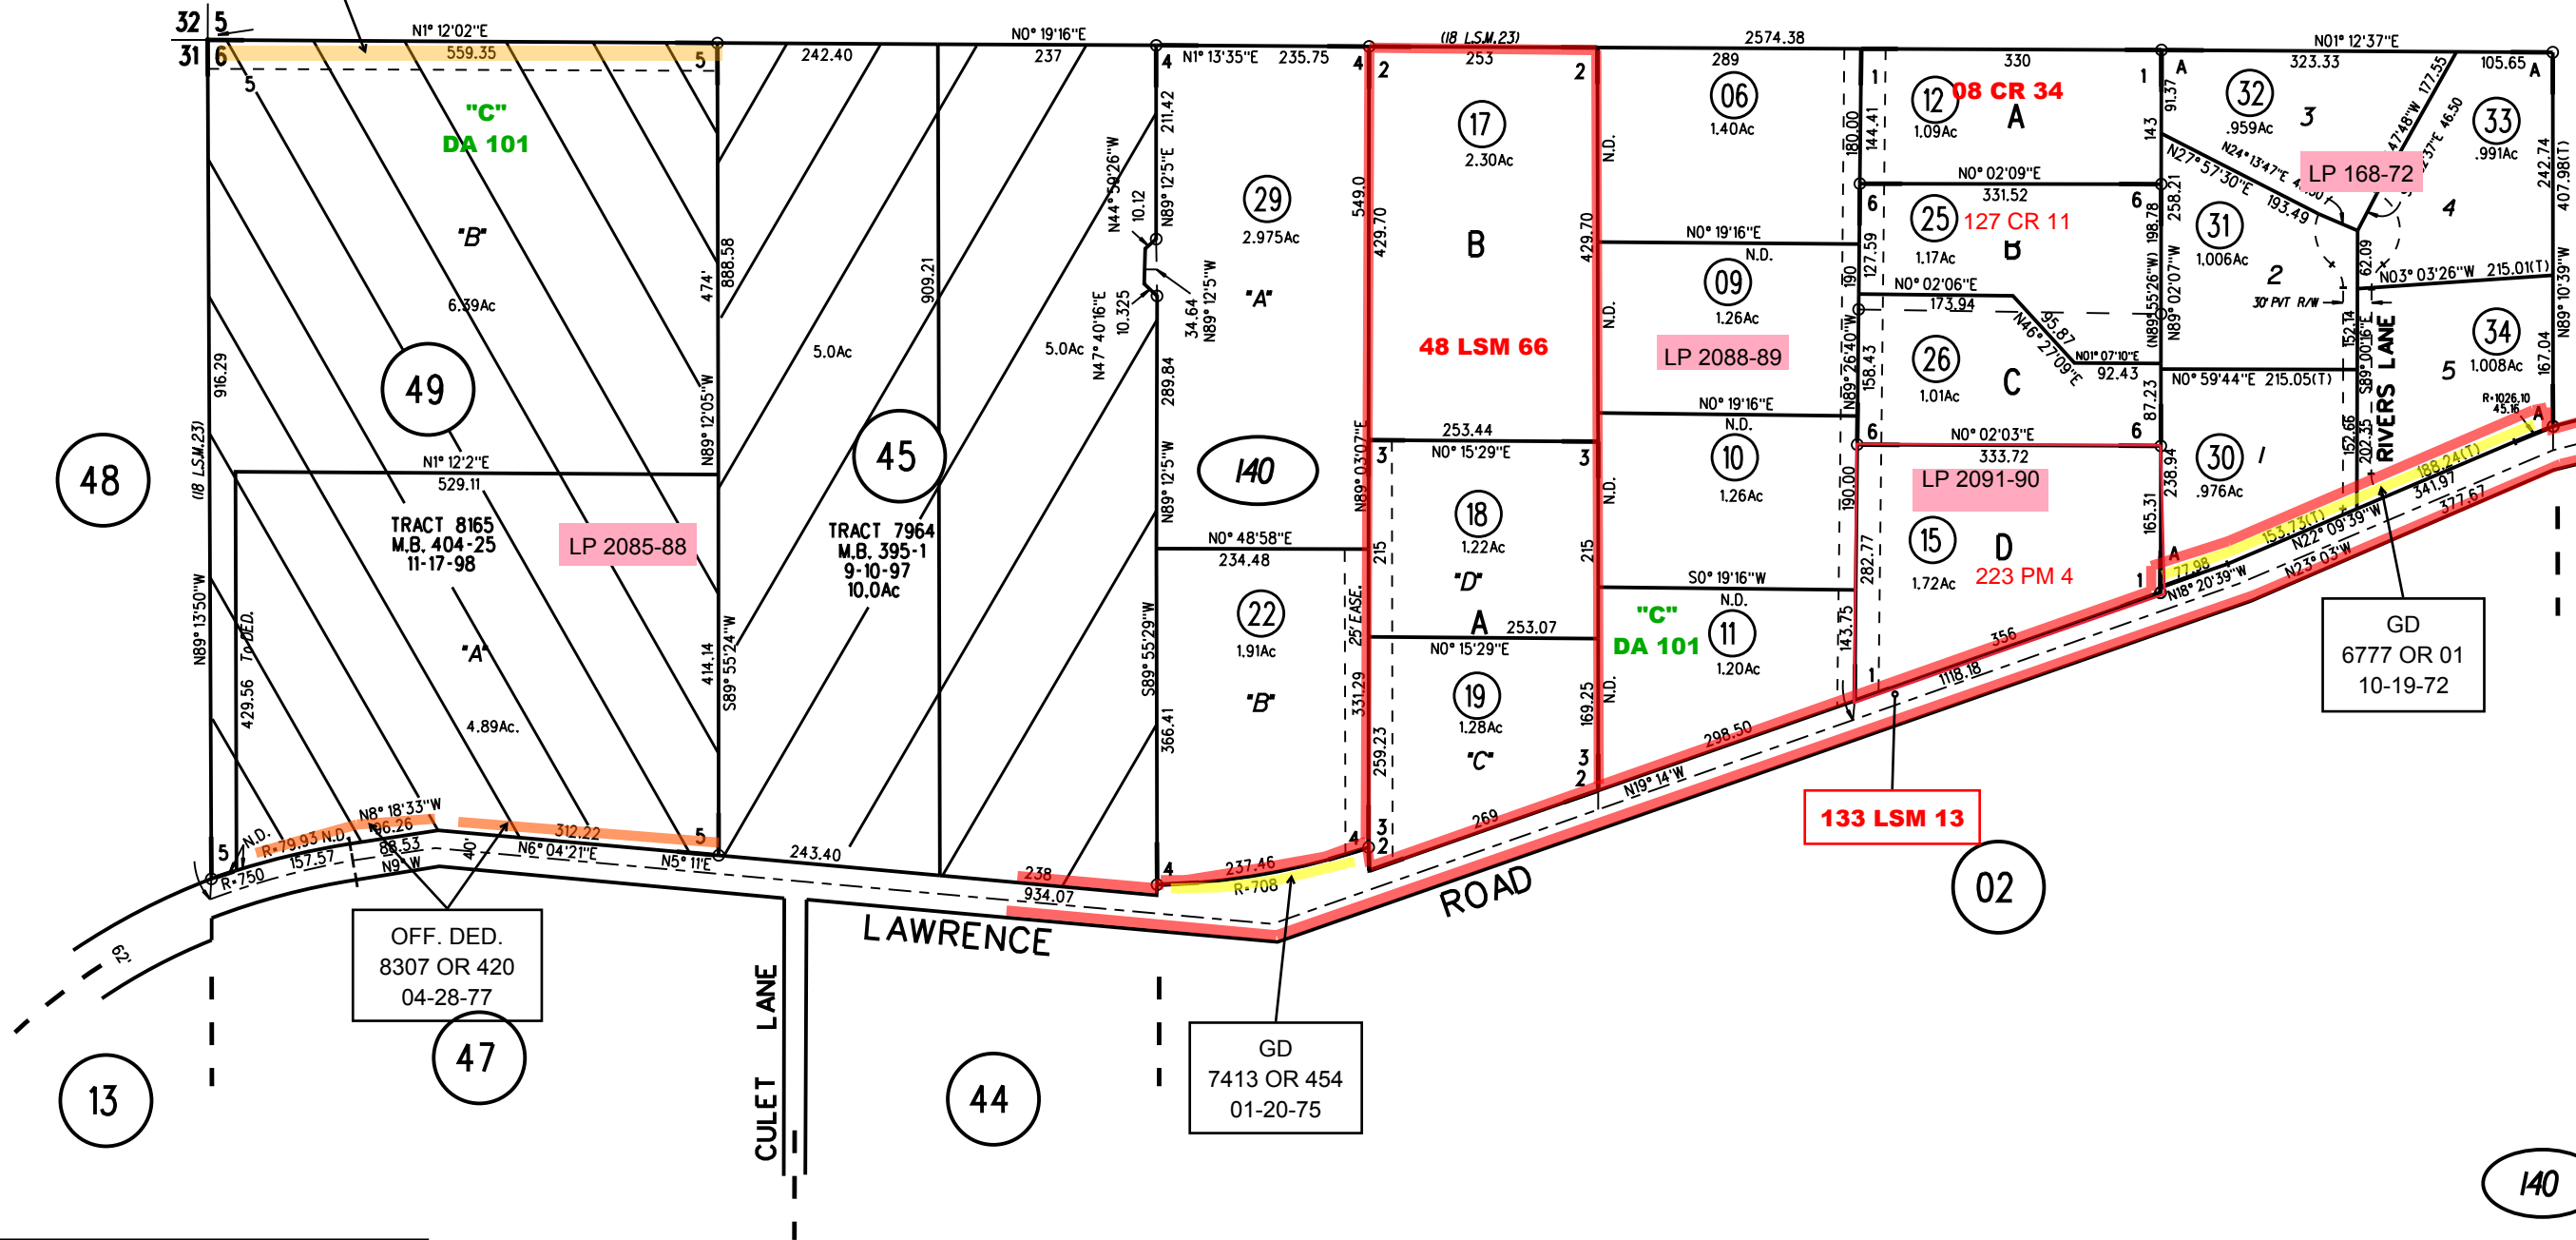

OFF. DED.
8307 OR 420
04-28-77

GD
7413 OR 454
01-20-75

GD
6777 OR 01
10-19-72

NOTE: THIS MAP WAS PREPARED FOR ASSESSMENT PURPOSES ONLY. NO LIABILITY IS ASSUMED FOR THE ACCURACY OF THE INFORMATION DELINEATED HEREON. ASSESSOR'S PARCELS MAY NOT COMPLY WITH LOCAL LOT SPLIT OR BUILDING SITE ORDINANCES.