
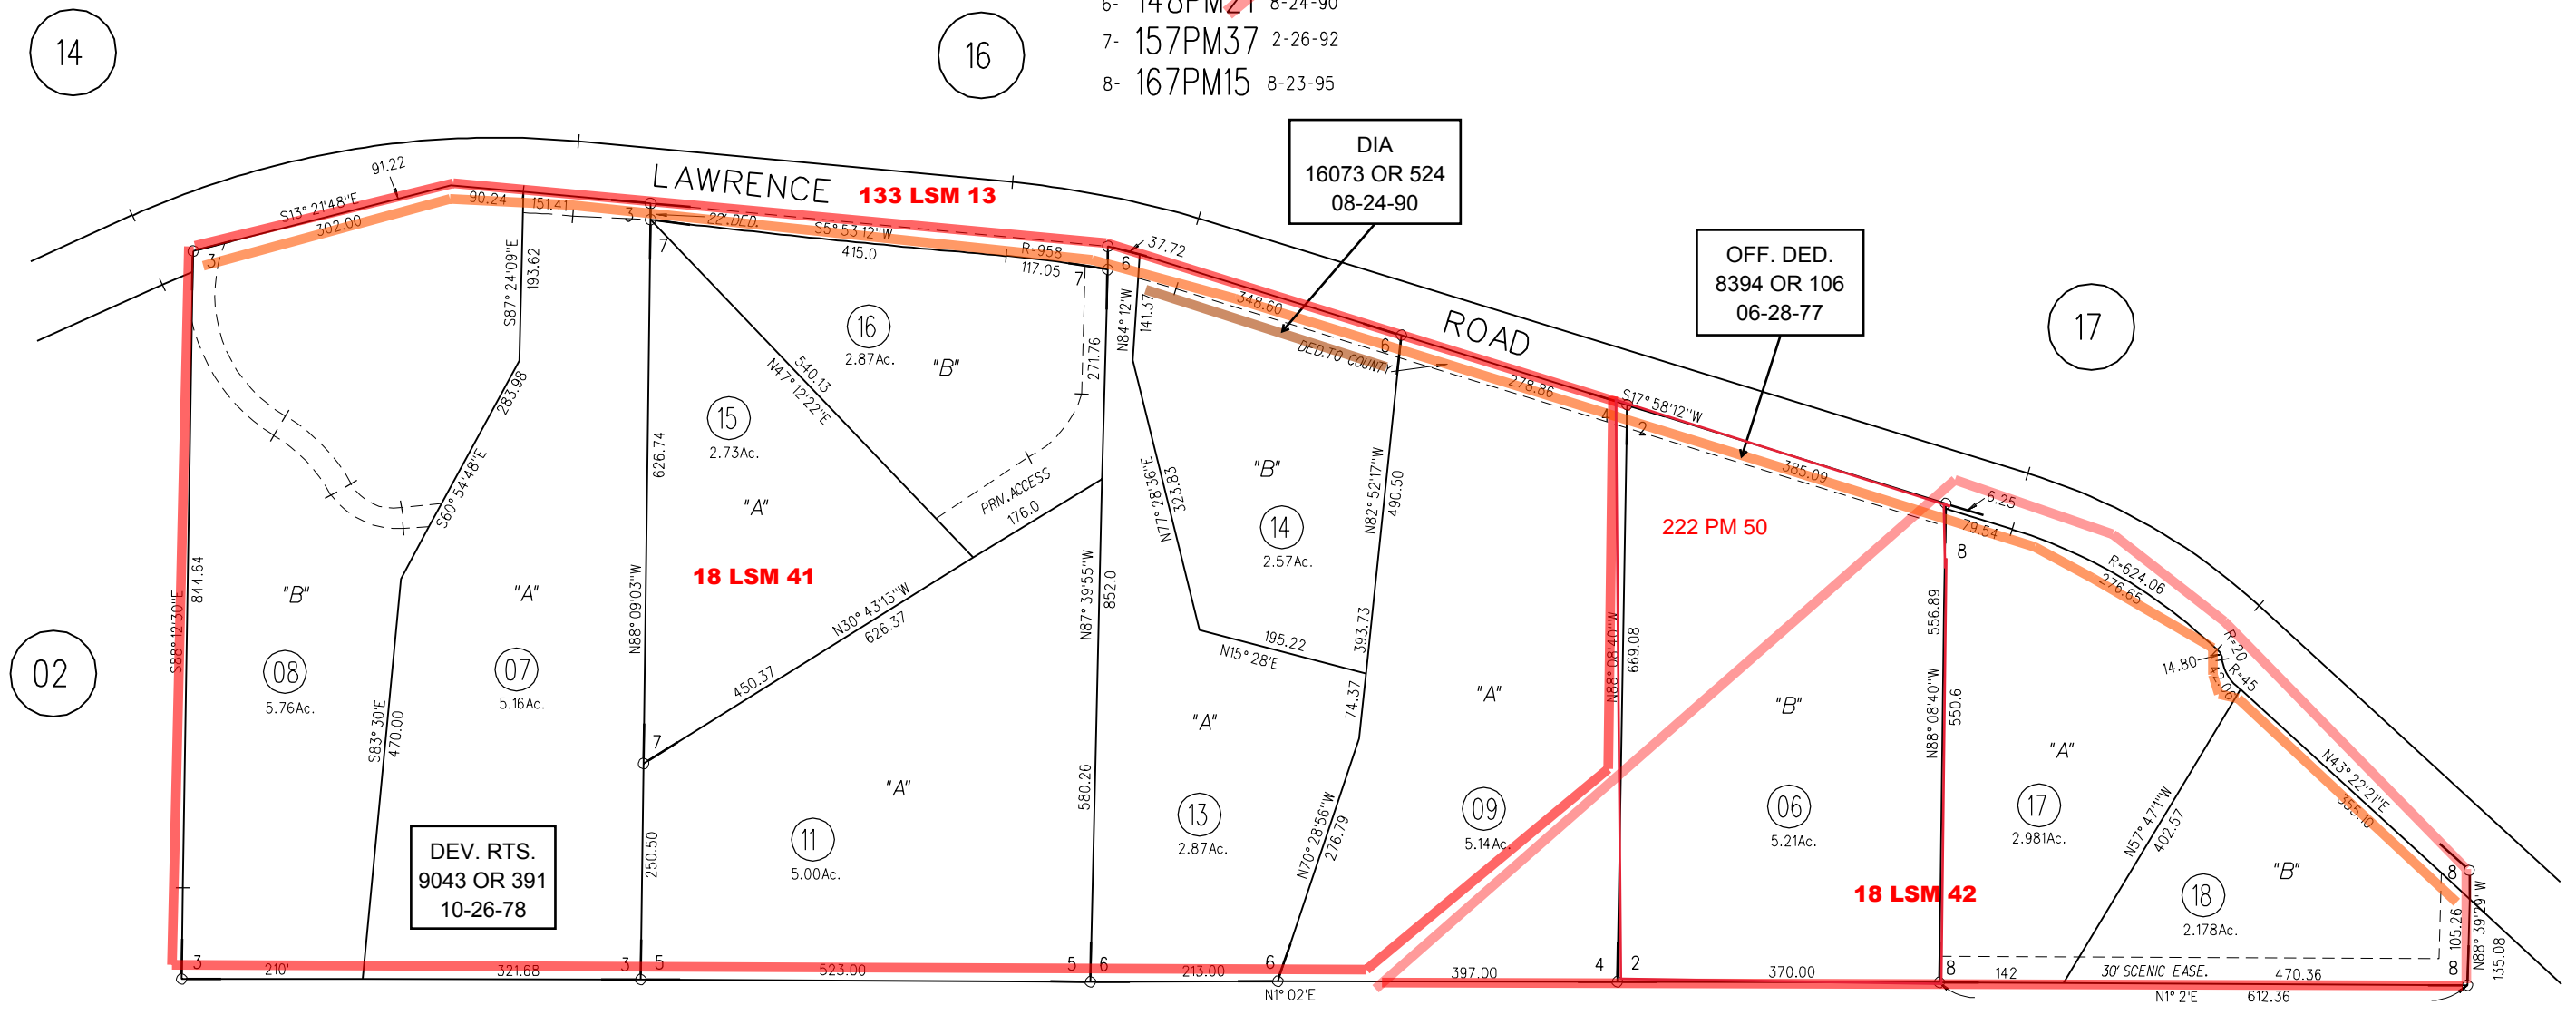


POR. E. 1/2 S.E. 1/4 OF SEC. 6 T2S, R1E, M.D.B.M.

1999 ROLL - TR8062 MB400-10(LAWRENCE ESTATES UNITIII)

- 1- 56P.M.1&2 6-28-77
- 2- 70P.M.44&45 10-5-78
- 3- 70P.M.46&47 10-6-78
- 4- 73P.M.30&31 1-12-79
- 5- 80P.M.8&9 8-14-79
- 6- 148PM~~21~~²⁰ 8-24-90
- 7- 157PM37 2-26-92
- 8- 167PM15 8-23-95

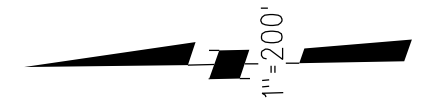

14

16

17

02

08
5.76Ac.

07
5.16Ac.

DEV. RTS.
9043 OR 391
10-26-78

11
5.00Ac.

13
2.87Ac.

09
5.14Ac.

06
5.21Ac.

17
2.981Ac.

18
2.178Ac.

BK
222

210

6/3/04

NOTE: THIS MAP WAS PREPARED FOR ASSESSMENT PURPOSES ONLY. NO LIABILITY IS ASSUMED FOR THE ACCURACY OF THE INFORMATION DELINEATED HEREON. ASSESSOR'S PARCELS MAY NOT COMPLY WITH LOCAL LOT SPLIT OR BUILDING SITE ORDINANCES.