

POR. SEC. 27, T. 1S., R. 1W., M.D.B.M.

A-1986 ROLL - POR. TRACT 6699

M.B.299-41 (ANDERSEN RANCH) P.U.D. C.C.&R.'S 13806/516 7-30-87

B-1987 ROLL - LOTS L&M TRACT6516

M.B.309-8"DIABLO HIGHLANDS"

C-1988 ROLL - LOTS 45&46 TRACT 6675

M.B.320-14


D-1991 ROLL - PCL.A TRACT 7166

M.B.350-48

E-1999 ROLL - PCL.A TRACT 8018

M.B.398-50(AUTUMN CREEK)

1"=400'

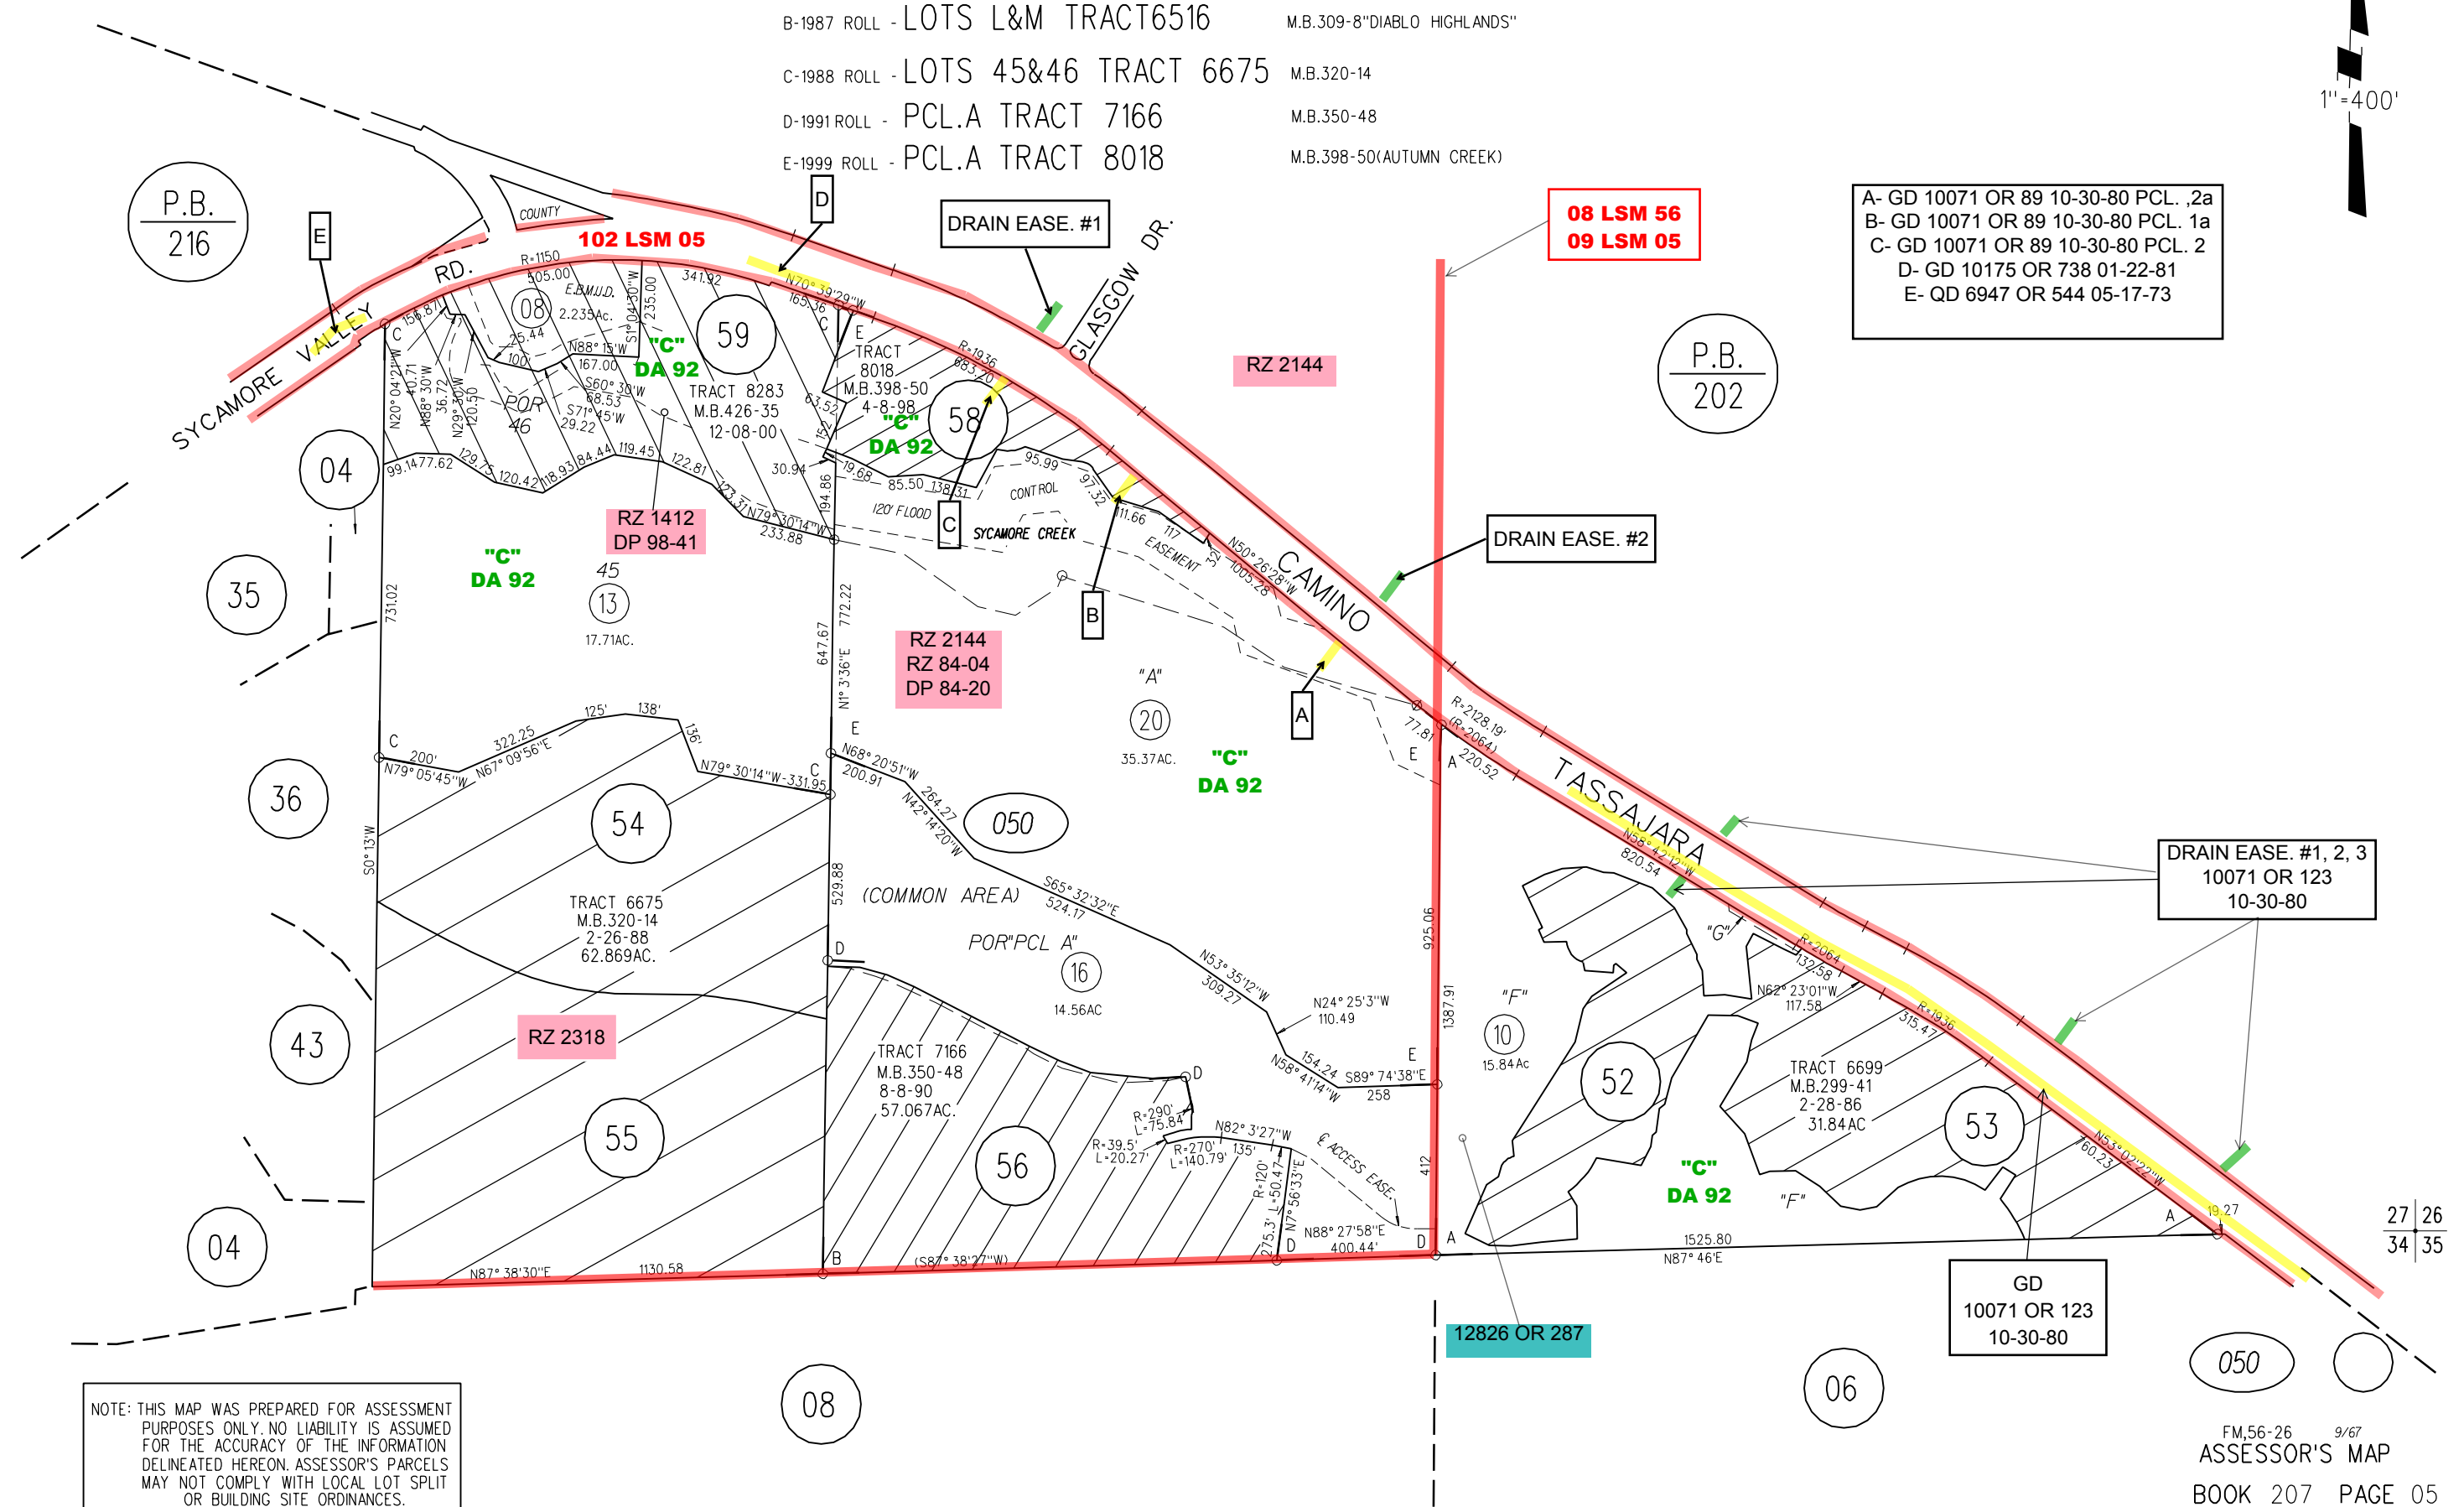

A- GD 10071 OR 89 10-30-80 PCL. ,2a
 B- GD 10071 OR 89 10-30-80 PCL. 1a
 C- GD 10071 OR 89 10-30-80 PCL. 2
 D- GD 10175 OR 738 01-22-81
 E- QD 6947 OR 544 05-17-73

NOTE: THIS MAP WAS PREPARED FOR ASSESSMENT PURPOSES ONLY. NO LIABILITY IS ASSUMED FOR THE ACCURACY OF THE INFORMATION DELINEATED HEREON. ASSESSOR'S PARCELS MAY NOT COMPLY WITH LOCAL LOT SPLIT OR BUILDING SITE ORDINANCES.