


RANCHO SAN RAMON (OSAGE FARM)

A-1975 ROLL TRACT 4490 MB 169-4

1-58PM12 9/22/77

B-1985 ROLL TRACT 5720 MB 283-3

C-2007 ROLL TRACT 9058 MB 500-1 (HANSEN LANE ESTATES) 12/21/06

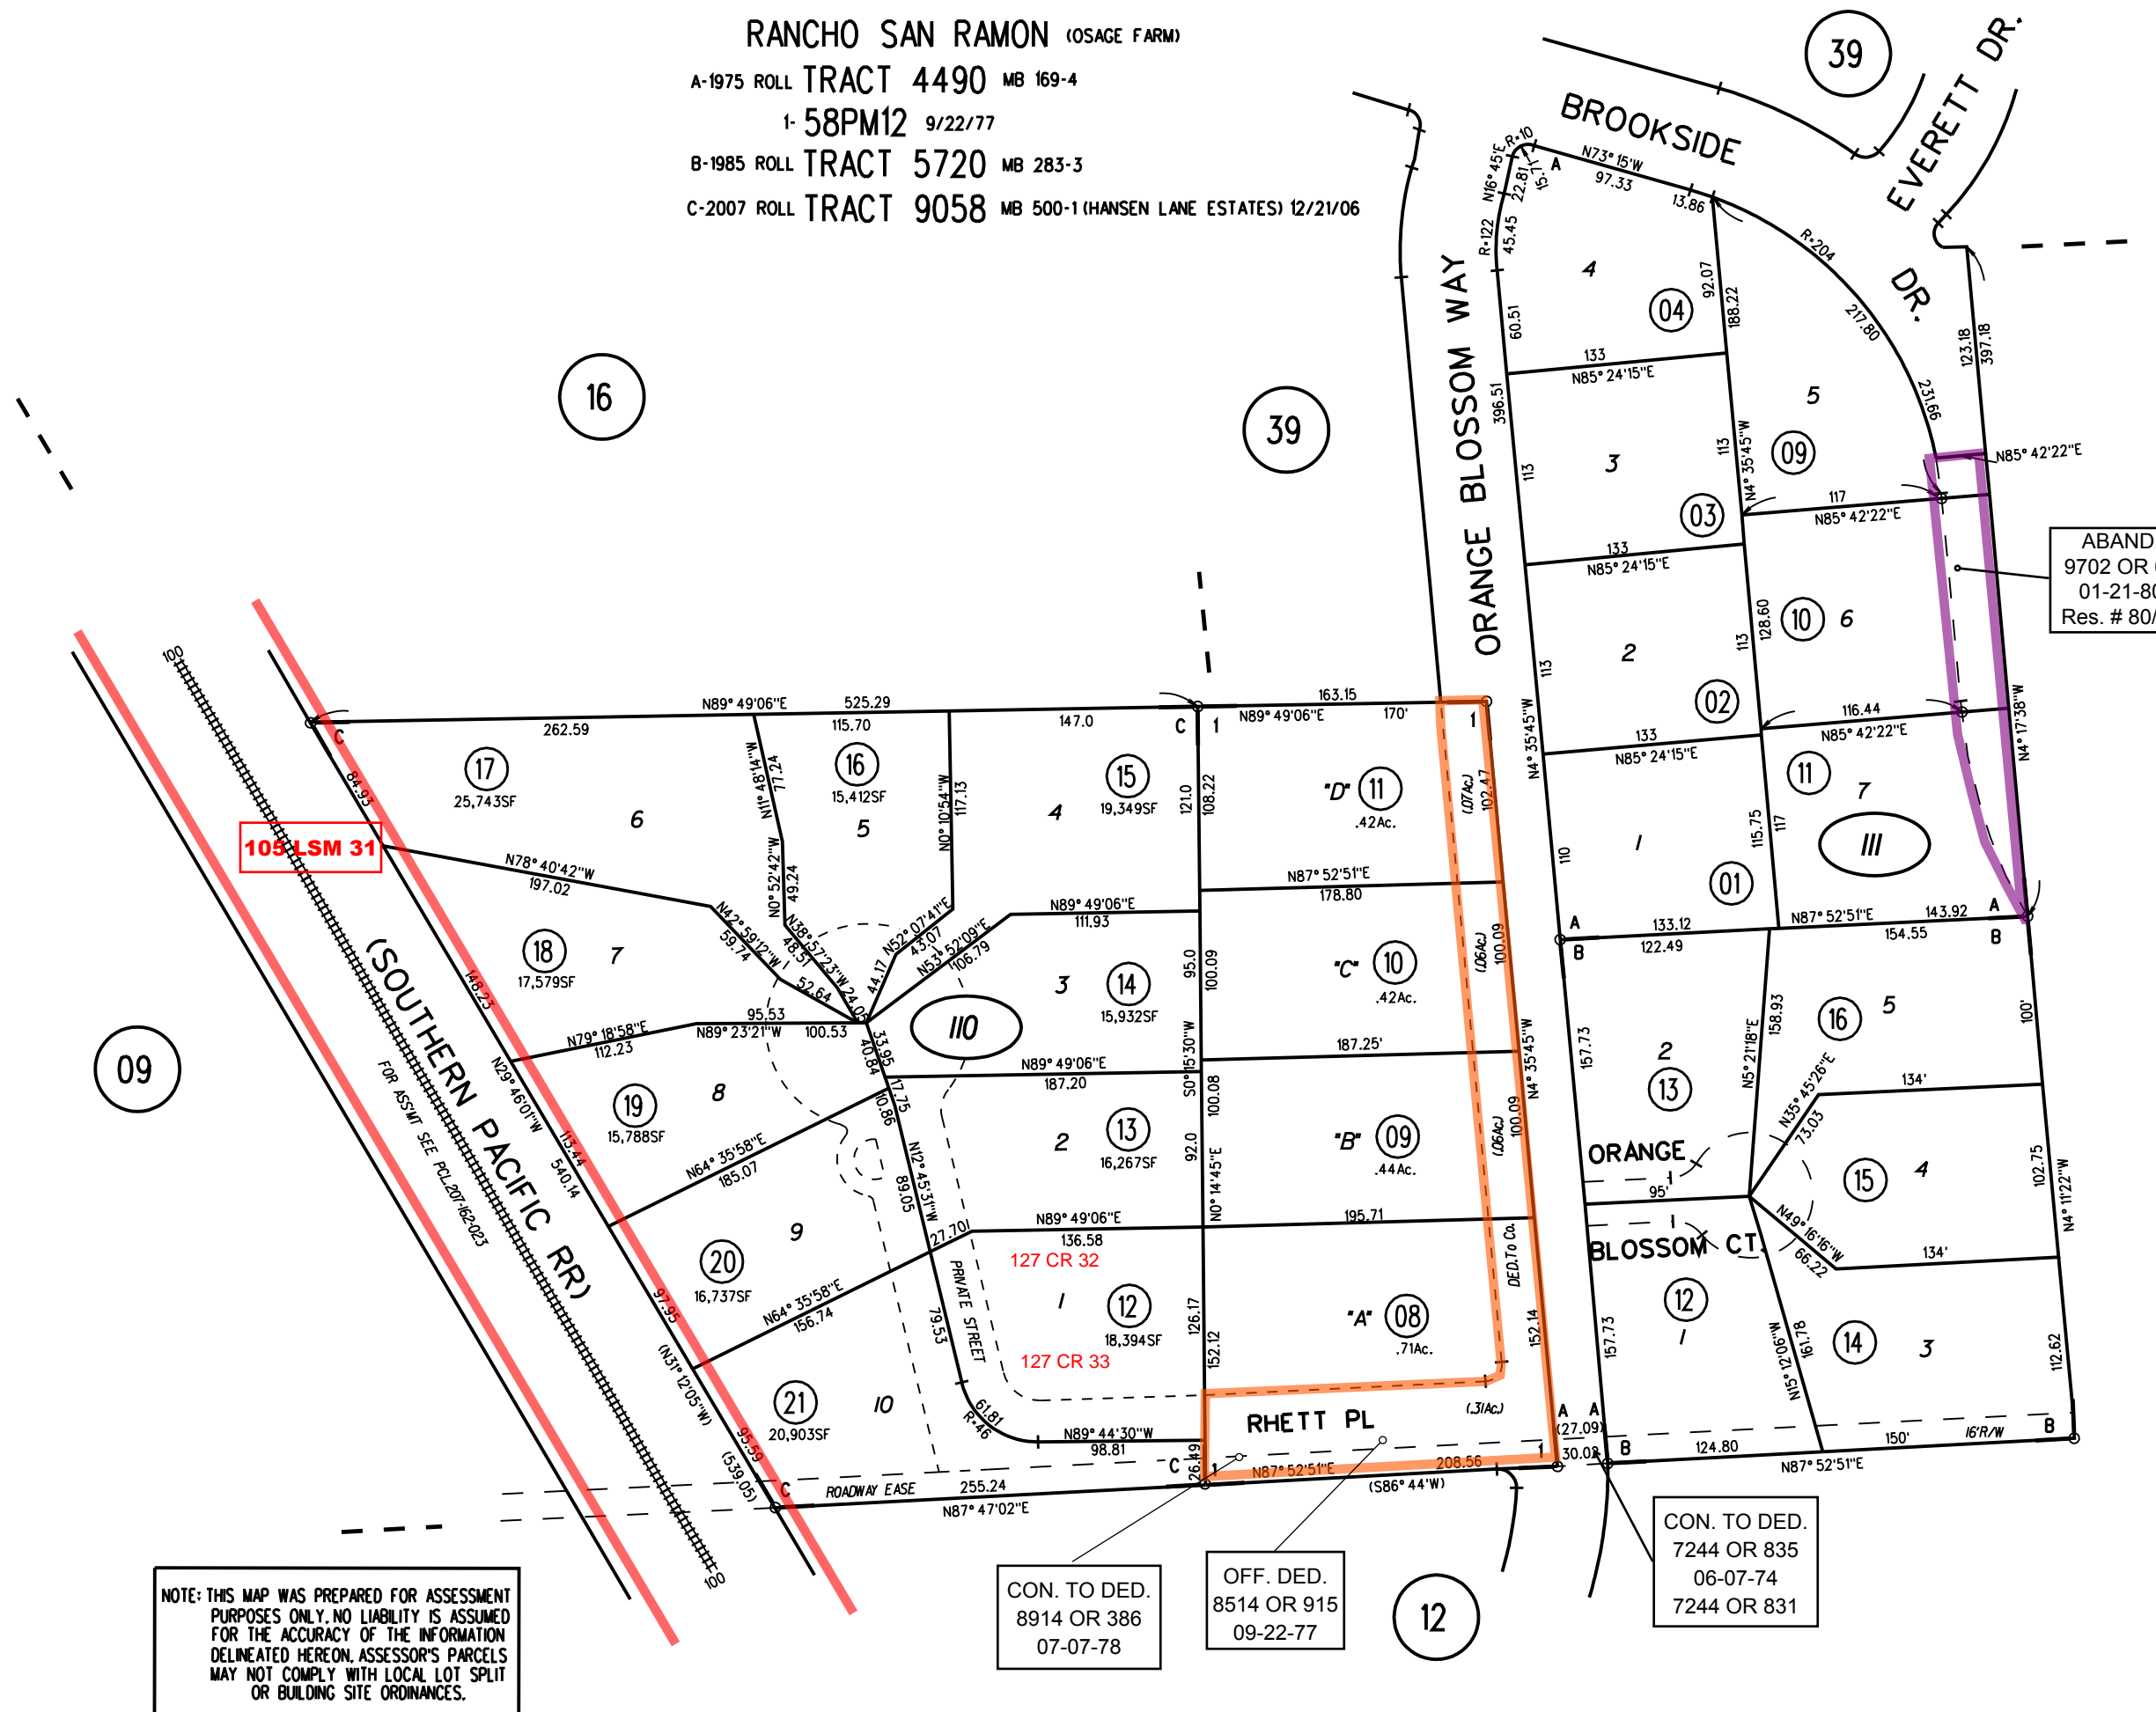

105 LSM 31

(SOUTHERN PACIFIC RR)
FOR ASS'N SEE PCL-207-162-923


CON. TO DED.
8914 OR 386
07-07-78

OFF. DED.
8514 OR 915
09-22-77

CON. TO DED.
7244 OR 835
06-07-74
7244 OR 831

ABAND.
9702 OR 67
01-21-80
Res. # 80/15

NOTE: THIS MAP WAS PREPARED FOR ASSESSMENT PURPOSES ONLY. NO LIABILITY IS ASSUMED FOR THE ACCURACY OF THE INFORMATION DELINEATED HEREON. ASSESSOR'S PARCELS MAY NOT COMPLY WITH LOCAL LOT SPLIT OR BUILDING SITE ORDINANCES.

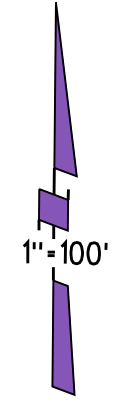

110 TR 9058 2/7/07
111