


RANCHO SAN RAMON

- 2- 58LSM45 2-28-75
- 3- 59LSM40 10-21-75
- 4- 62LSM38 5-9-77
- 5- 77PM3 5-18-79
- 6- 83PM22 12-20-79
- 7- POR 85PM39 4-10-80
- 8- 85PM8 3-12-80
- 9- 93PM14 3-4-81
- 10- POR 102PM32 8-25-82
- 11- 192PM17 2-2-05

A- 2018 ROLL- POR TRACT 9342 MB 532-40 (THE PRESERVE) 7-27-17

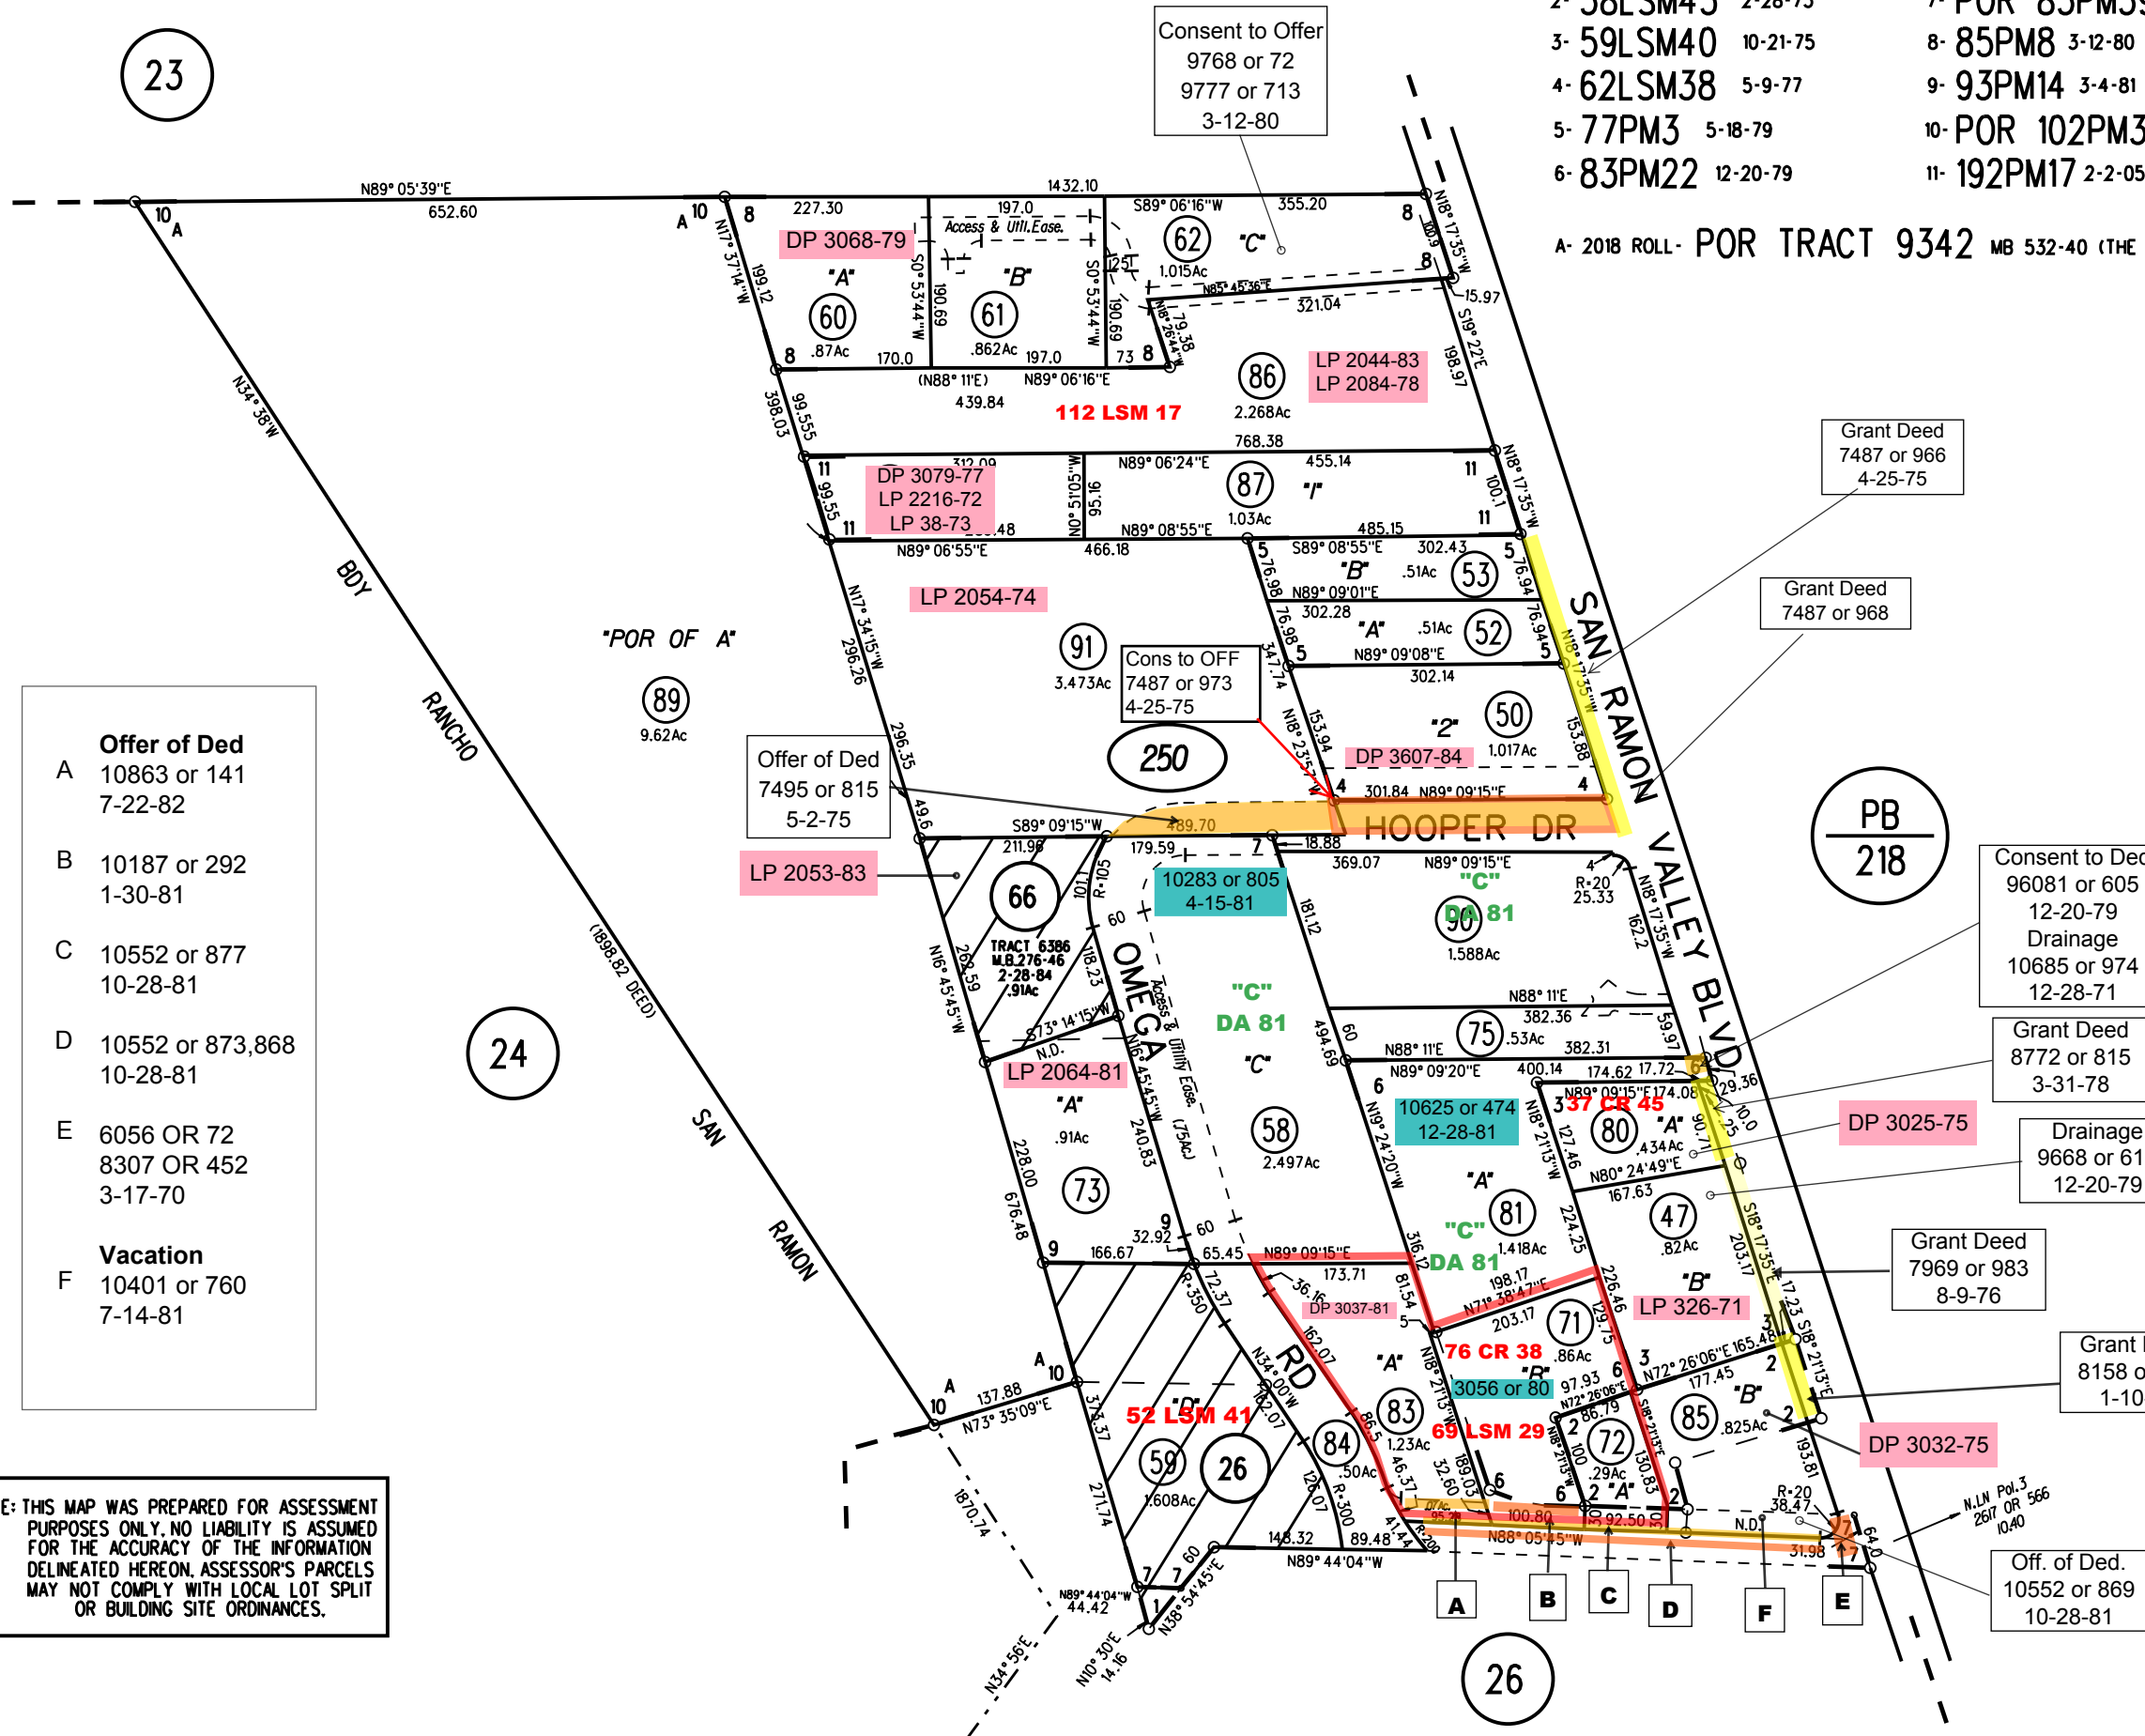

- Offer of Ded**
- A 10863 or 141 7-22-82
 - B 10187 or 292 1-30-81
 - C 10552 or 877 10-28-81
 - D 10552 or 873,868 10-28-81
 - E 6056 OR 72 8307 OR 452 3-17-70
- Vacation**
- F 10401 or 760 7-14-81

NOTE: THIS MAP WAS PREPARED FOR ASSESSMENT PURPOSES ONLY. NO LIABILITY IS ASSUMED FOR THE ACCURACY OF THE INFORMATION DELINEATED HEREON. ASSESSOR'S PARCELS MAY NOT COMPLY WITH LOCAL LOT SPLIT OR BUILDING SITE ORDINANCES.

