

1978 ROLL TRACT 4631 MB 195-20

- 1- 94P.M.17 4-17-81
- 2- 175P.M.9 9-09-88
- 3- 189P.M.9 12-22-03

DIA 8869 OR 153 7-7-78

Off of Ded 8813 or 664 4-28-78


DIA 8963 OR 919 2-1-78

Off of Ded 9087 or 340 11-1-78

DIA 9088 or 762 10-17-78

1" = 100'

PB 218

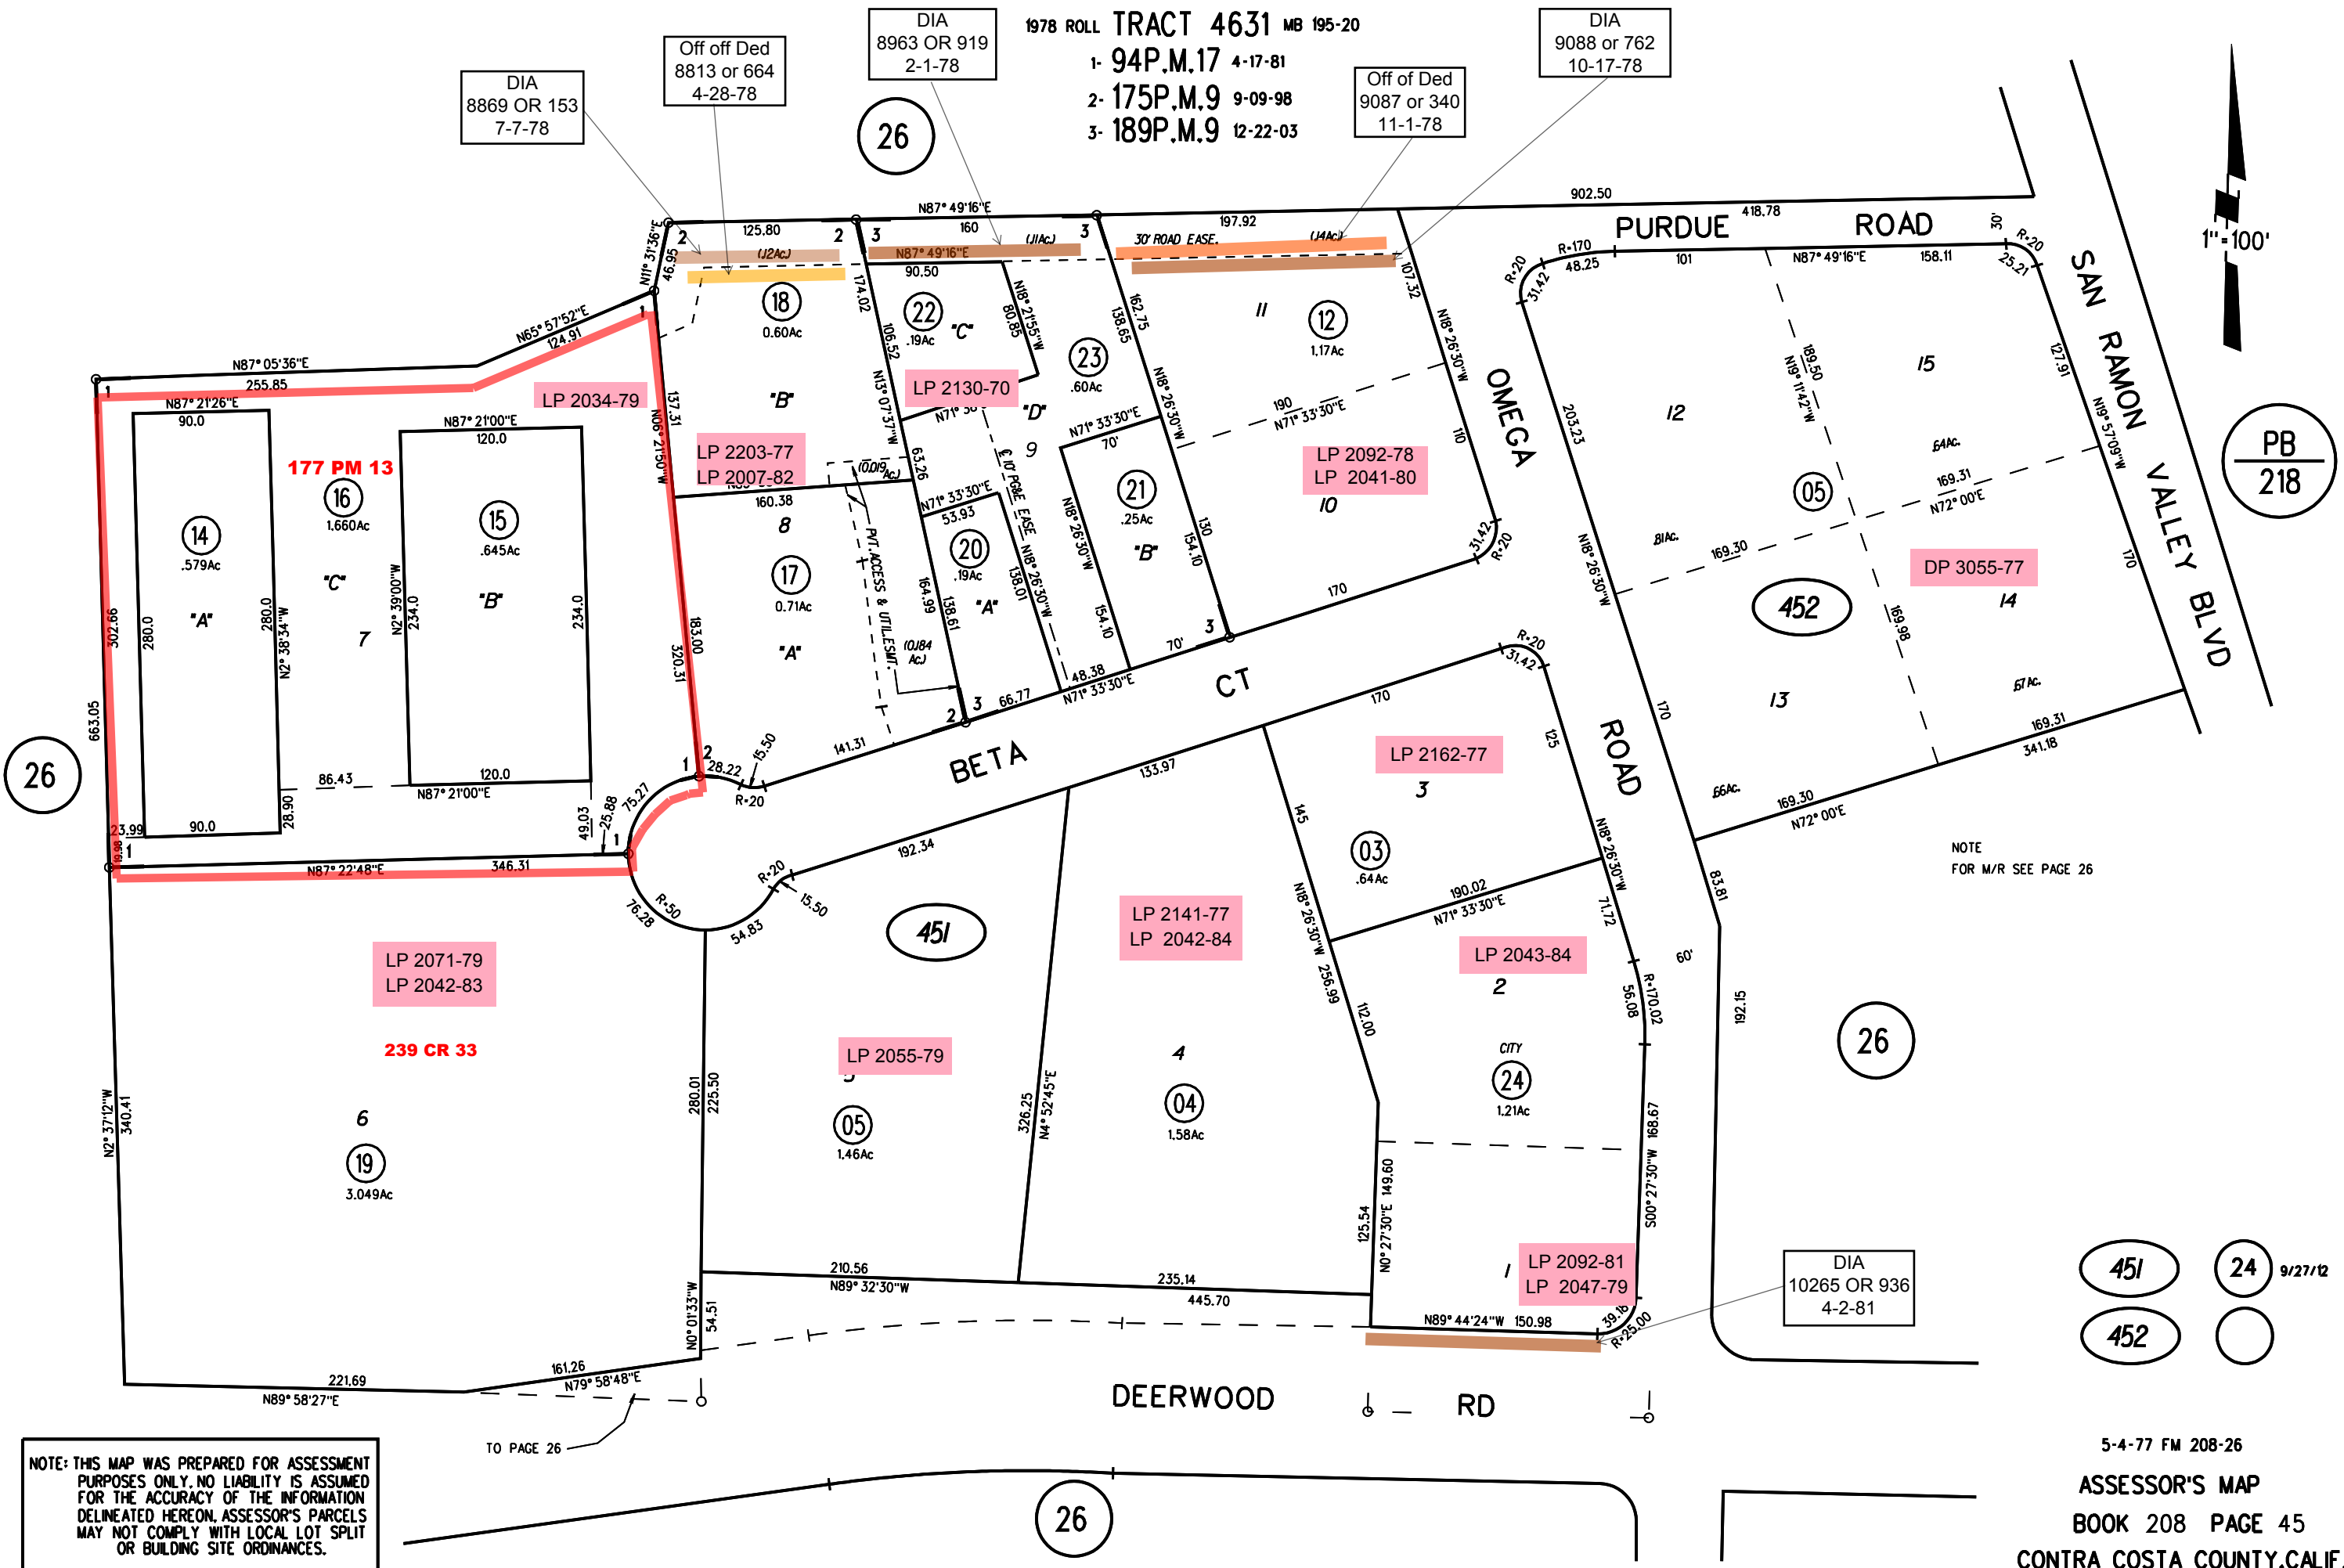

NOTE: THIS MAP WAS PREPARED FOR ASSESSMENT PURPOSES ONLY. NO LIABILITY IS ASSUMED FOR THE ACCURACY OF THE INFORMATION DELINEATED HEREON. ASSESSOR'S PARCELS MAY NOT COMPLY WITH LOCAL LOT SPLIT OR BUILDING SITE ORDINANCES.

NOTE FOR M/R SEE PAGE 26

5-4-77 FM 208-26
 ASSESSOR'S MAP
 BOOK 208 PAGE 45
 CONTRA COSTA COUNTY, CALIF.