


TRACT 5475 MB 244-13 (DEERWOOD OFFICE PARK) 8/11/80

A- TRACT 9201 MB 506-36 (DEERWOOD OFFICE PARK) 3/20/08
CC&R'S 2008-0094628 4/30/08

1- 210PM6 11/2/15

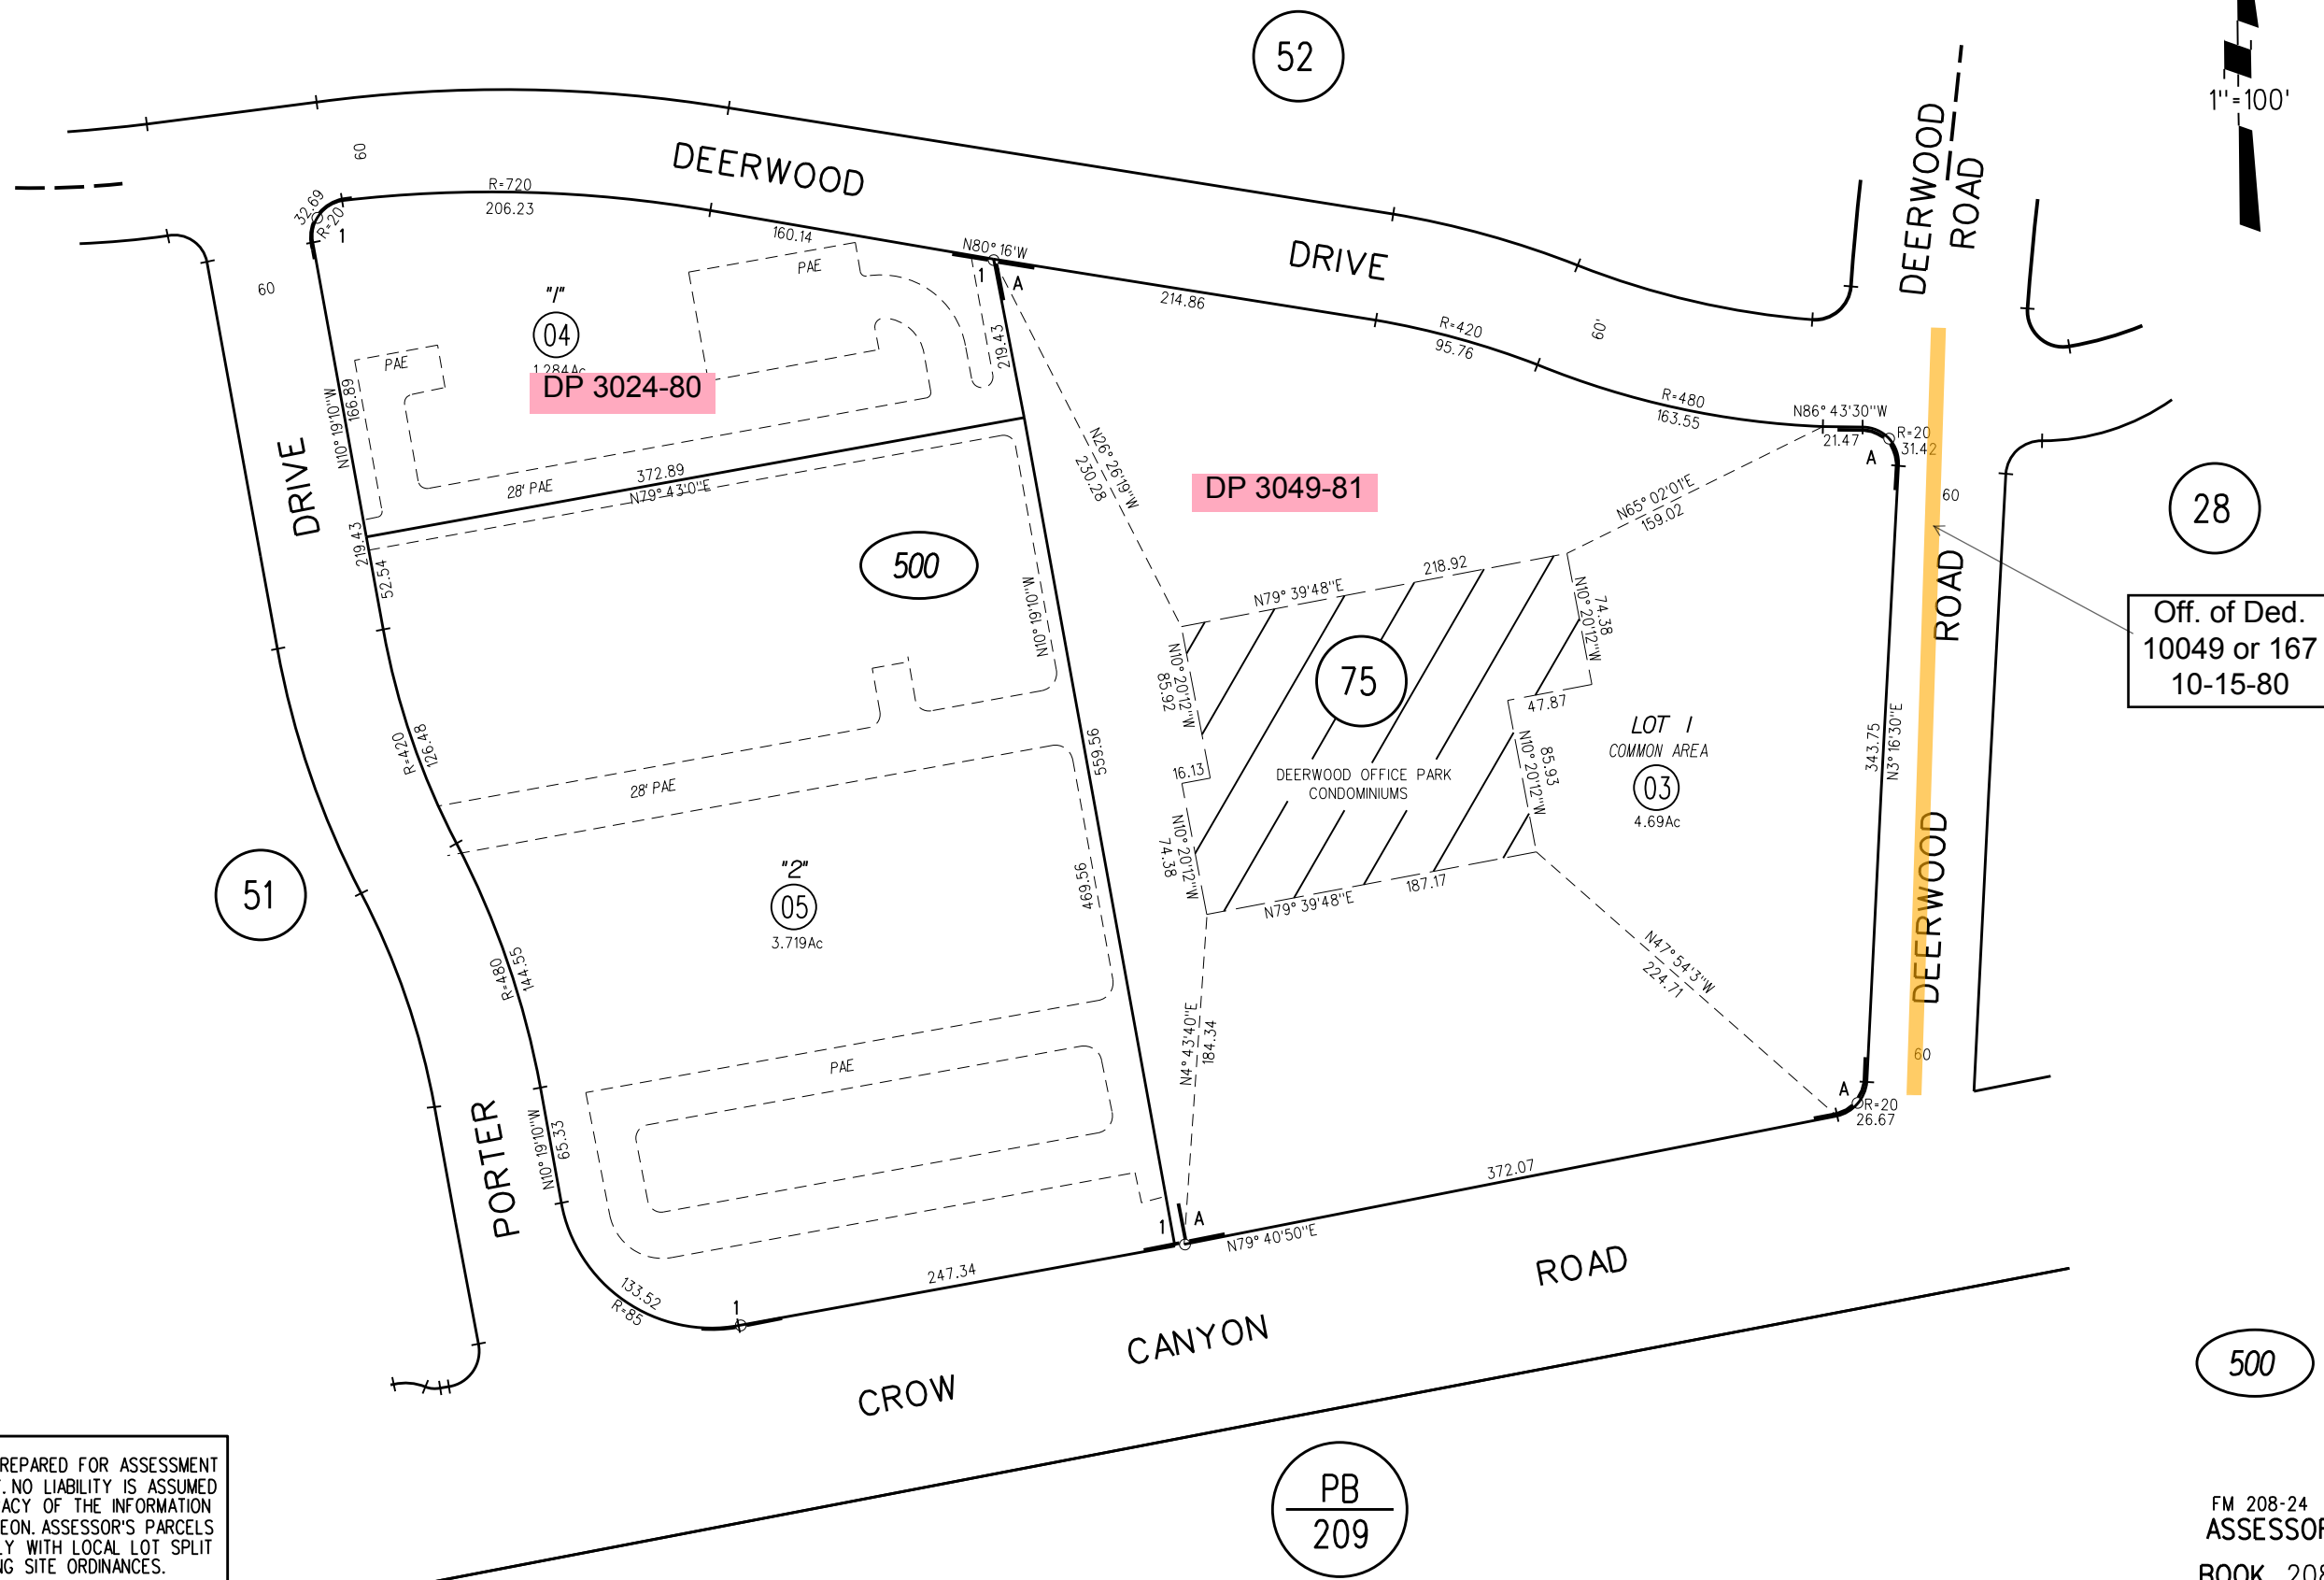

1" = 100'

Off. of Ded.
10049 or 167
10-15-80

NOTE: THIS MAP WAS PREPARED FOR ASSESSMENT PURPOSES ONLY. NO LIABILITY IS ASSUMED FOR THE ACCURACY OF THE INFORMATION DELINEATED HEREON. ASSESSOR'S PARCELS MAY NOT COMPLY WITH LOCAL LOT SPLIT OR BUILDING SITE ORDINANCES.

500

210
PM6
12/29/15

PB
209

FM 208-24 10-23-80
ASSESSOR'S MAP
BOOK 208 PAGE 50
CONTRA COSTA COUNTY, CALIF.