
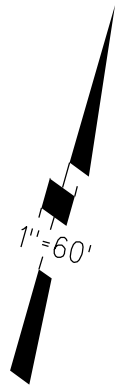


NOTE: THIS MAP WAS PREPARED FOR ASSESSMENT PURPOSES ONLY. NO LIABILITY IS ASSUMED FOR THE ACCURACY OF THE INFORMATION DELINEATED HEREON.

CONDOMINIUM TRACT 3170 M.B. 93-1

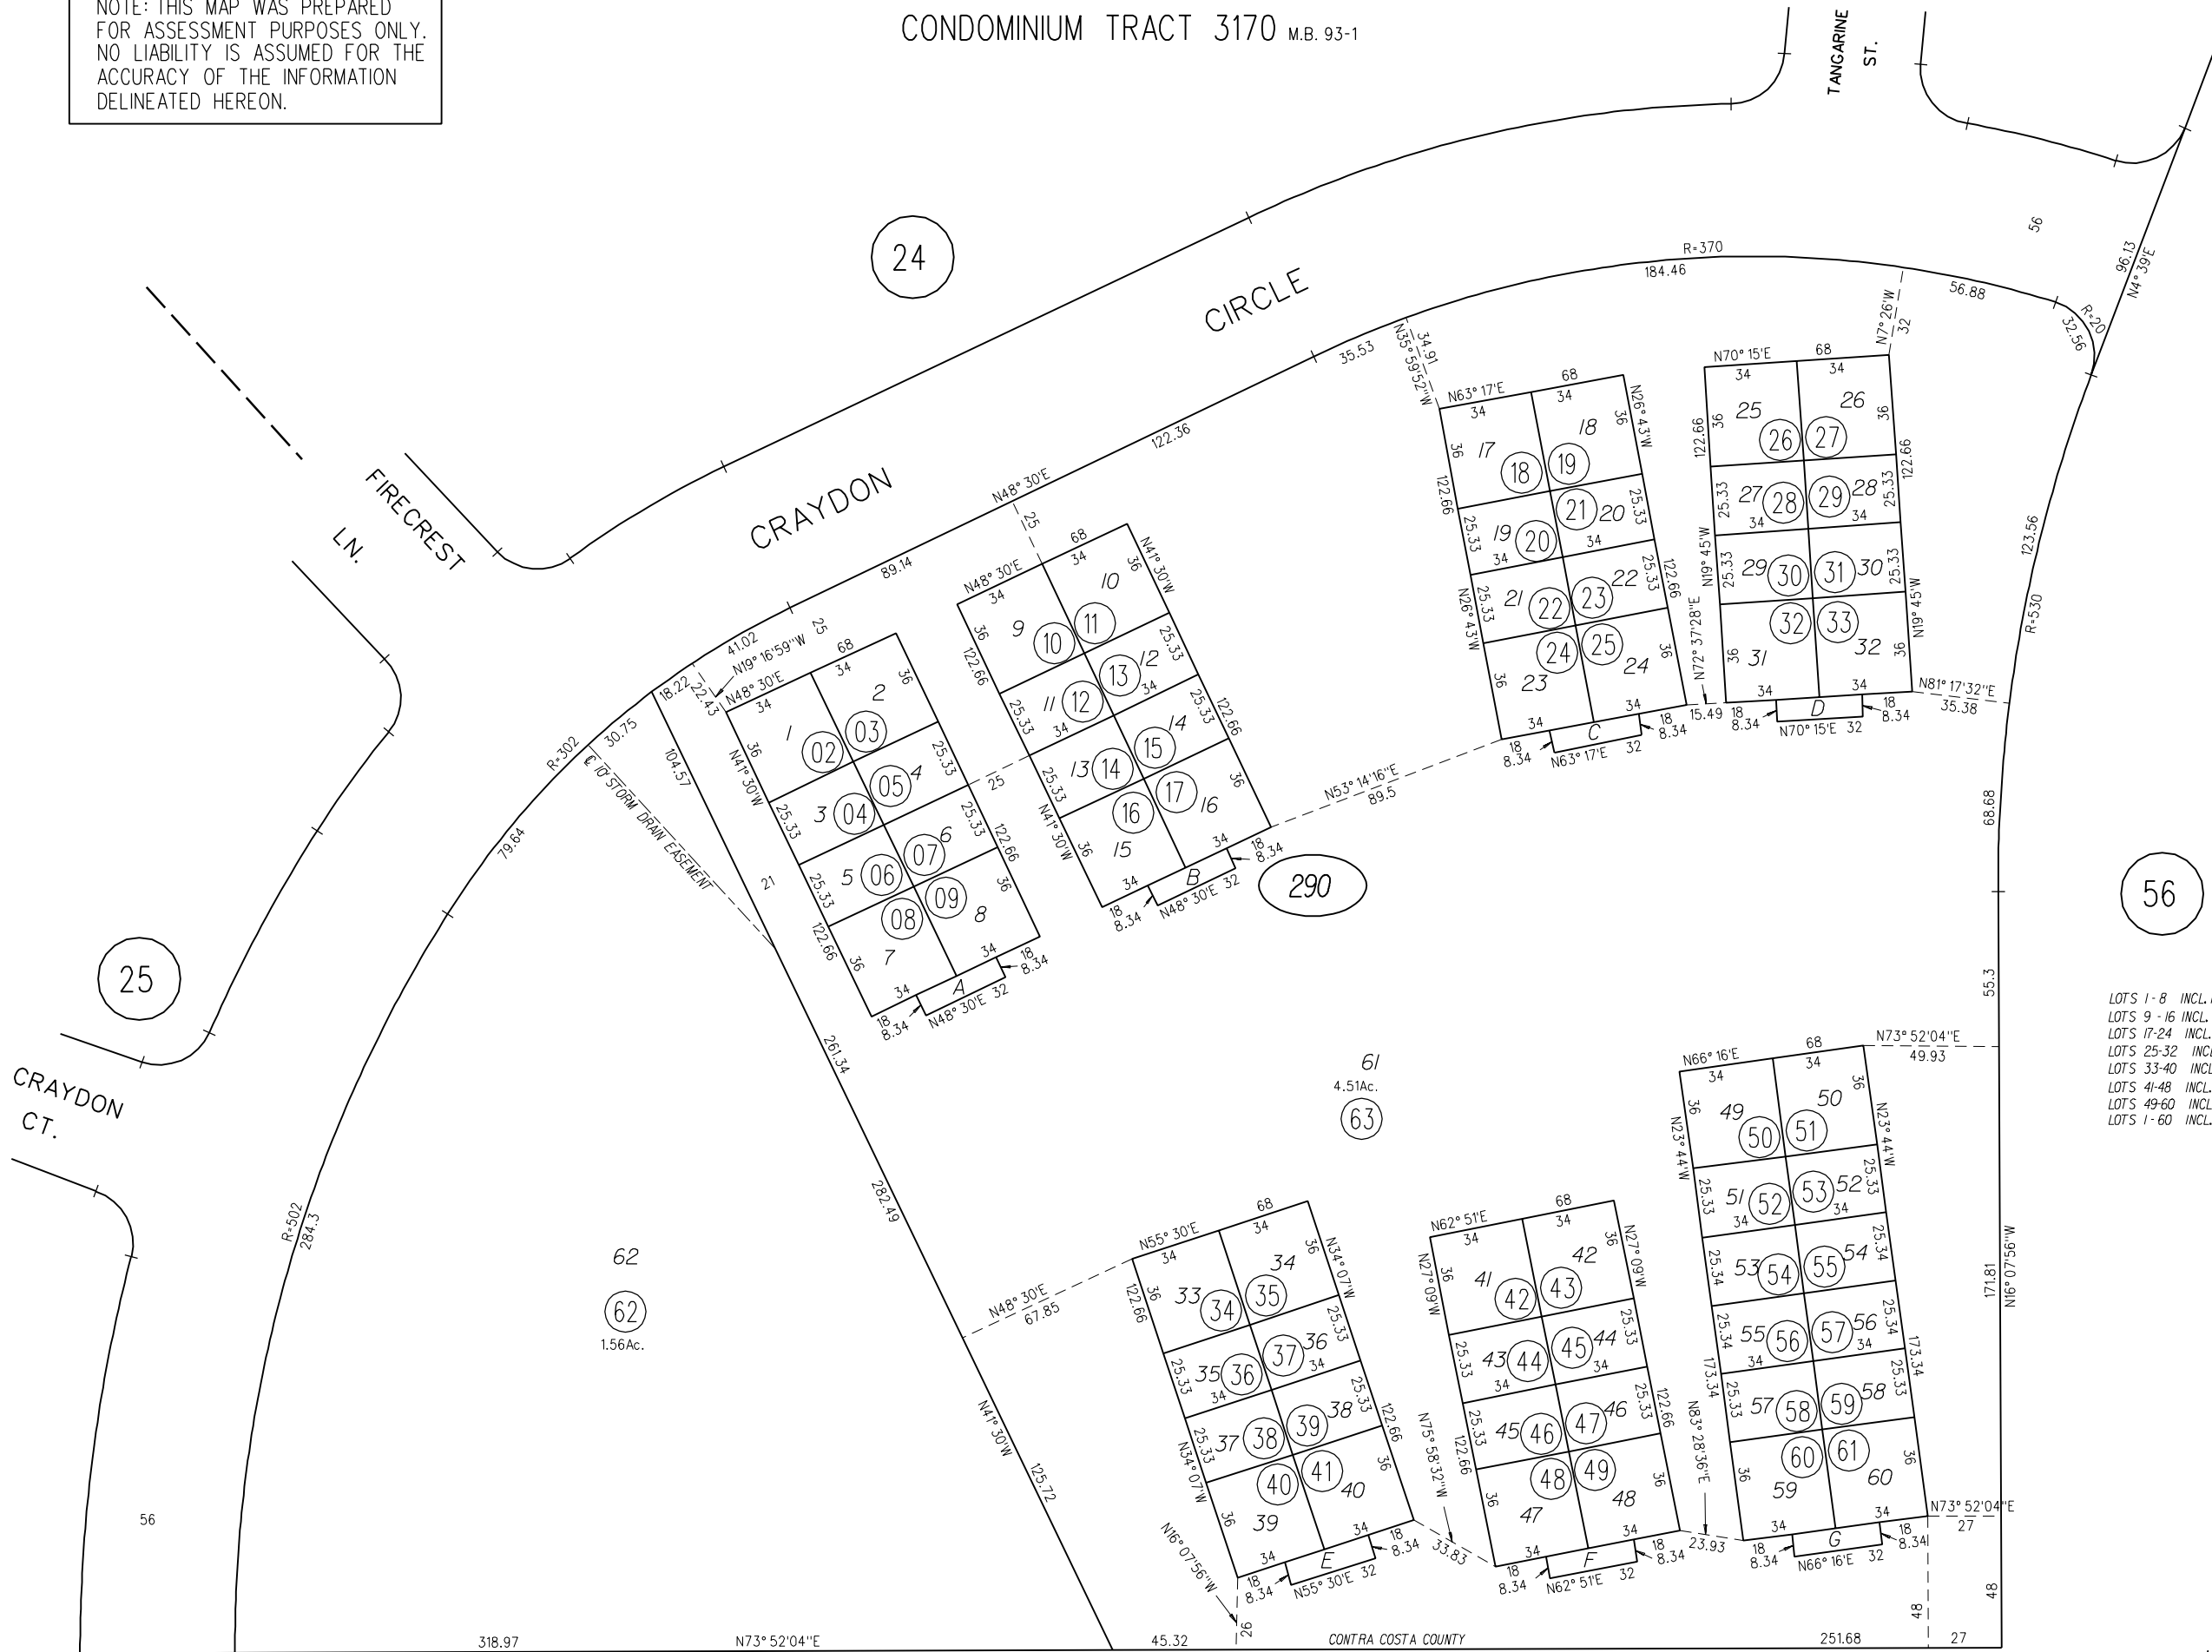

56

LOTS 1-8 INCL. 1/8 UND. INT. IN LOT A.
 LOTS 9-16 INCL. 1/8 UND. INT. IN LOT B.
 LOTS 17-24 INCL. 1/8 UND. INT. IN LOT C.
 LOTS 25-32 INCL. 1/8 UND. INT. IN LOT D.
 LOTS 33-40 INCL. 1/8 UND. INT. IN LOT E.
 LOTS 41-48 INCL. 1/8 UND. INT. IN LOT F.
 LOTS 49-60 INCL. 1/12 UND. INT. IN LOT G.
 LOTS 1-60 INCL. 1/60 UND. INT. IN LOT 61.

290

FM. 210-11 3/68
 ASSESSOR'S MAP

CONTRA COSTA COUNTY
 ALAMEDA COUNTY