


A - 2002 ROLL - POR TRACT 7575 M.B. 432-30 (NORRIS CANYON ESTATES)
 B - 2003 ROLL - POR TRACT 7998 M.B. 438-38 (NORRIS CANYON ESTATES PHASE IV)
 C - 2006 ROLL - POR TRACT 7996 M.B. 473-46 (NORRIS CANYON ESTATES PHASE III)

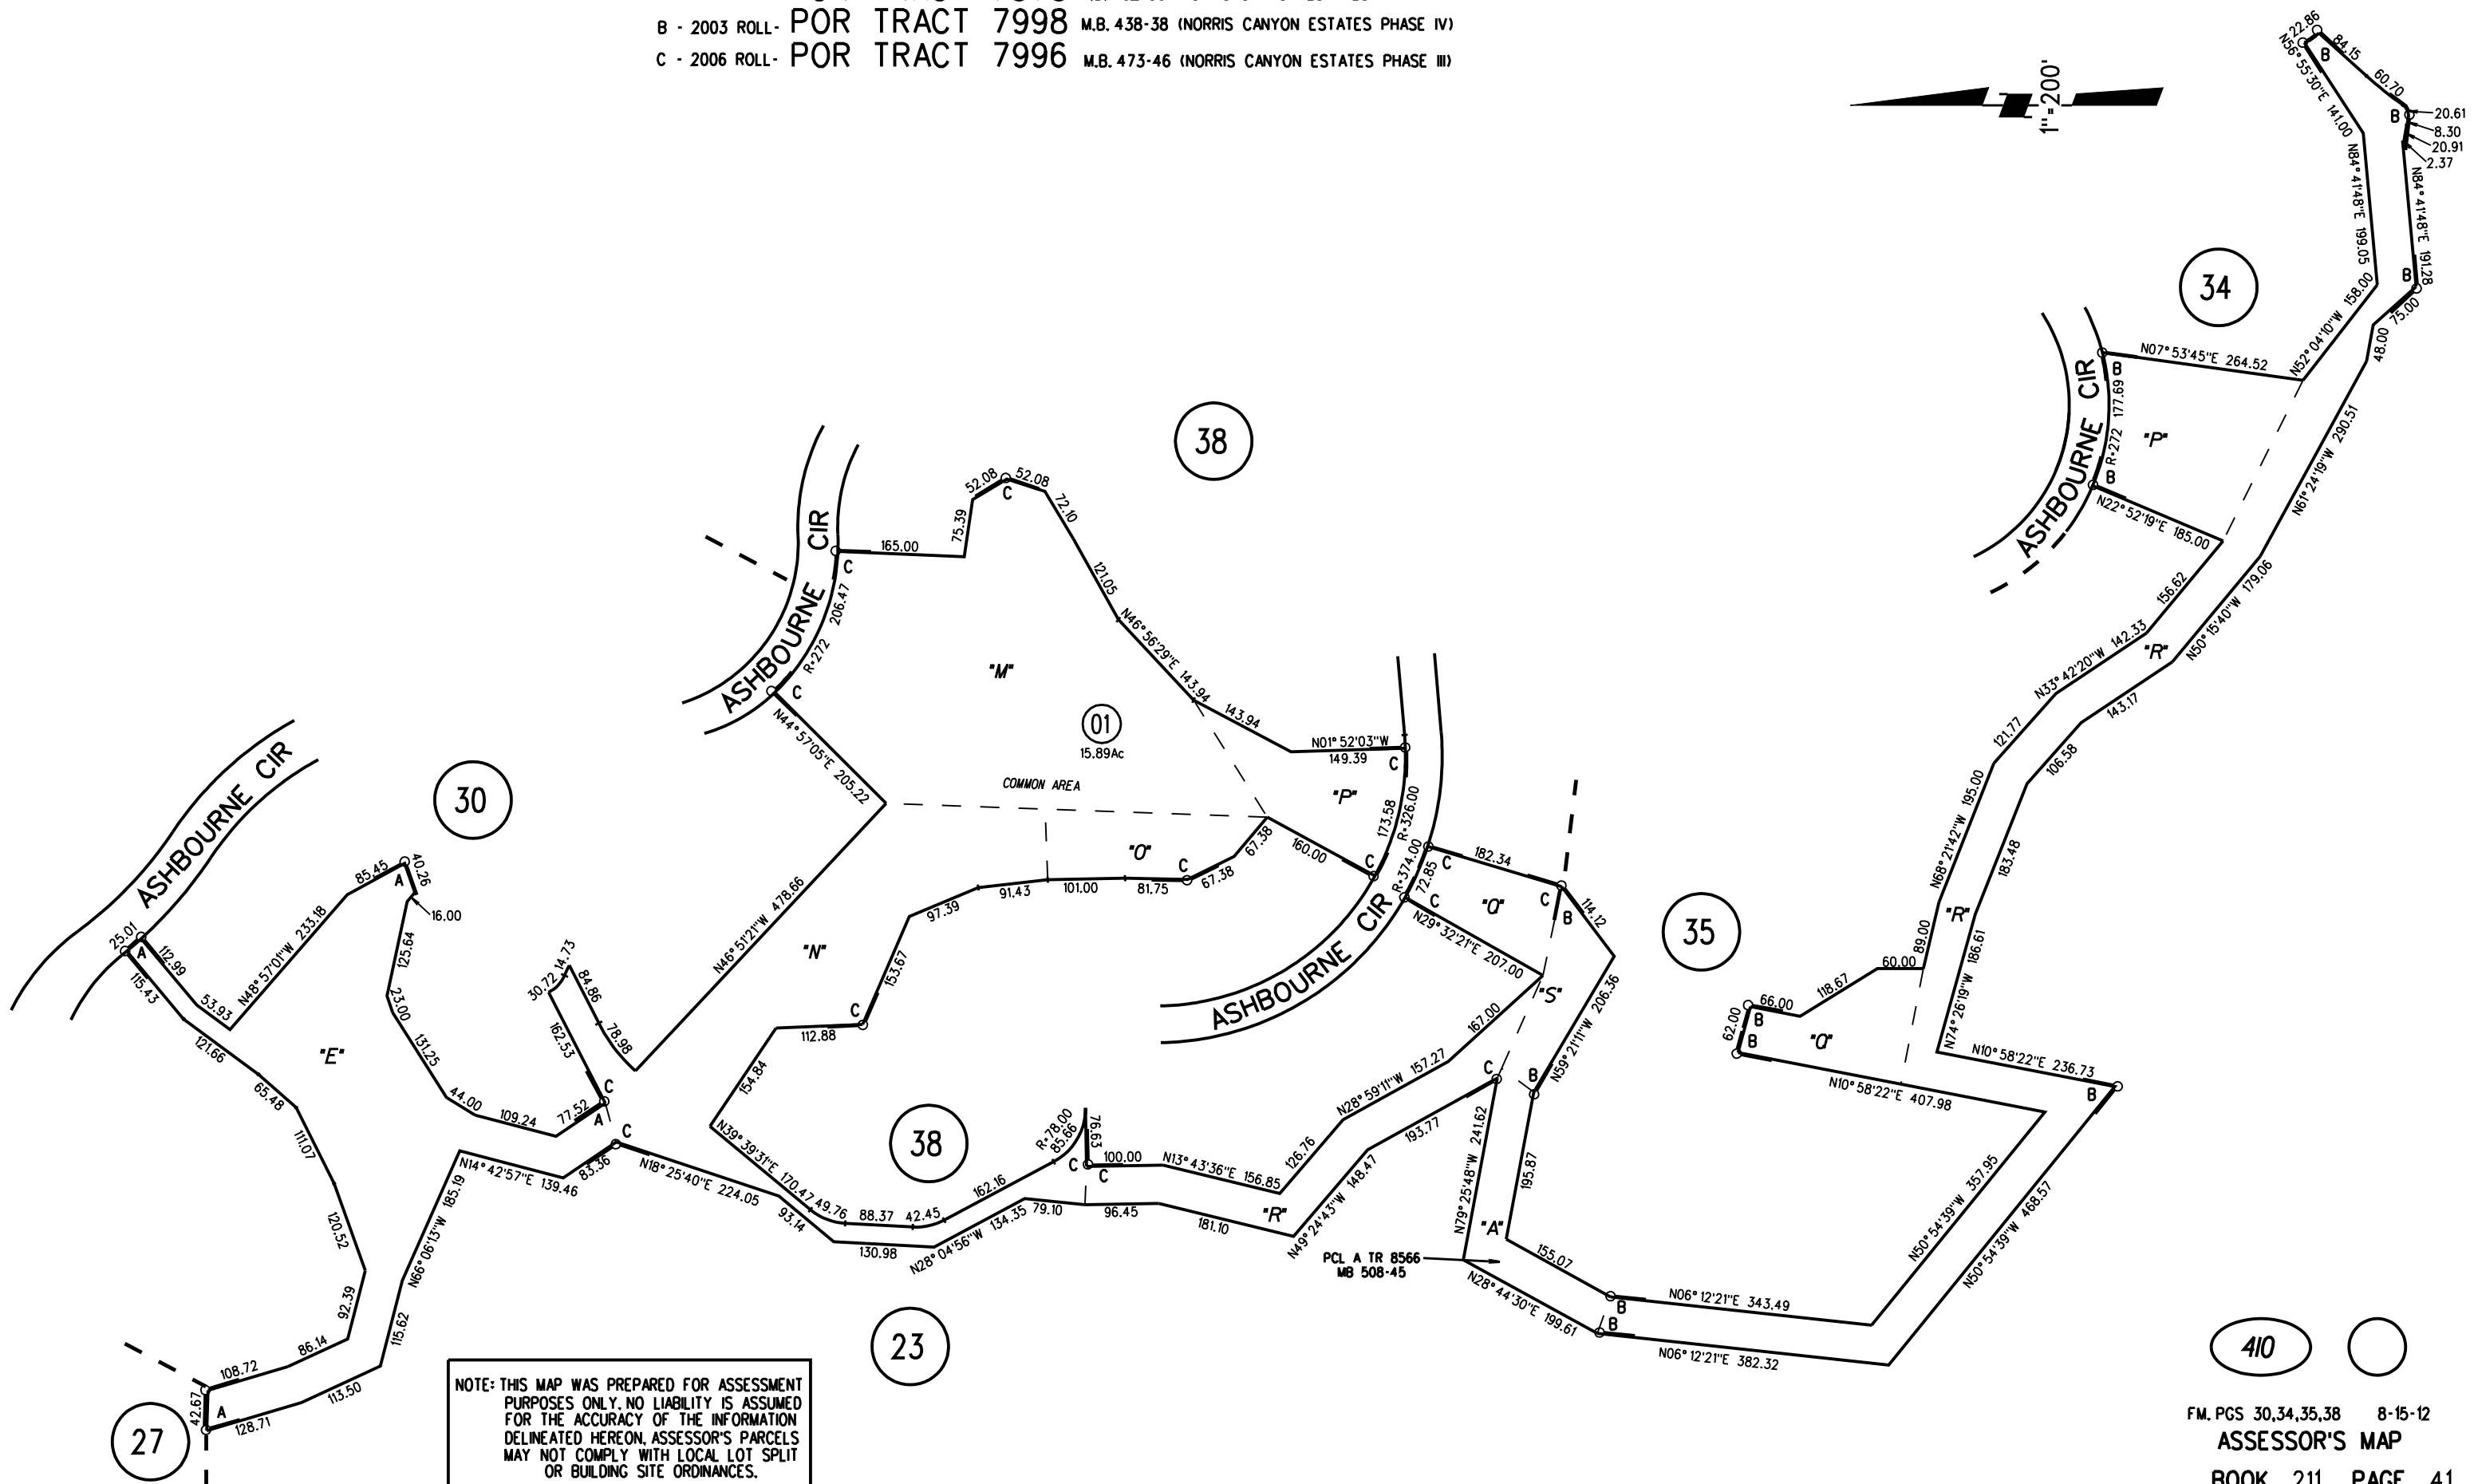

NOTE: THIS MAP WAS PREPARED FOR ASSESSMENT PURPOSES ONLY. NO LIABILITY IS ASSUMED FOR THE ACCURACY OF THE INFORMATION DELINEATED HEREON. ASSESSOR'S PARCELS MAY NOT COMPLY WITH LOCAL LOT SPLIT OR BUILDING SITE ORDINANCES.