
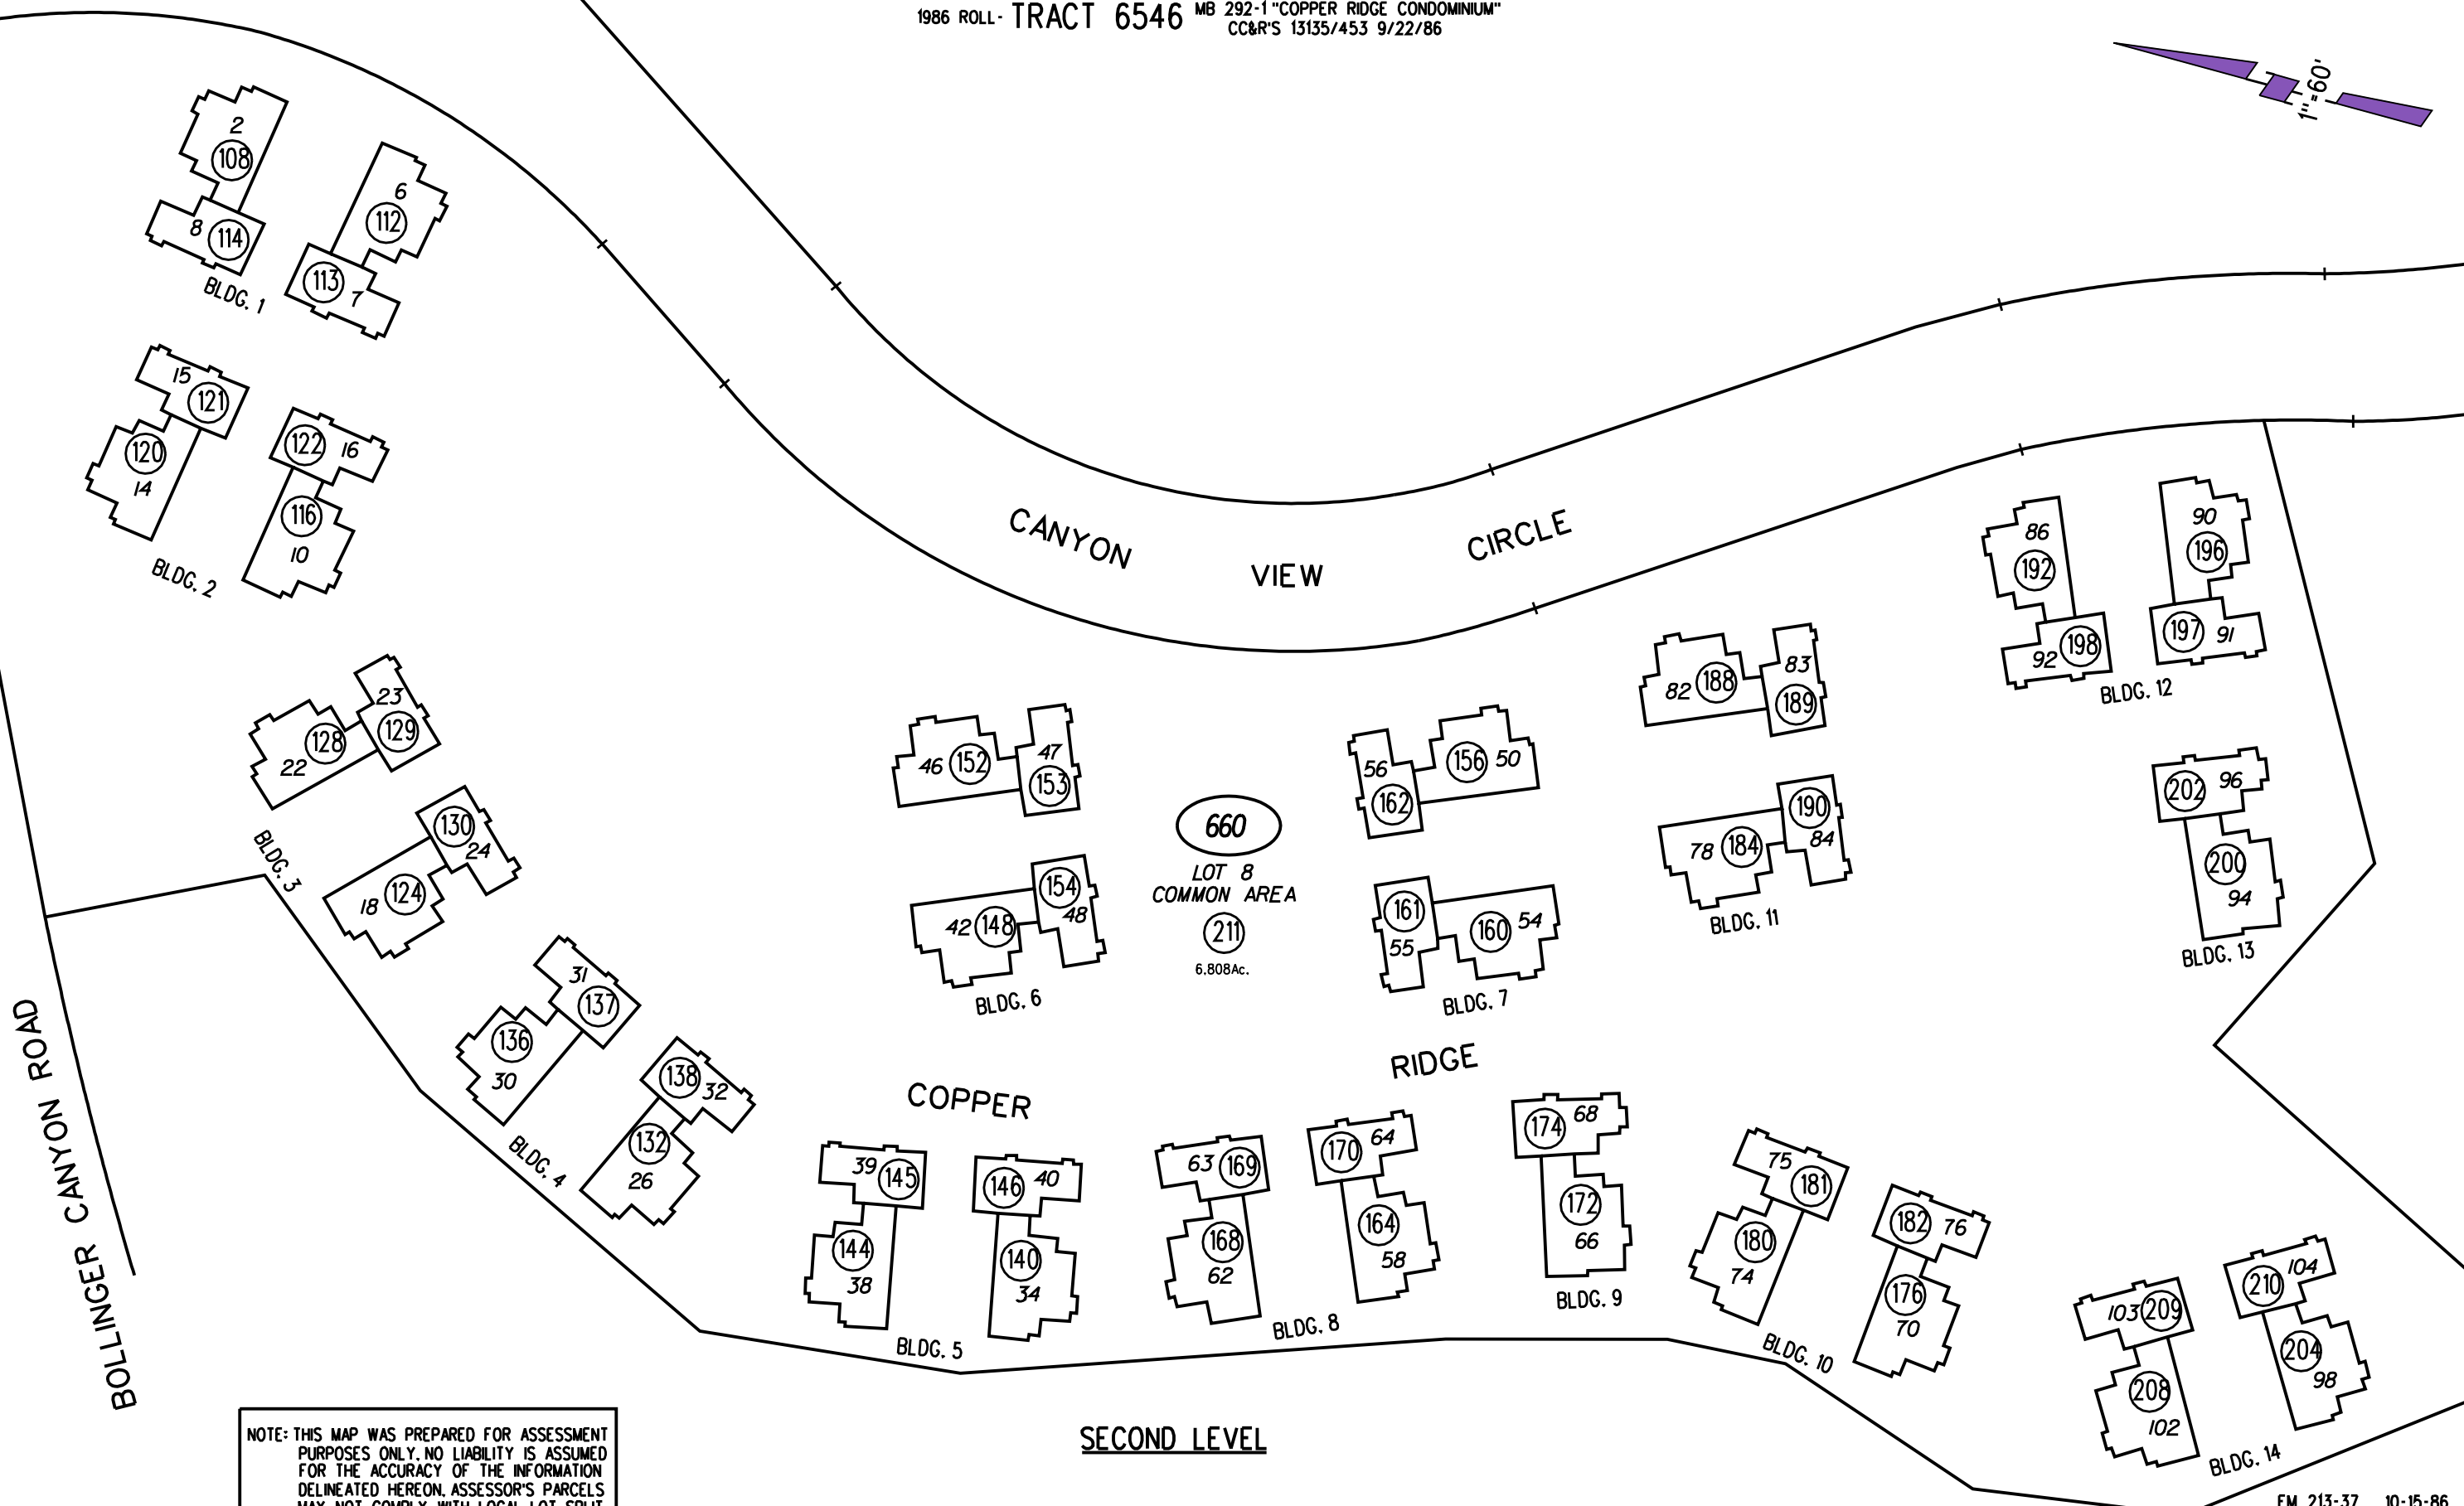


1986 ROLL - TRACT 6546 MB 292-1 "COPPER RIDGE CONDOMINIUM"
CC&R'S 13135/453 9/22/86

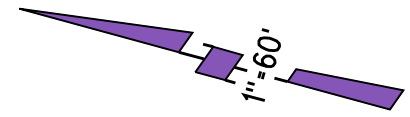

NOTE: THIS MAP WAS PREPARED FOR ASSESSMENT PURPOSES ONLY. NO LIABILITY IS ASSUMED FOR THE ACCURACY OF THE INFORMATION DELINEATED HEREON. ASSESSOR'S PARCELS MAY NOT COMPLY WITH LOCAL LOT SPLIT OR BUILDING SITE ORDINANCES.

SECOND LEVEL

660
MAP CORRECTION
2/6/06

FM 213-37 10-15-86 1/2
ASSESSOR'S MAP
BOOK 213 PAGE 66 S-2
CONTRA COSTA COUNTY, CALIF.