
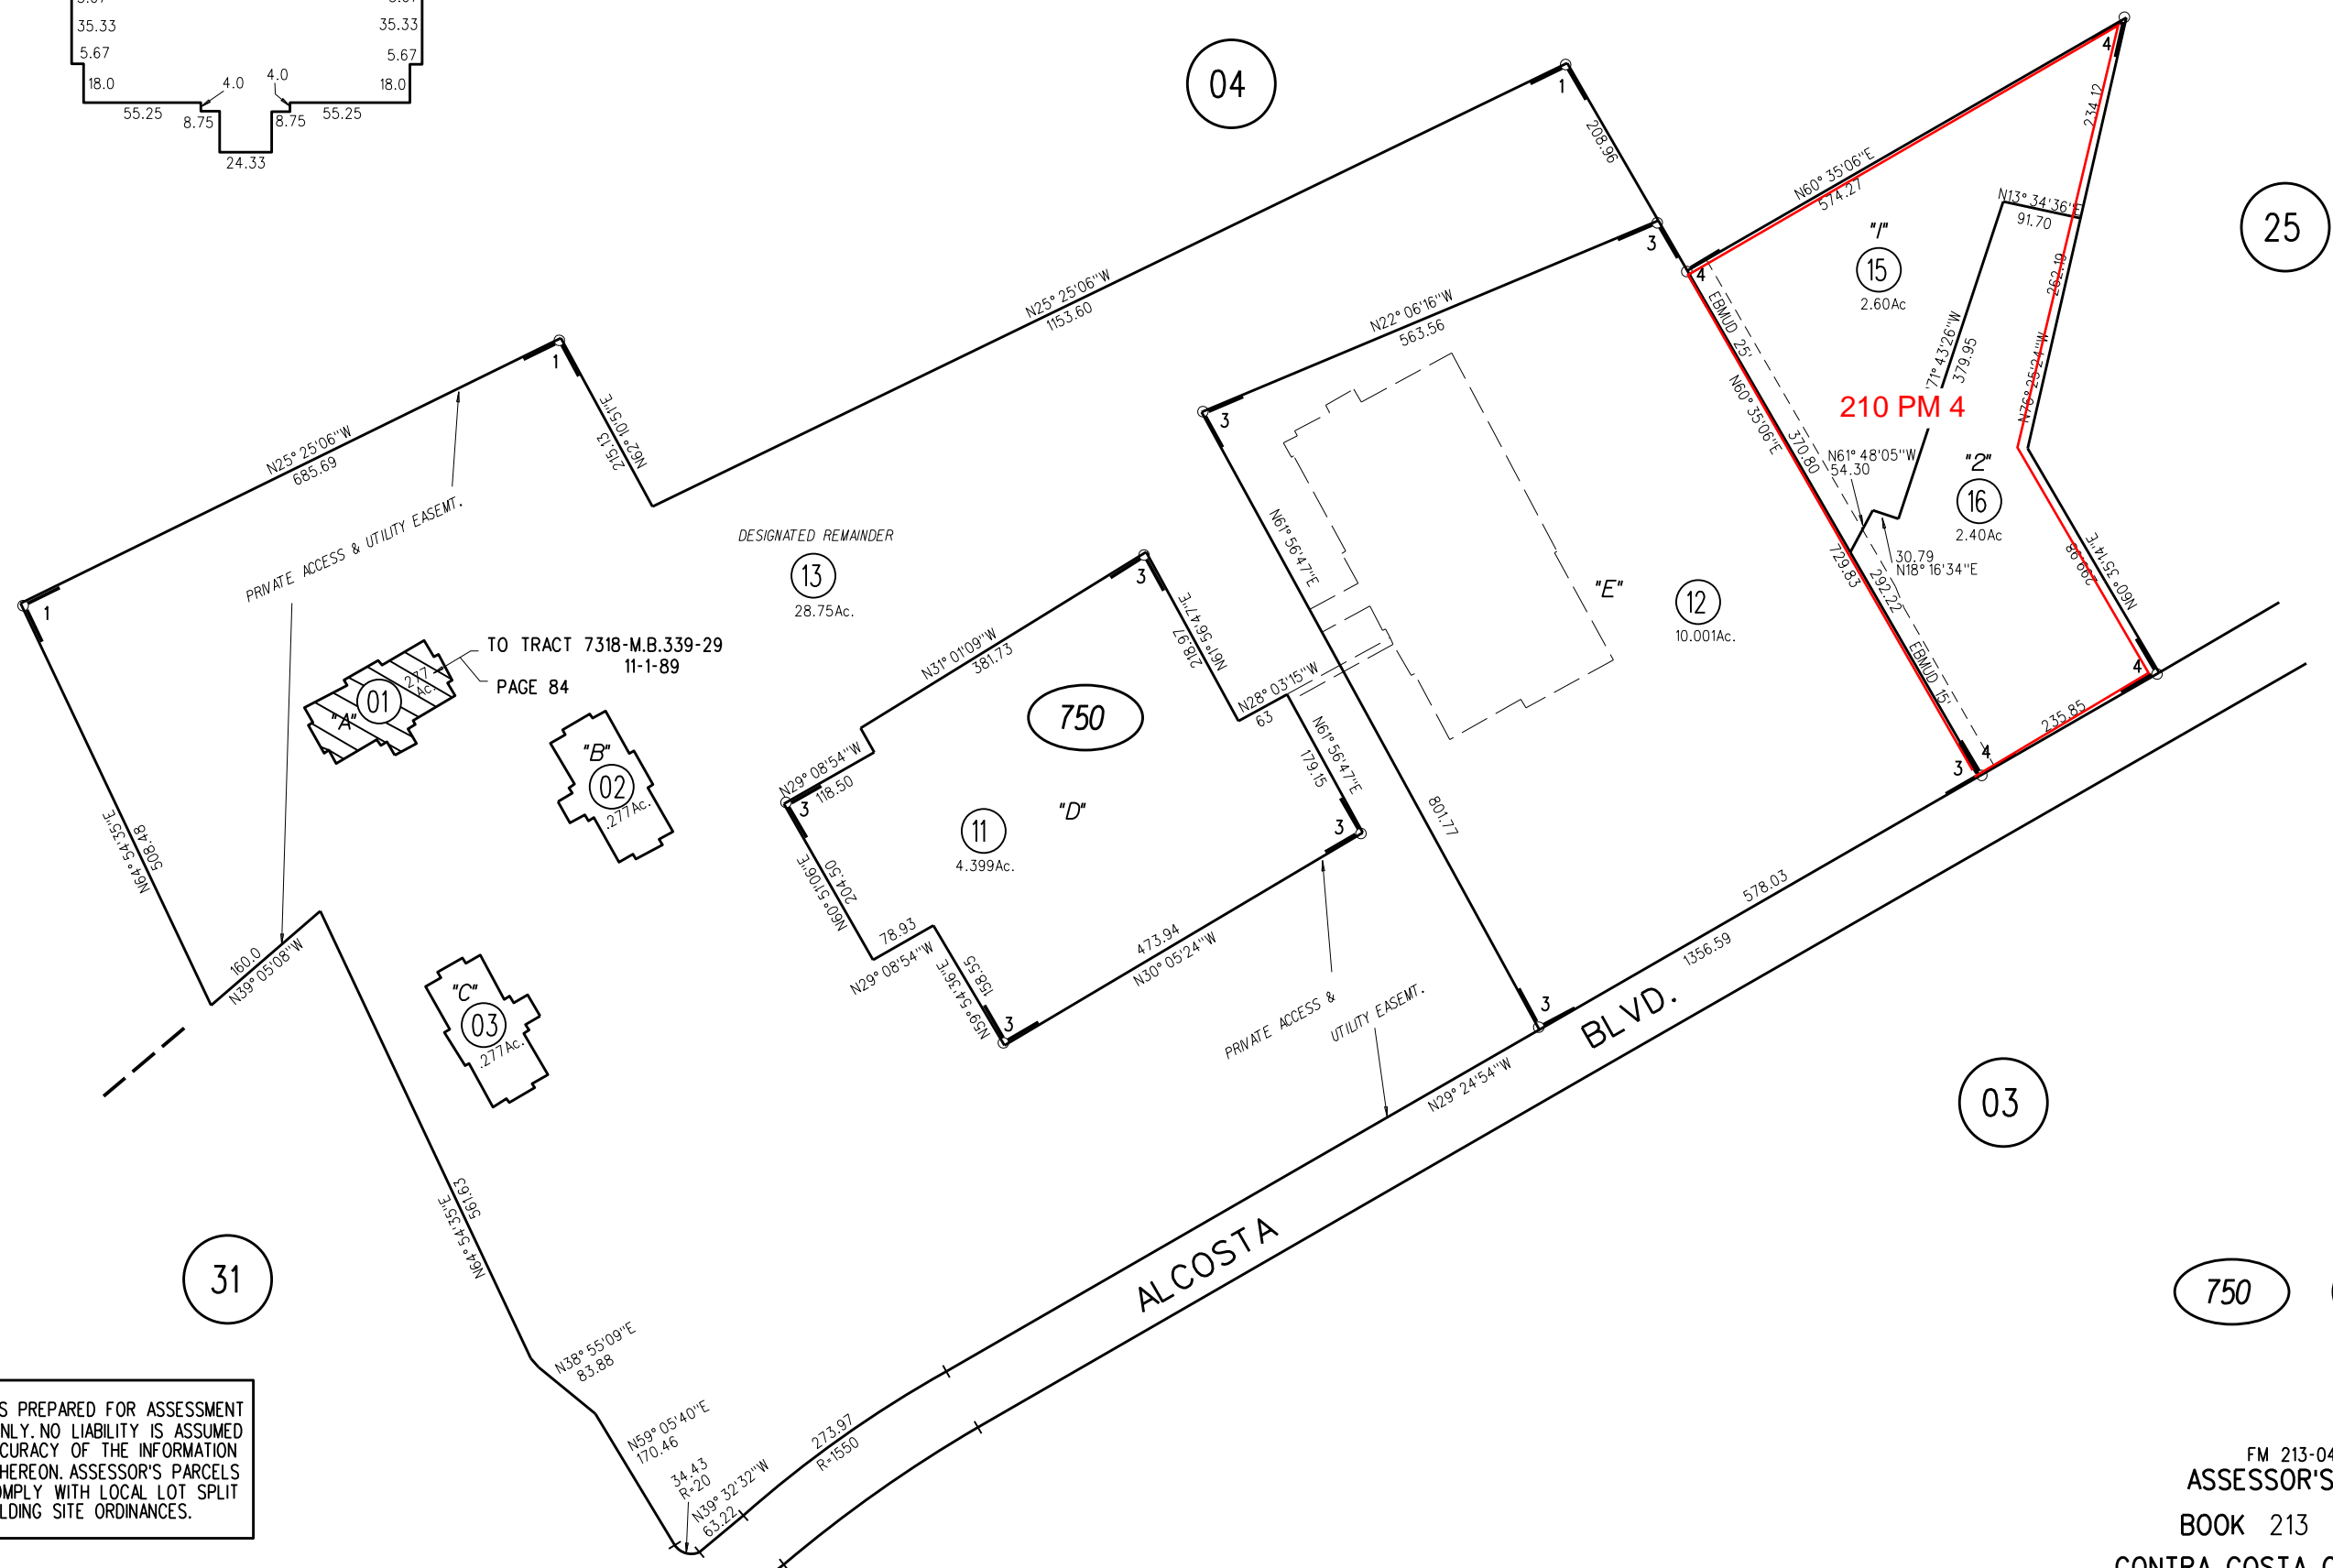
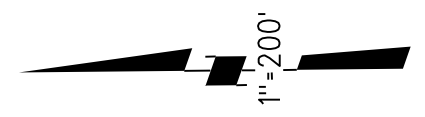


- 1- 136P.M.17 10-21-88 (NATIONAL MEDICAL ENT) CC&R'S 15119/364 6-8-89
- 2- POR.74P.M.49 3-19-79 (SAN RAMON MEDICAL CONDOS) CC&R'S 15482/691 11-6-89
- 3- 177P.M.34 09-29-99
- 4- 210P.M.4 10-6-15

SAMPLE DETAIL FOR
PCLS A,B,C

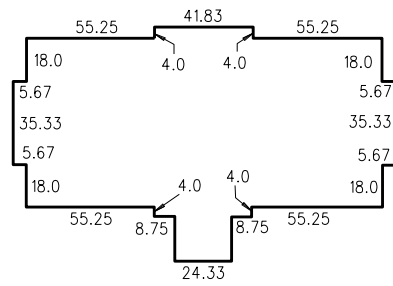

NOTE: THIS MAP WAS PREPARED FOR ASSESSMENT PURPOSES ONLY. NO LIABILITY IS ASSUMED FOR THE ACCURACY OF THE INFORMATION DELINEATED HEREON. ASSESSOR'S PARCELS MAY NOT COMPLY WITH LOCAL LOT SPLIT OR BUILDING SITE ORDINANCES.