
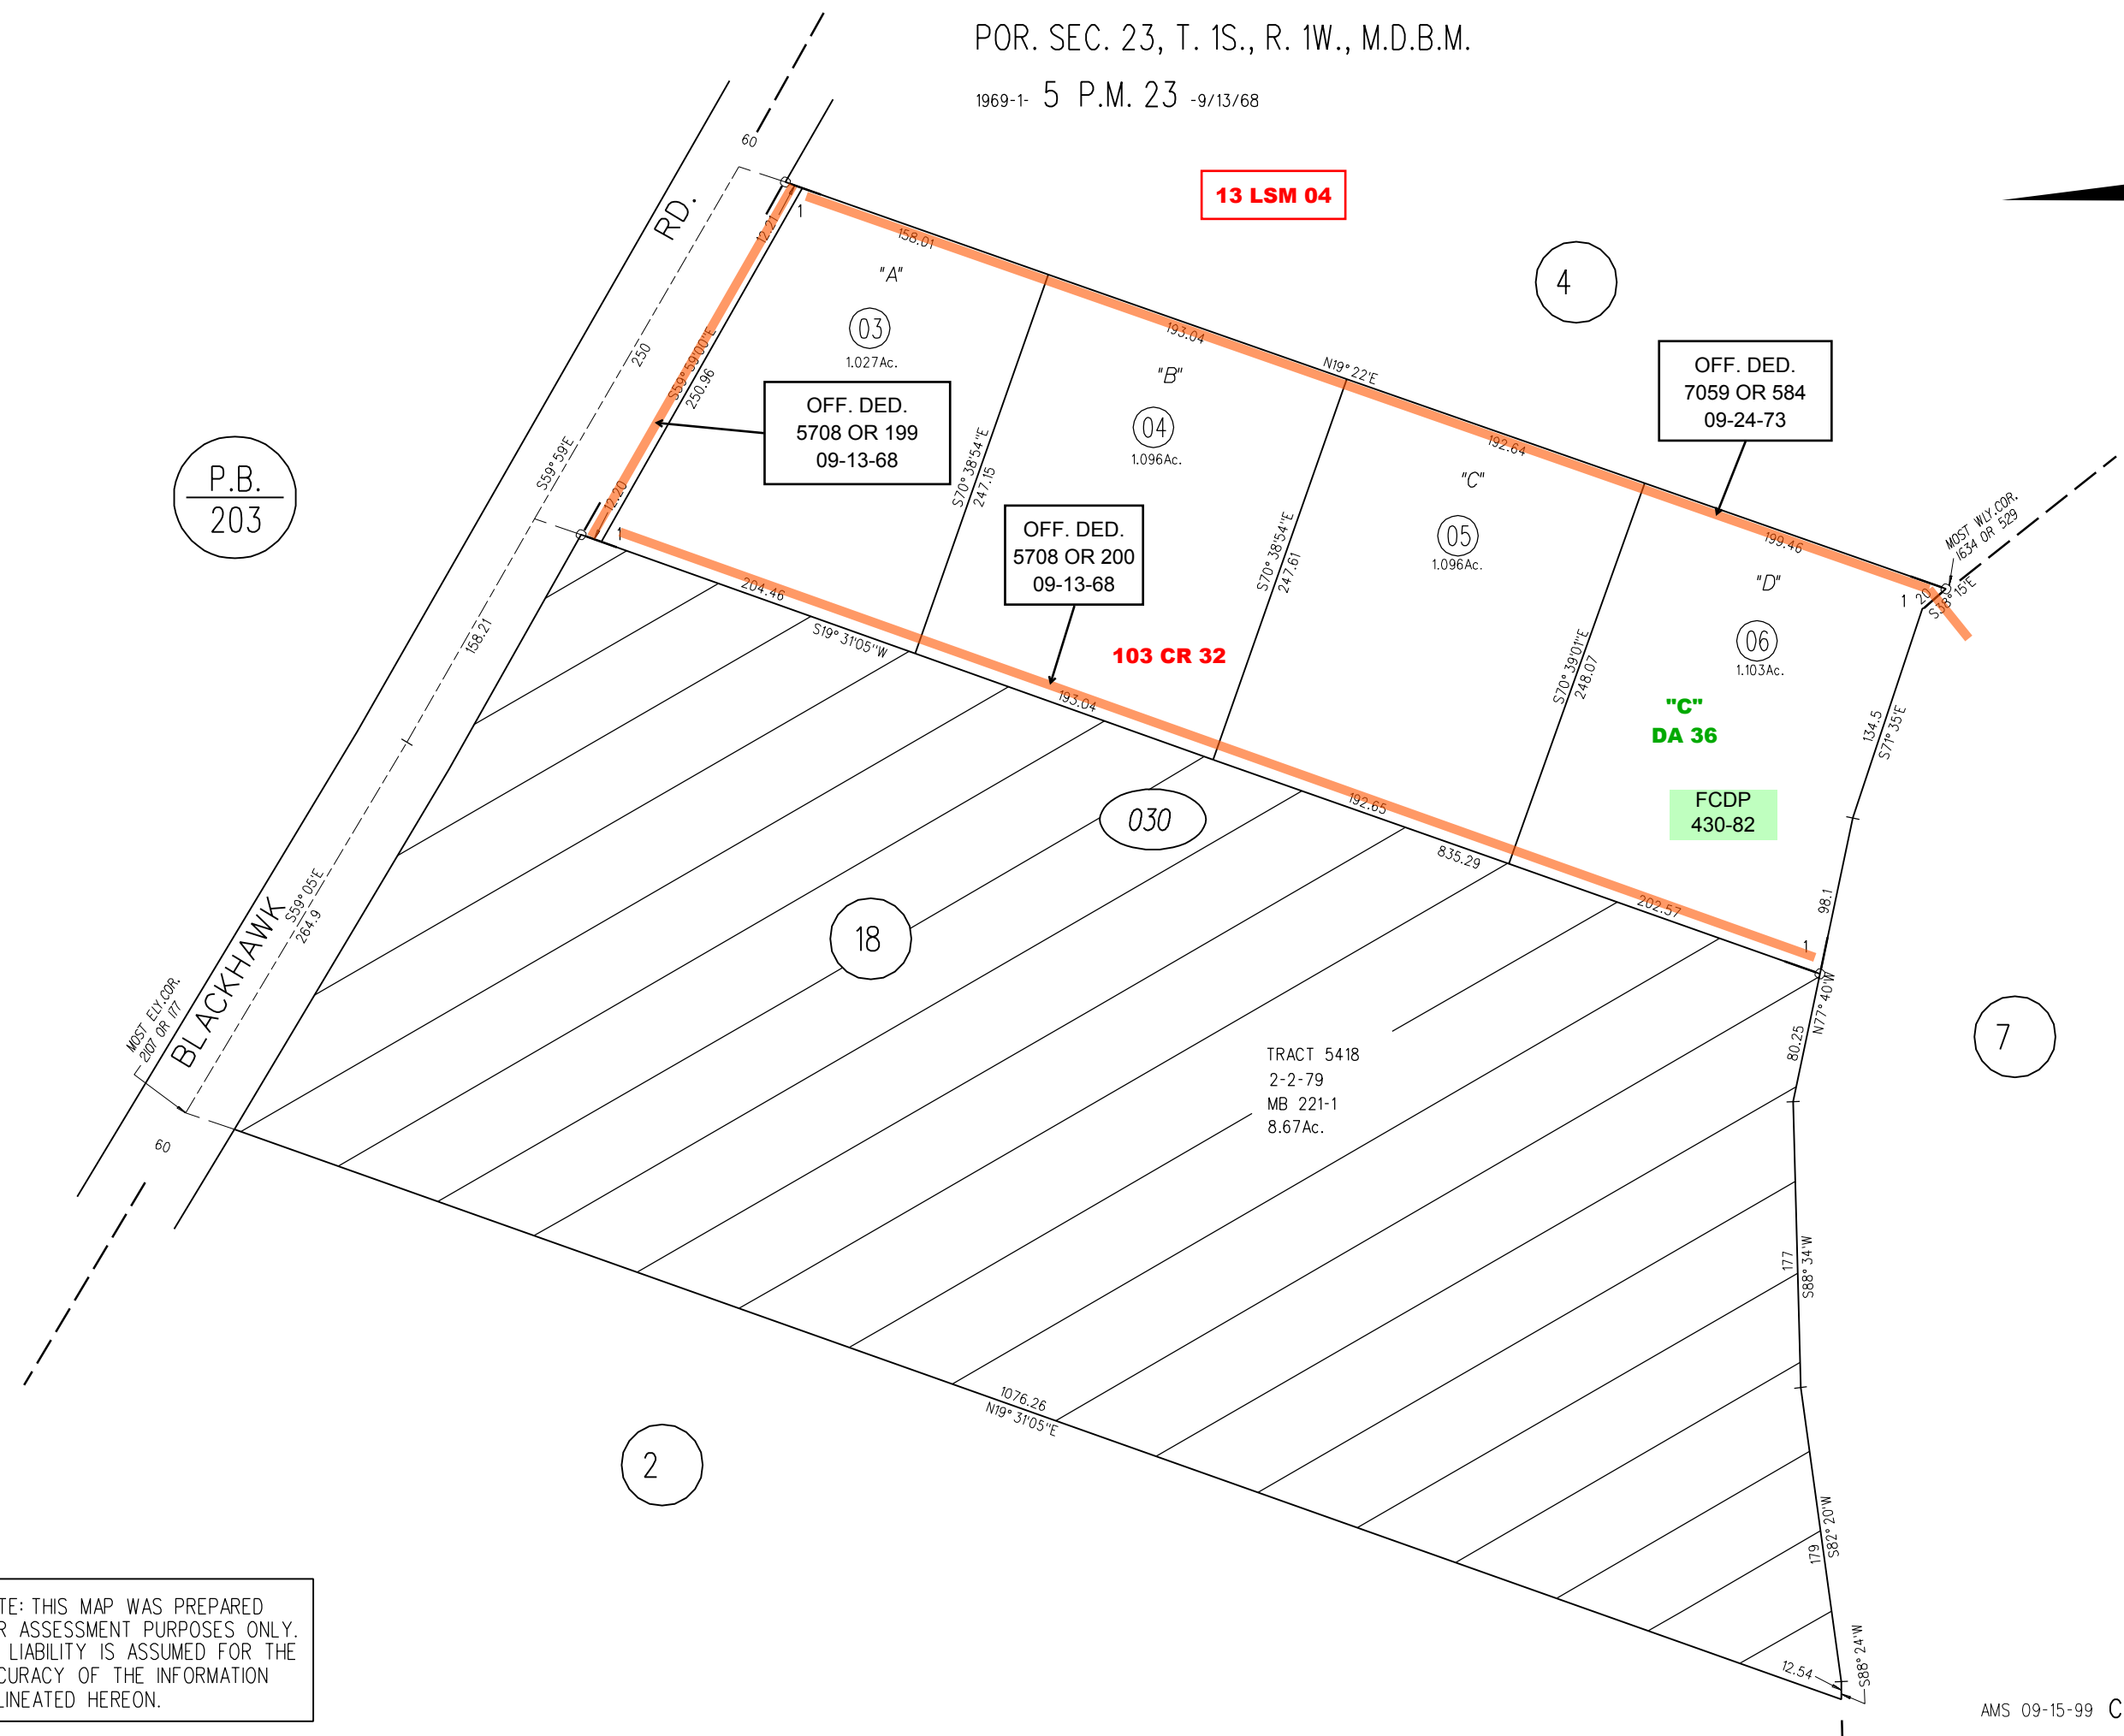


POR. SEC. 23, T. 1S., R. 1W., M.D.B.M.

1969-1- 5 P.M. 23 -9/13/68

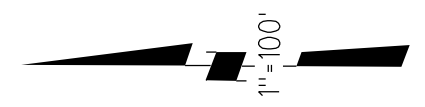

13 LSM 04

OFF. DED.
5708 OR 199
09-13-68

OFF. DED.
5708 OR 200
09-13-68

OFF. DED.
7059 OR 584
09-24-73

103 CR 32

"C"
DA 36

FCDP
430-82

P.B.
203

BLACKHAWK
RD.

NOTE: THIS MAP WAS PREPARED FOR ASSESSMENT PURPOSES ONLY. NO LIABILITY IS ASSUMED FOR THE ACCURACY OF THE INFORMATION DELINEATED HEREON.

030

FM. 202-32 6/67
ASSESSOR'S MAP

BOOK 215 PAGE 03

AMS 09-15-99 CONTRA COSTA COUNTY, CALIF.