


DAVILLE GARDENS M.B. 31-26

1- 98P.M.15 11-4-81

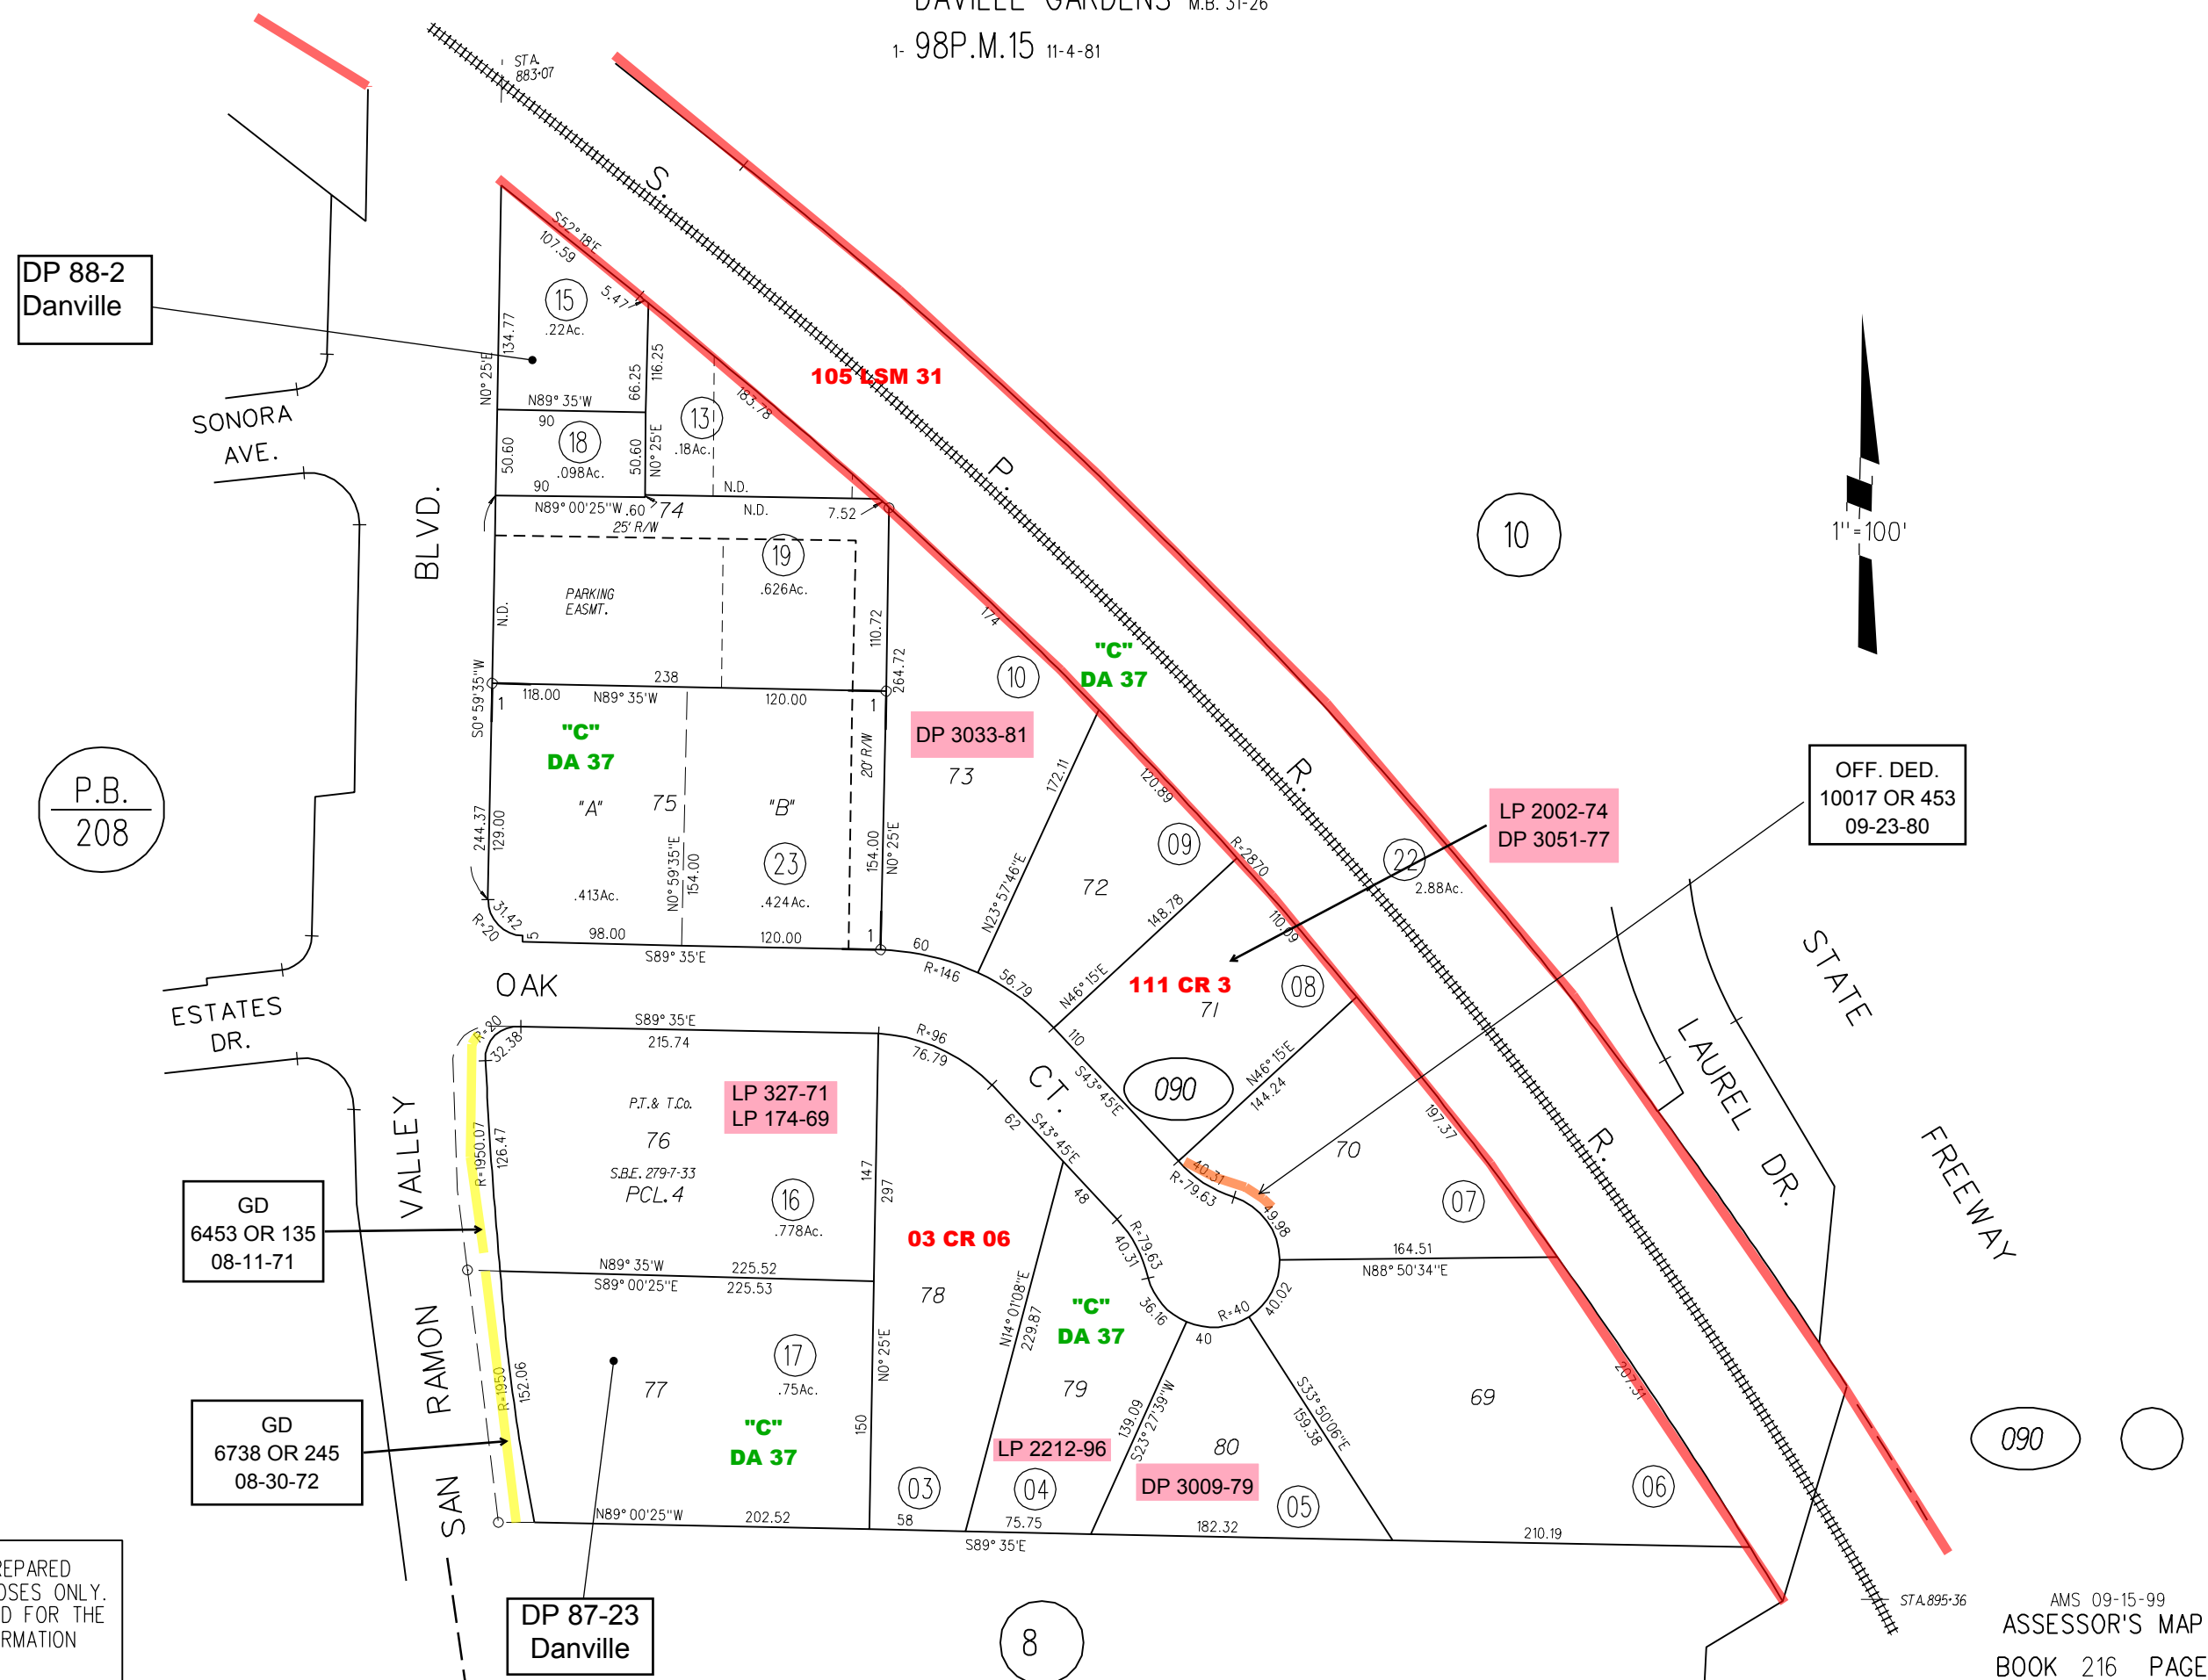

DP 88-2  
Danville

P.B.  
208

GD  
6453 OR 135  
08-11-71

GD  
6738 OR 245  
08-30-72

DP 87-23  
Danville

OFF. DED.  
10017 OR 453  
09-23-80

10

10

111 CR 3  
71

090

LP 327-71  
LP 174-69

16  
.778Ac.

17  
.75Ac.

03 CR 06

'C'  
DA 37

LP 2212-96

DP 3009-79

LP 2002-74  
DP 3051-77

DP 3033-81

OAK

VALLEY

RAMON

SAN

ESTATES  
DR.

BLVD.

SONORA  
AVE.

LAUREL DR.

STATE  
FREEWAY



1"=100'

090

090

8

NOTE: THIS MAP WAS PREPARED FOR ASSESSMENT PURPOSES ONLY. NO LIABILITY IS ASSUMED FOR THE ACCURACY OF THE INFORMATION DELINEATED HEREON.