


RANCHO SAN RAMON
1- 59 L.S.M. 49 11-17-75

- A- GD 6961 OR 555 06-04-73
- B- GD 6961 OR 555 06-04-73
- C- EASE. 5520 OR 451 12-20-67
- D- EASE. 3982 OR 61 10-27-61
- E- EASE. 95010627 01-23-95
- F- EASE. 3398 OR 239 06-23-59

P. B.
208

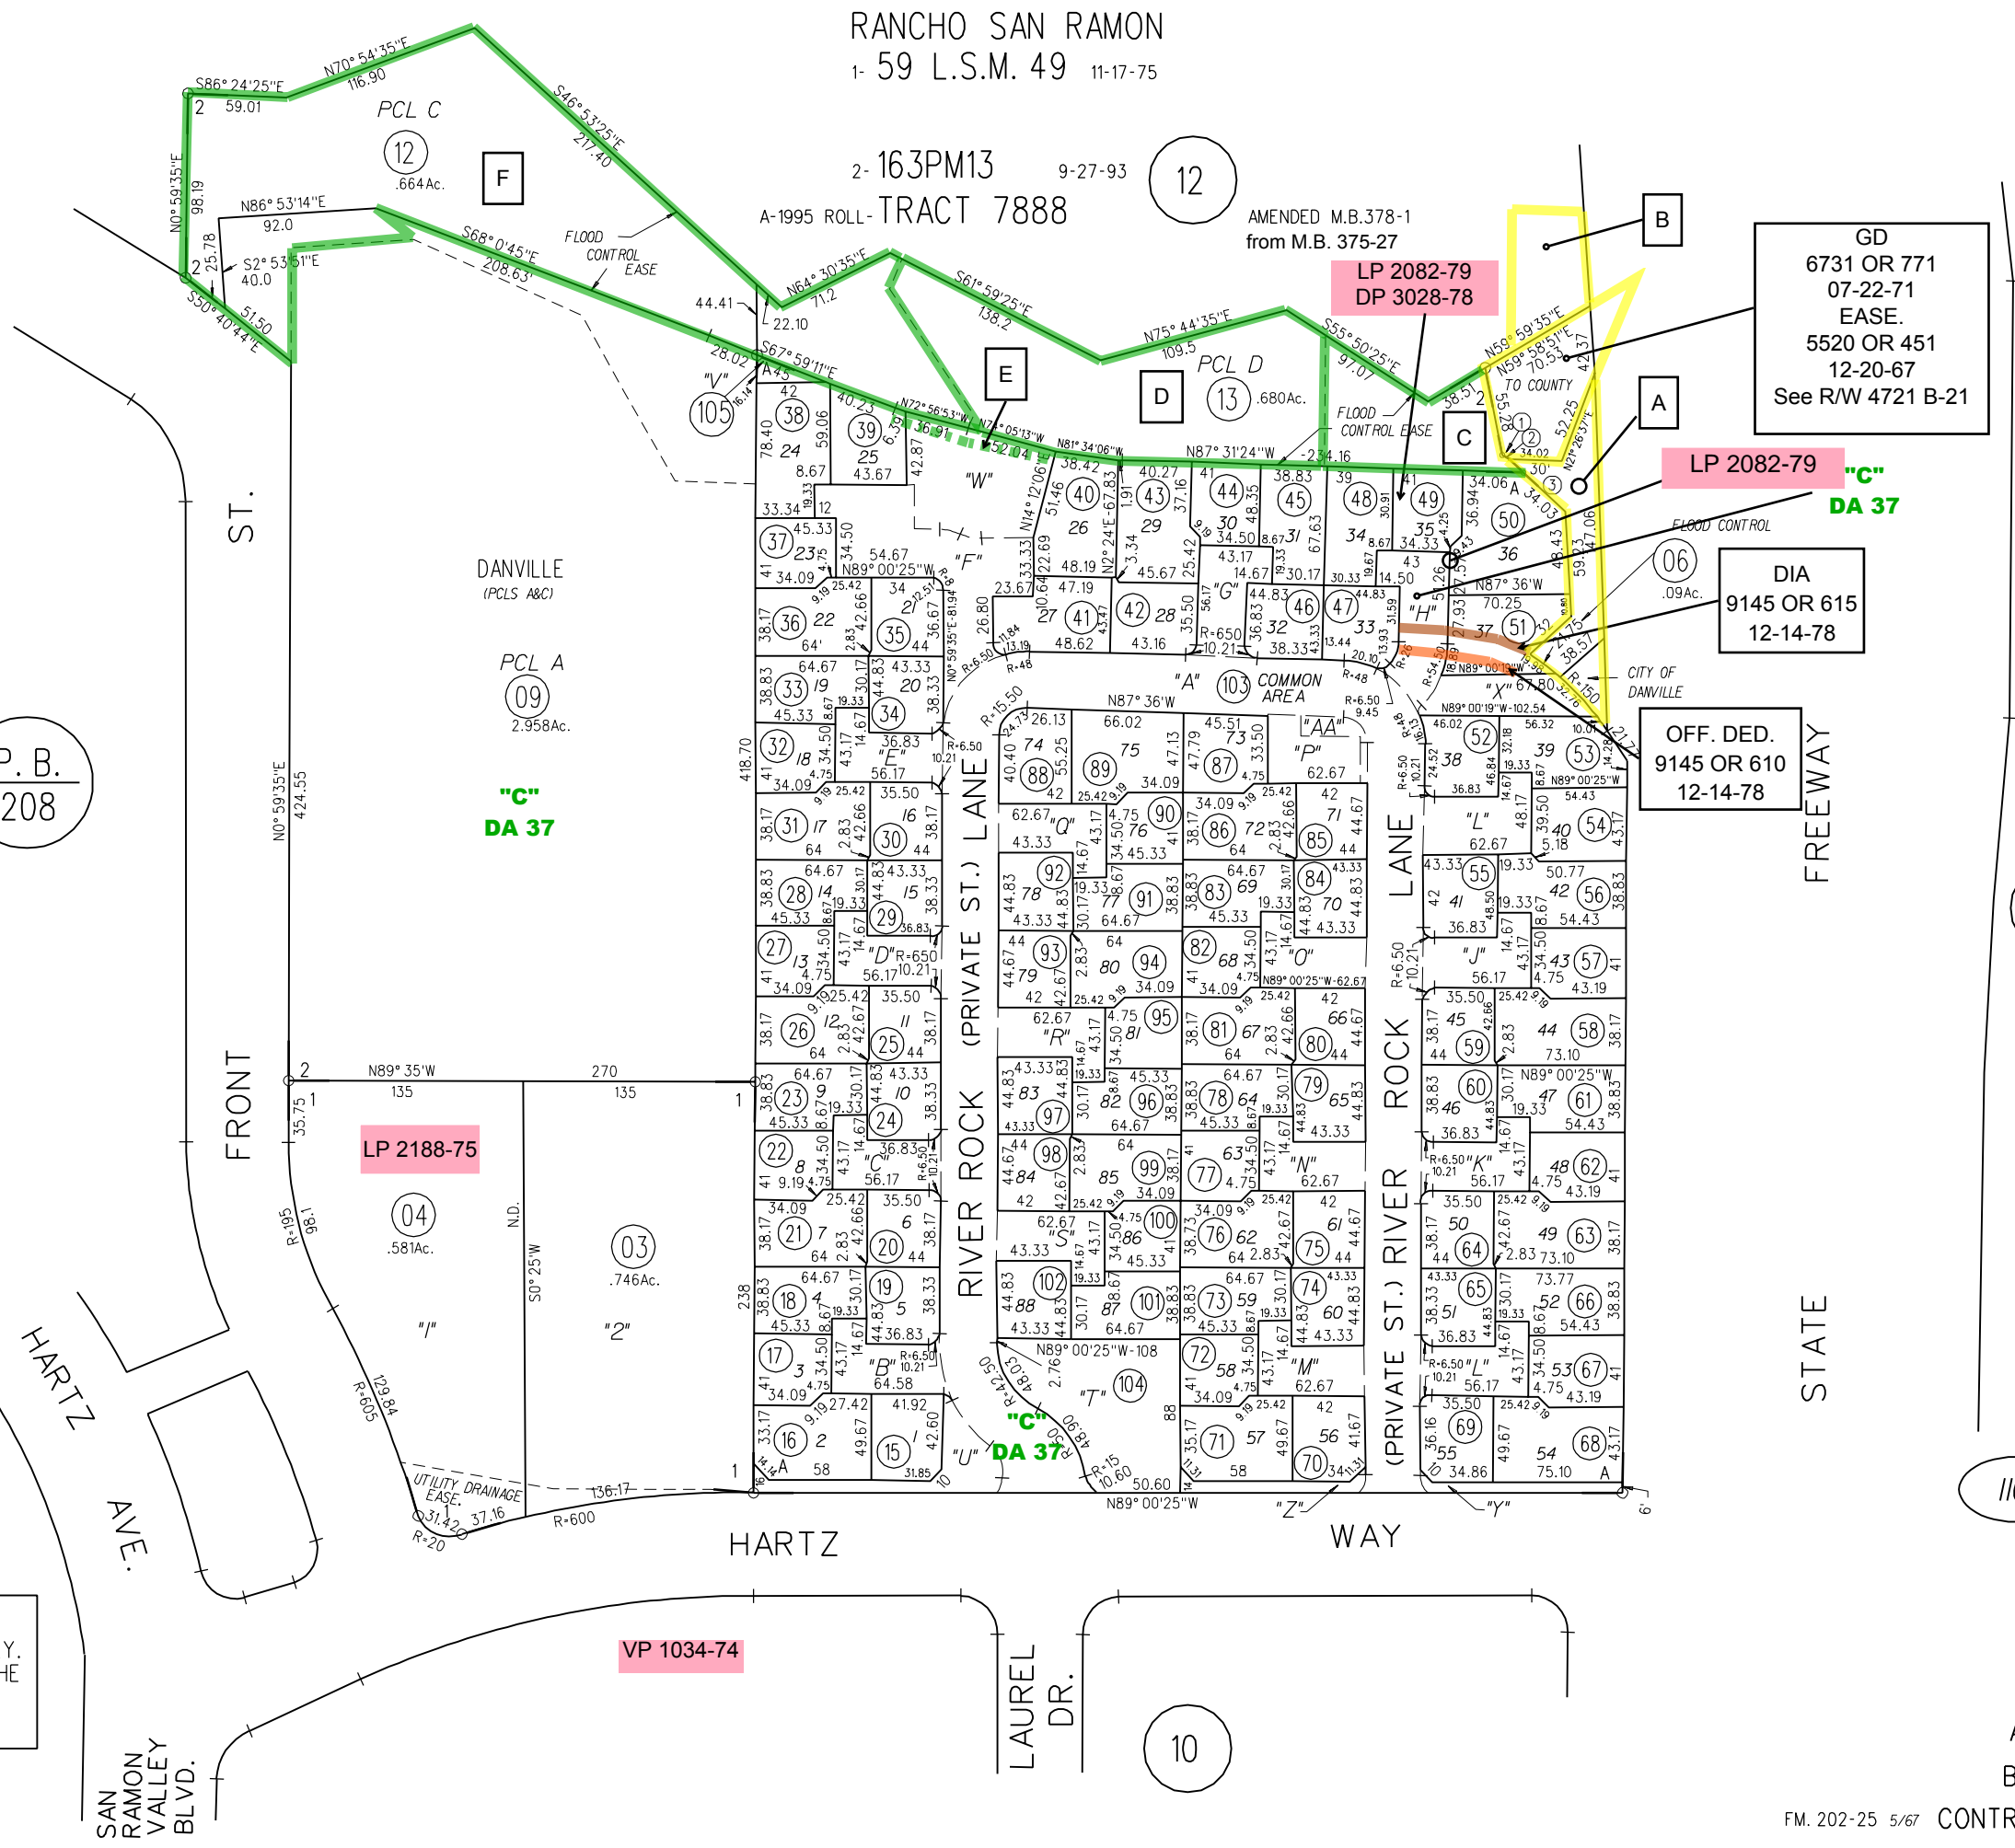

GD
6731 OR 771
07-22-71
EASE.
5520 OR 451
12-20-67
See R/W 4721 B-21

LP 2082-79
DP 3028-78

LP 2082-79
"C"
DA 37


DIA
9145 OR 615
12-14-78

OFF. DED.
9145 OR 610
12-14-78

| NO | BEARING | DIST |
|----|--------------|-------|
| 1 | S87° 48'13"E | 4.02 |
| 2 | S45° 17'22"E | 10.20 |
| 3 | S45° 17'22"E | 34.03 |

| REVISED | CHANGE | BY |
|----------|----------------|----|
| 10-19-93 | 163 PM 13 | MJ |
| 01-25-95 | TRACT 7888 | KR |
| 04-11-95 | AMEND TR. 7888 | KR |

NOTE: THIS MAP WAS PREPARED FOR ASSESSMENT PURPOSES ONLY. NO LIABILITY IS ASSUMED FOR THE ACCURACY OF THE INFORMATION DELINEATED HEREON.

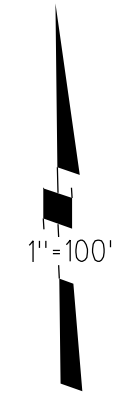

110

16

12

10