


RANCHO SAN RAMON

2- 61 LSM 6 7-23-76  
 3- 63 L.S.M. 11 9-19-77

1"=100'

- A- EASE. 2559 OR 359 06-23-55
- B- EASE. 3367 OR 218 05-05-59
- C- EASE. 3512 OR 153 12-10-59
- D- EASE. 3398 OR 538 06-24-59
- E- EASE. 4300 OR 647 02-08-63
- F- EASE. 3366 OR 103 05-01-59
- G- EASE. 3531 OR 458 01-08-60
- H- EASE. 3366 OR 115 05-01-59
- I- EASE. 3336 OR 111 05-01-59
- J- EASE. 6655 OR 239 05-18-72
- K- EASE. 3512 OR 157 12-10-59
- L- EASE. 3512 OR 164 12-10-59
- M- EASE. 3517 OR 113 12-17-59
- N- QD 7570 OR 837 07-21-75  
7716 OR 945 12-19-75
- O- EASE. 3963 OR 185 09-21-65
- P- EASE. 7570 OR 837 07-21-75  
7716 OR 945 12-19-75
- Q- EASE. 3392 OR 290 06-15-59
- R- EASE. 7570 OR 834 07-21-75  
QC 8574 OR 327
- T- EASE. 8495 OR 251
- U-Quitclaim 2021-0271426

NOTE: THIS MAP WAS PREPARED FOR ASSESSMENT PURPOSES ONLY. NO LIABILITY IS ASSUMED FOR THE ACCURACY OF THE INFORMATION DELINEATED HEREON.

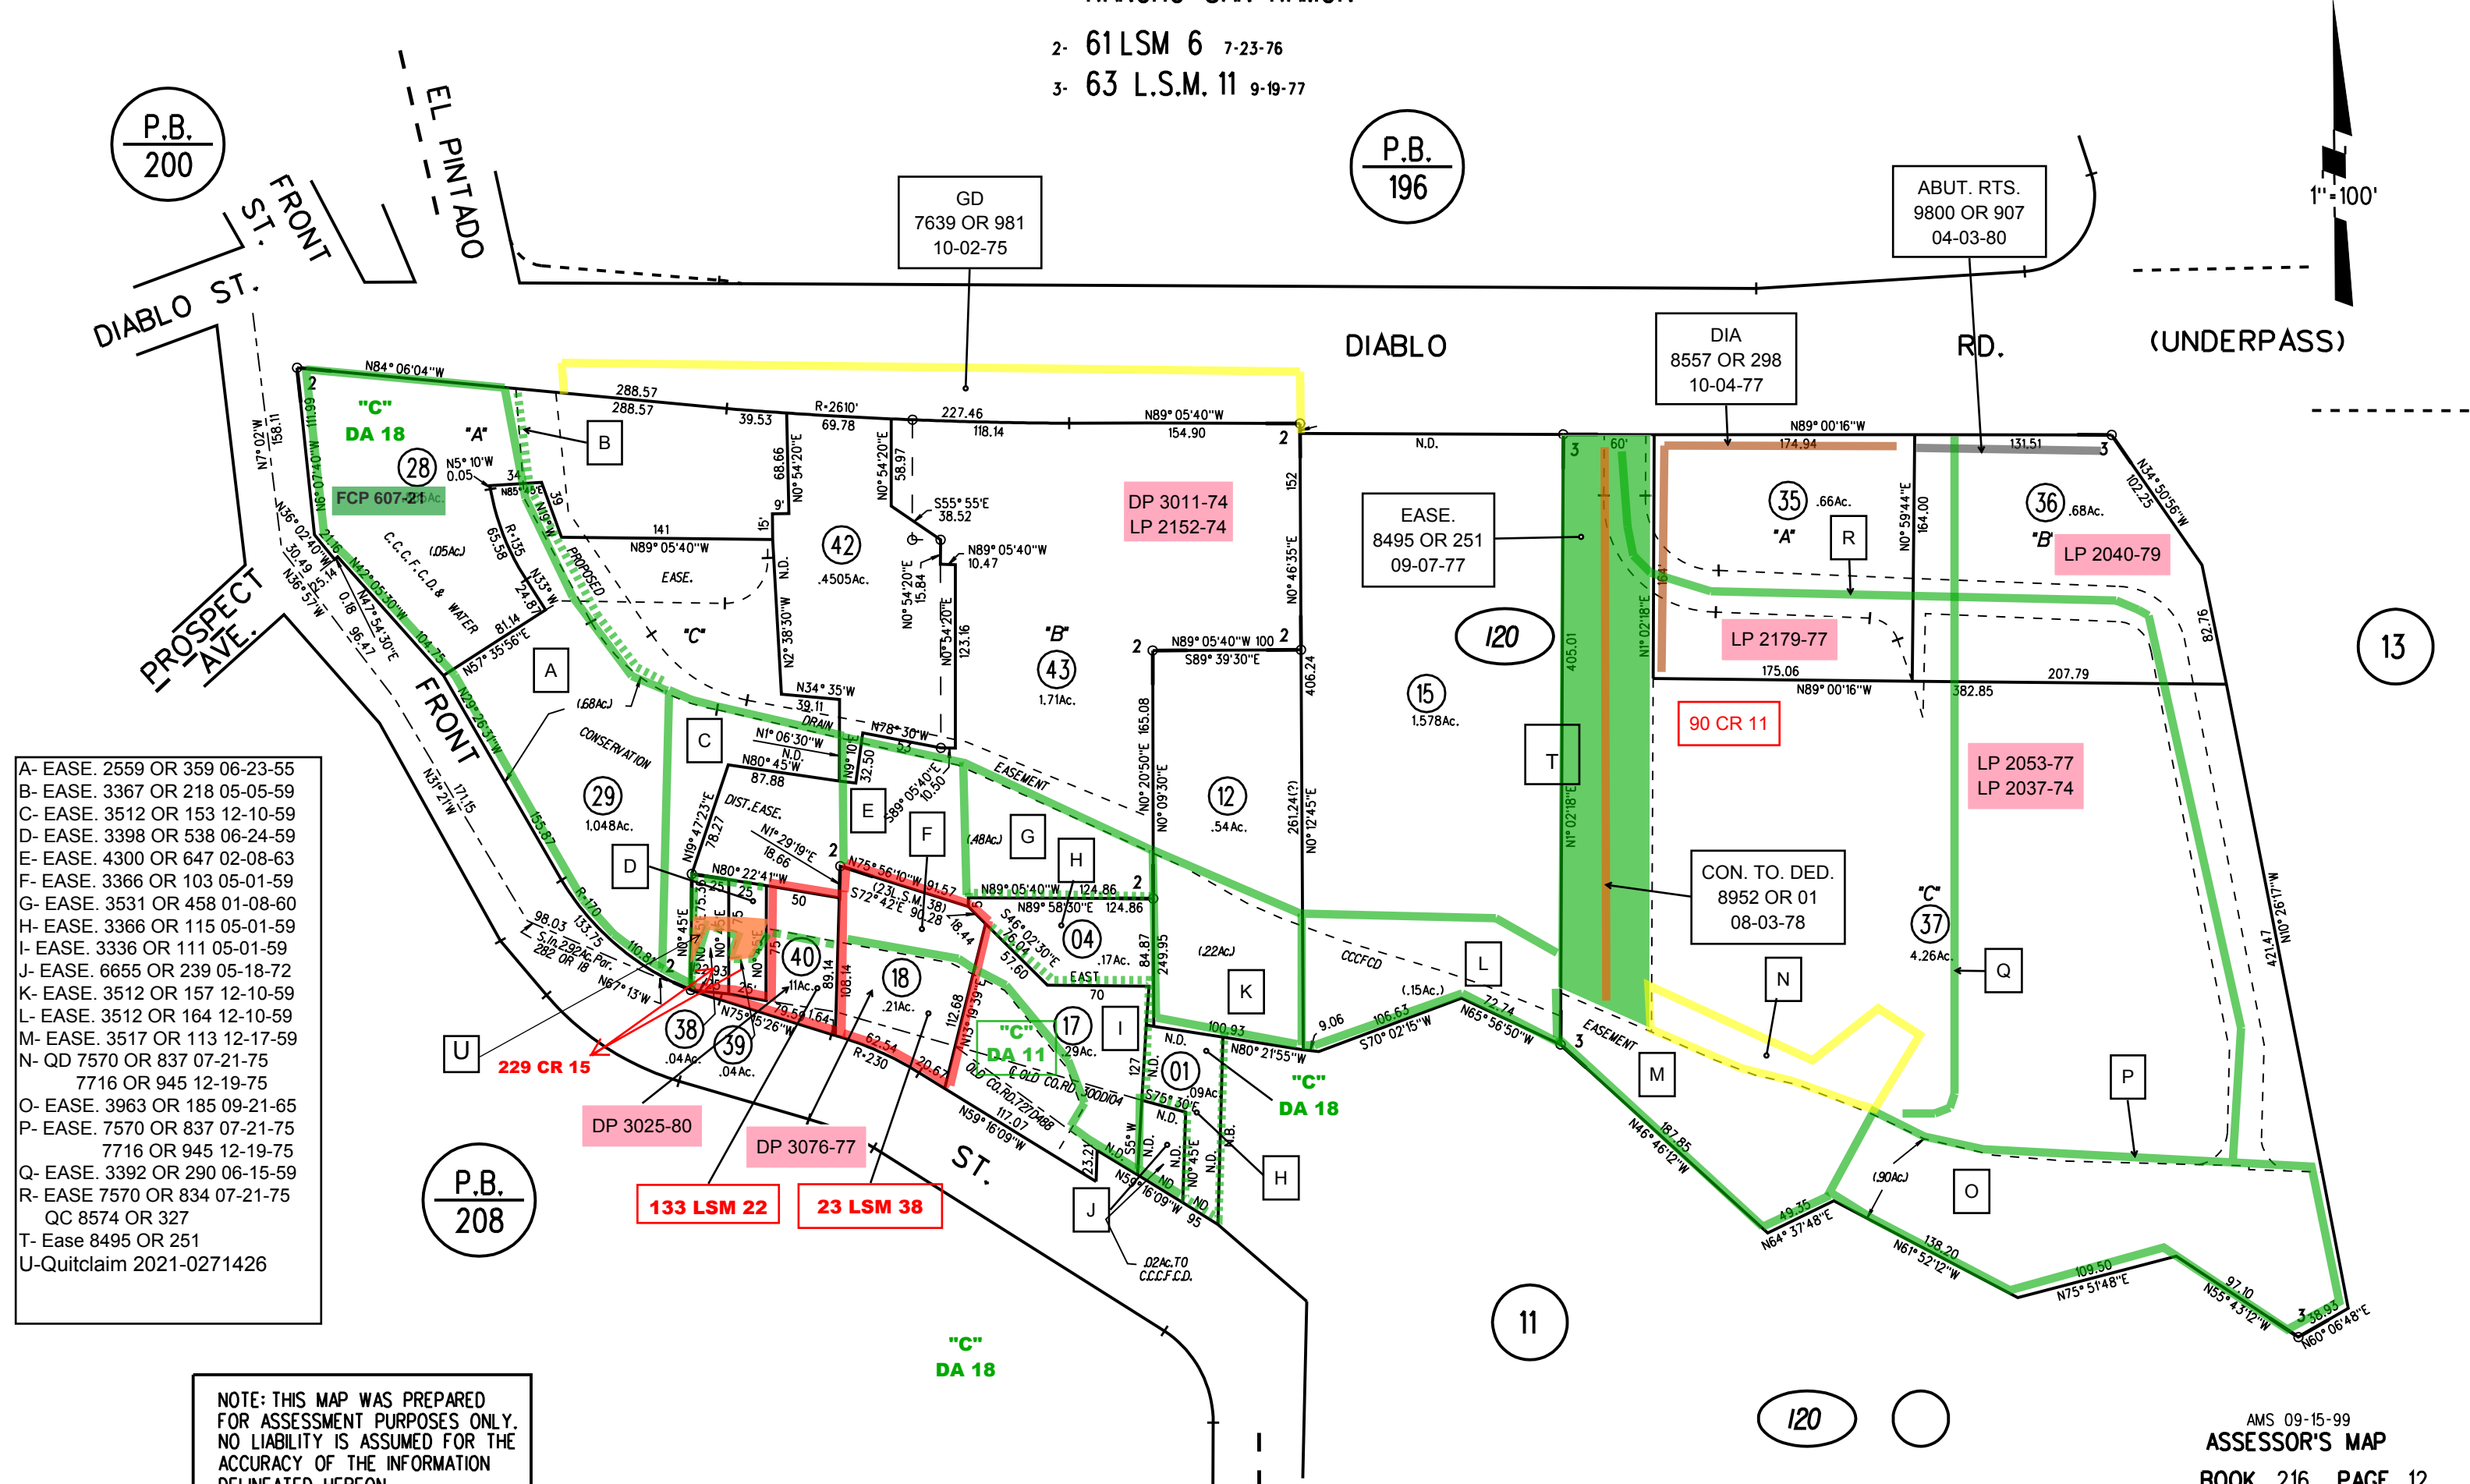

120