


RANCHO SAN RAMON

A - RANCHO SAN RAMON HEIGHTS UNIT NO. 1 M.B. 28-46

B - DANVILLE GARDENS M.B. 31-26

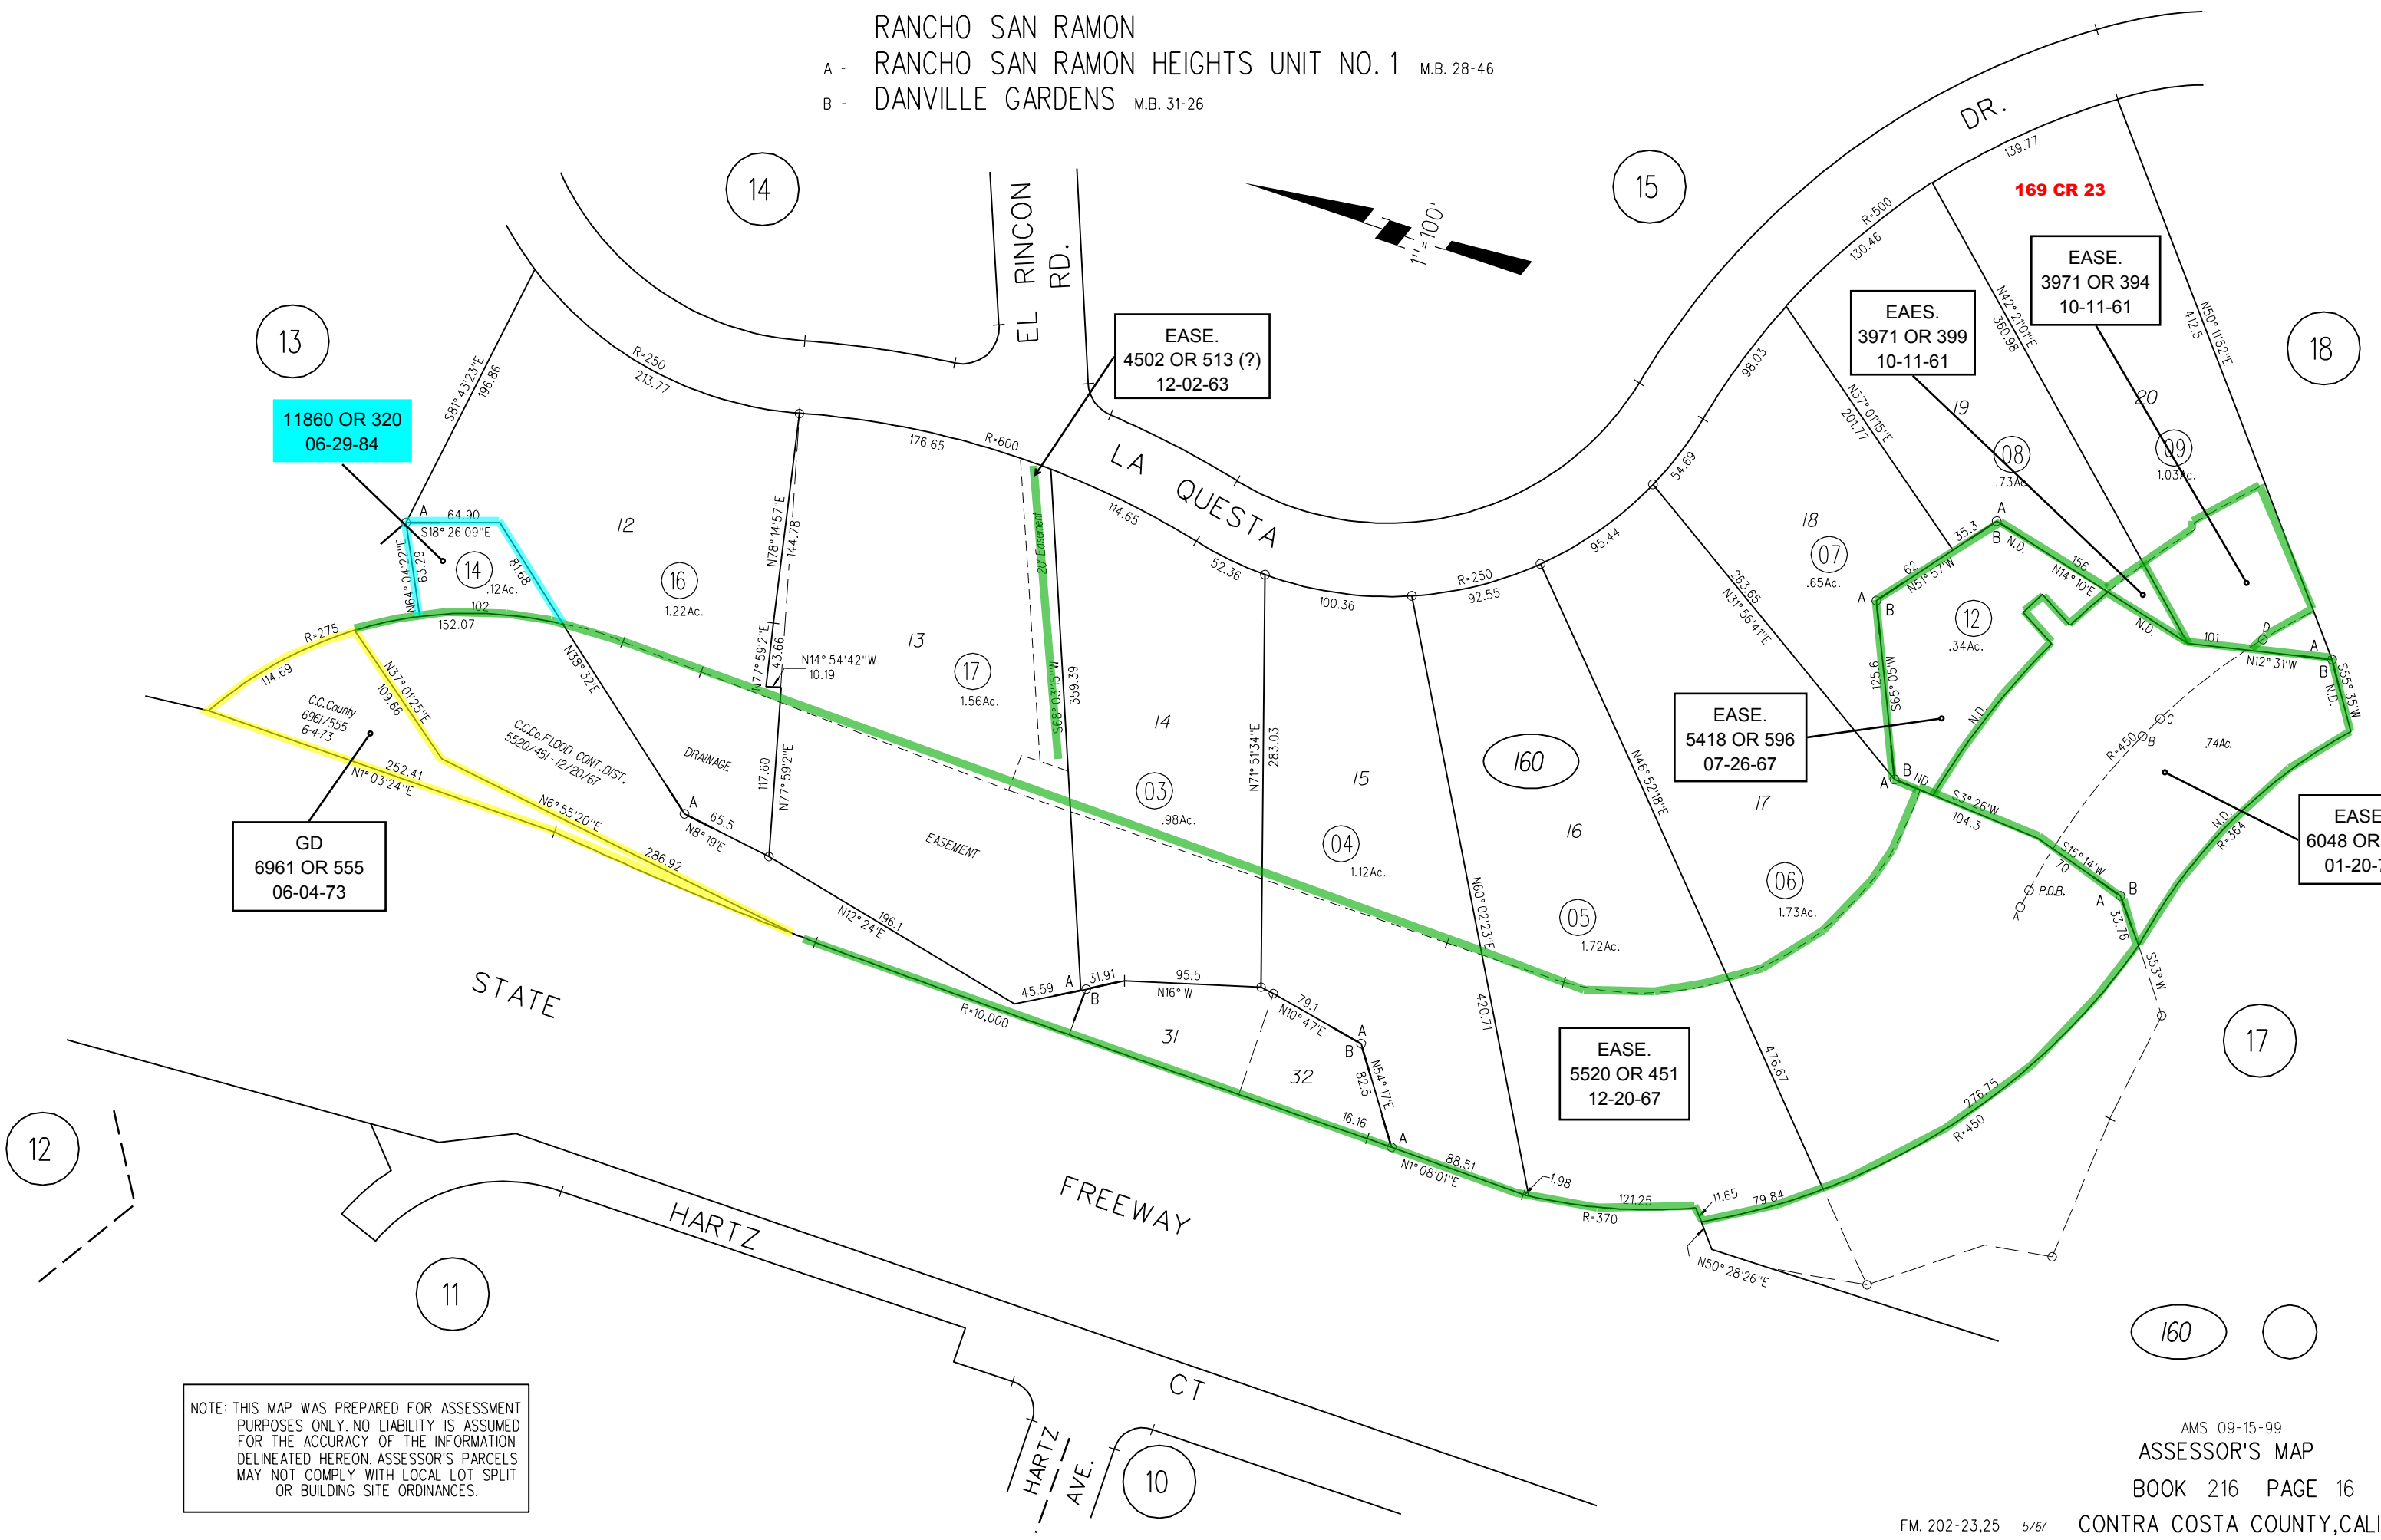

11860 OR 320
06-29-84

GD
6961 OR 555
06-04-73

EASE.
4502 OR 513 (?)
12-02-63

EAES.
3971 OR 399
10-11-61

EASE.
3971 OR 394
10-11-61

EASE.
5418 OR 596
07-26-67

EASE.
5520 OR 451
12-20-67

EASE.
6048 OR 174
01-20-70

NOTE: THIS MAP WAS PREPARED FOR ASSESSMENT PURPOSES ONLY. NO LIABILITY IS ASSUMED FOR THE ACCURACY OF THE INFORMATION DELINEATED HEREON. ASSESSOR'S PARCELS MAY NOT COMPLY WITH LOCAL LOT SPLIT OR BUILDING SITE ORDINANCES.