


POR. 34 & 35, T. 1S., R. 1W., M.D.B.M.

- 1- RECORD OF SURVEY 43L.S.M.18 6-20-67
- 2- 61P.M.17,18 & 19 12-22-77
- 3- 88P.M.26 8-14-80
- 4- 70L.S.M.6 1-20-82
- 5- 119P.M.32 & 33 11-12-85
- 6- 123P.M.9 & 10 7-14-86
- 7- 137P.M.23 12-08-88
- 8- 168P.M.29 02-01-96
- 9- 185P.M.25 11-14-02

21 LSM 40

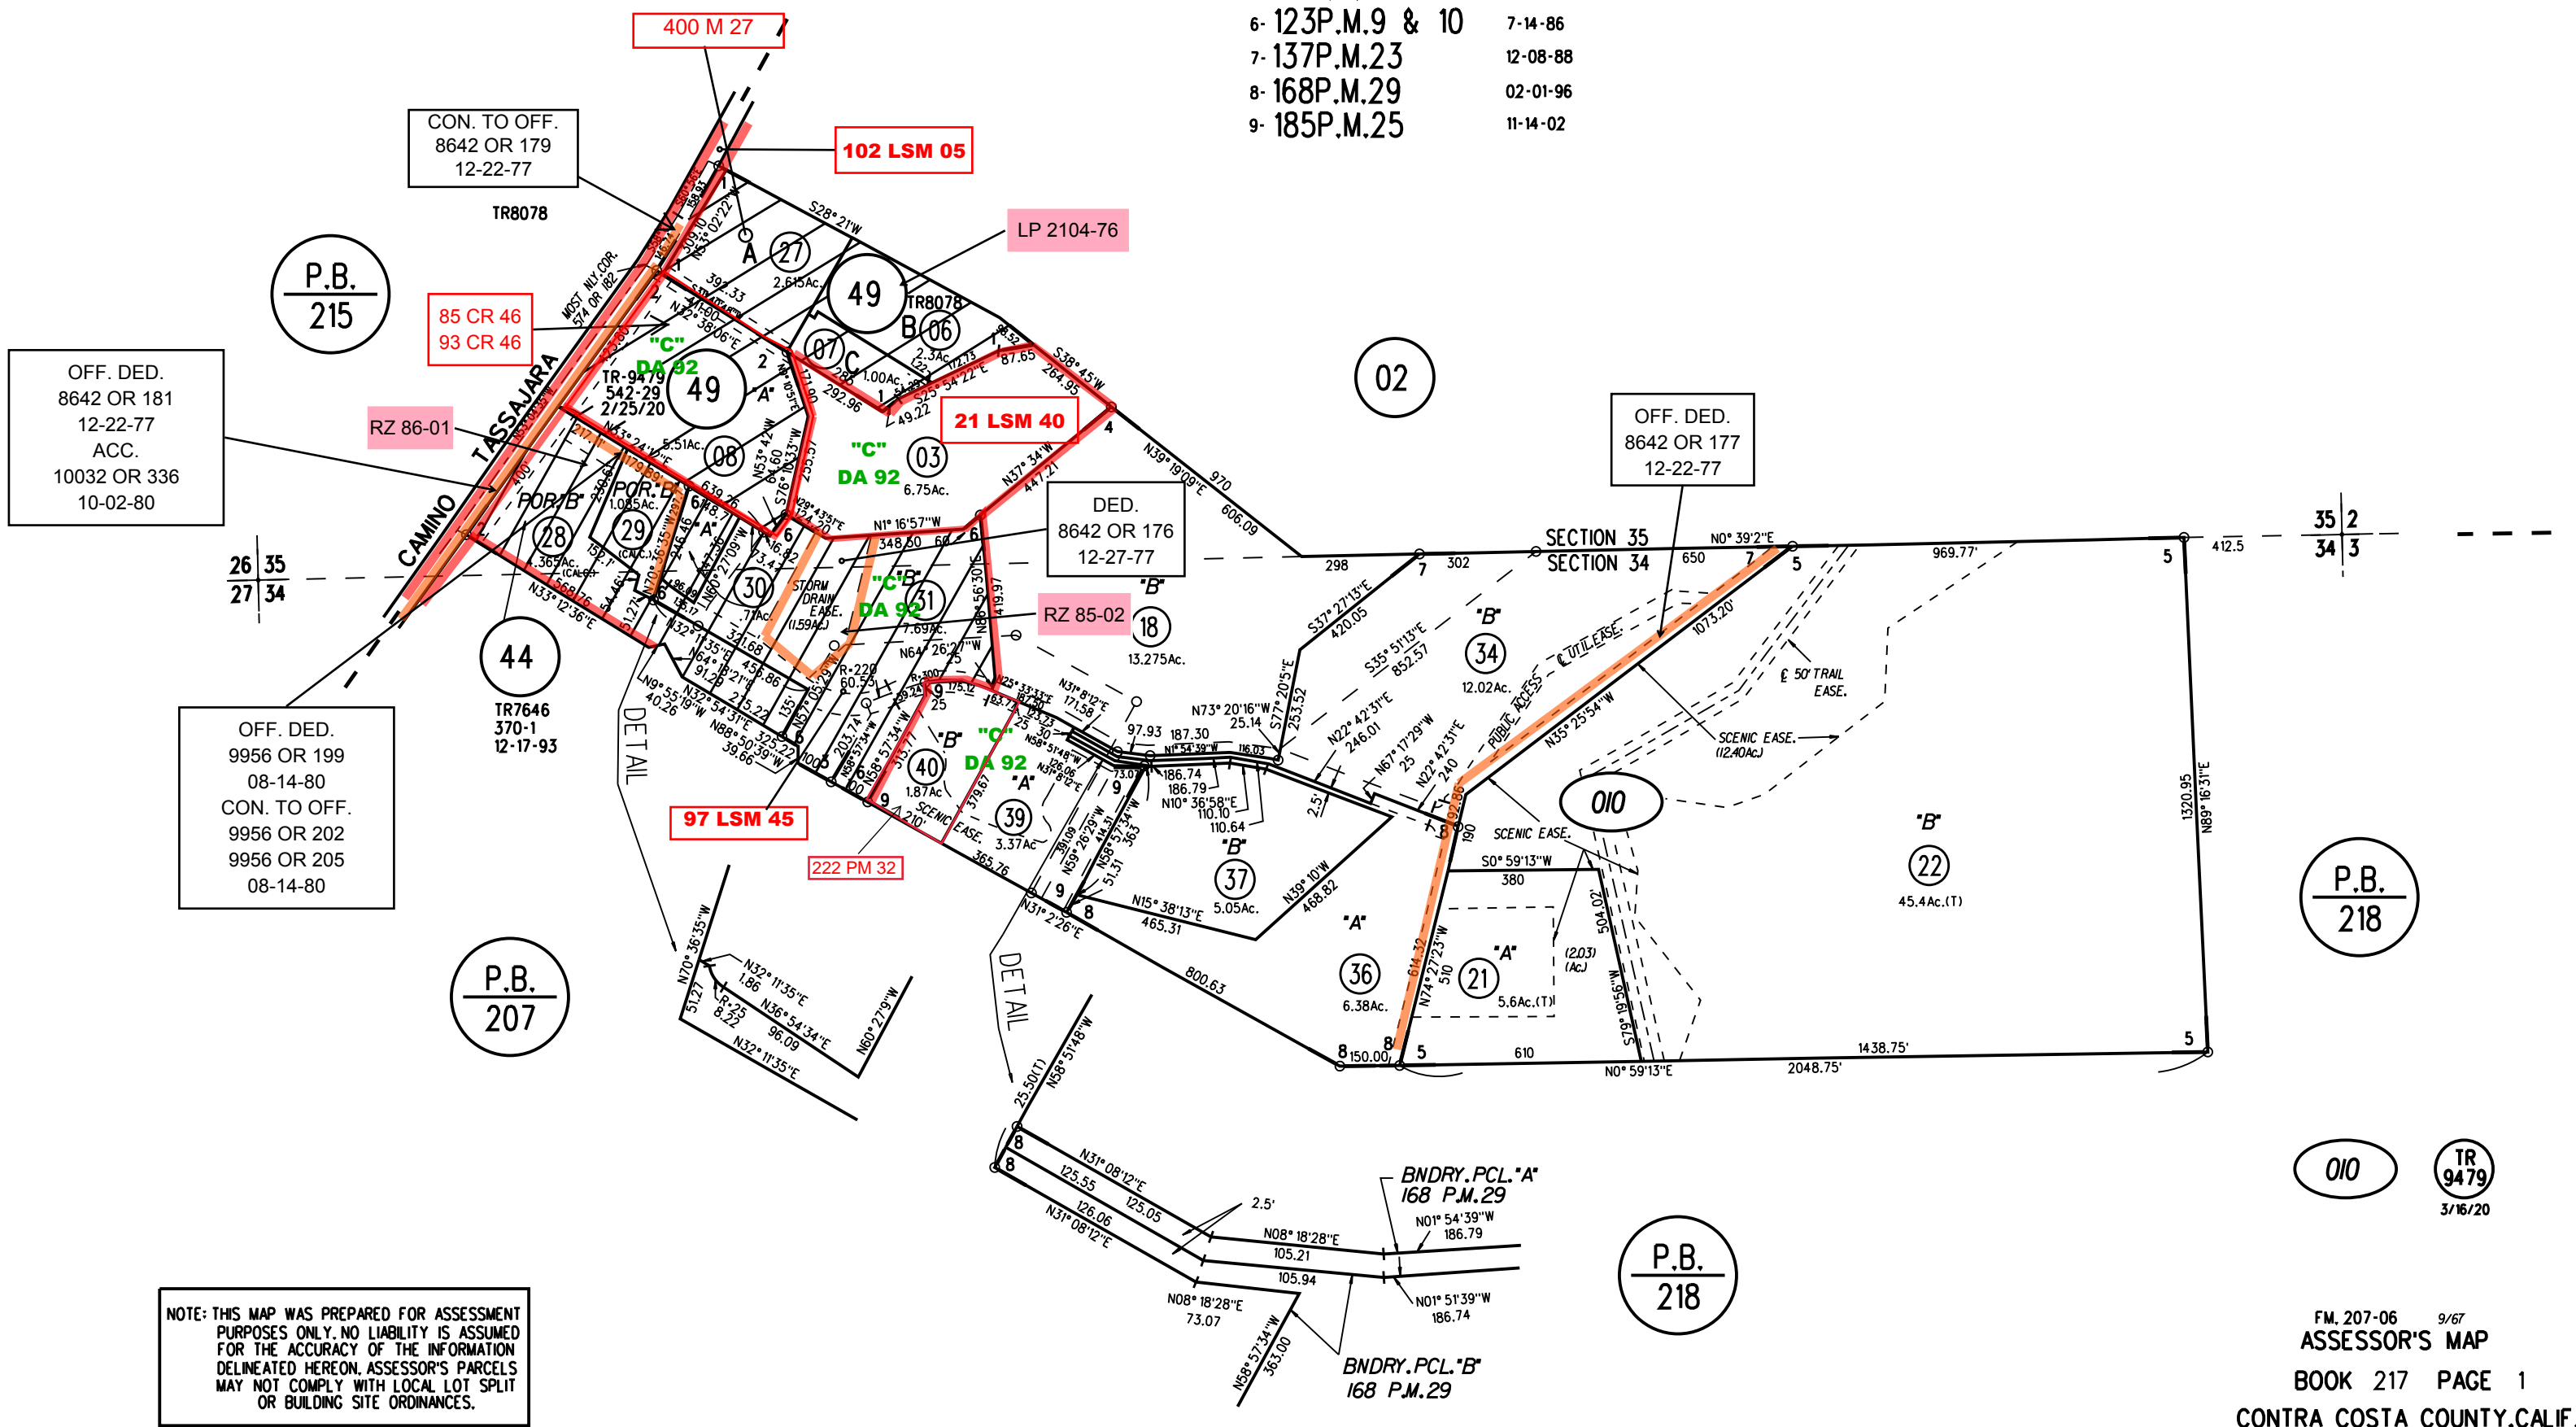

OFF. DED.
8642 OR 181
12-22-77
ACC.
10032 OR 336
10-02-80

85 CR 46
93 CR 46

CON. TO OFF.
8642 OR 179
12-22-77

102 LSM 05

LP 2104-76

21 LSM 40

DED.
8642 OR 176
12-27-77

RZ 85-02

OFF. DED.
8642 OR 177
12-22-77

OFF. DED.
9956 OR 199
08-14-80
CON. TO OFF.
9956 OR 202
9956 OR 205
08-14-80

97 LSM 45

222 PM 32

BNDRY. PCL. "A"
168 P.M.29

BNDRY. PCL. "B"
168 P.M.29

NOTE: THIS MAP WAS PREPARED FOR ASSESSMENT PURPOSES ONLY. NO LIABILITY IS ASSUMED FOR THE ACCURACY OF THE INFORMATION DELINEATED HEREON. ASSESSOR'S PARCELS MAY NOT COMPLY WITH LOCAL LOT SPLIT OR BUILDING SITE ORDINANCES.