

POR. SEC. 2, T. 2S., R. 1W., M.D.B.M.



- A- DOUGHERTY RANCH M.B. B-45
- B- POR. TRACT 6552 M.B. 301-18 P.U.D. C.C.&R.'S 13186/363 10-10-86
- C- PCL."W" TRACT 6550 M.B. 308-30
- D- TRACT 6549 M.B. 301-48 CONDO.
- 1- 138P.M. 37 & 38 2-24-89

01

02

04

P.B.  
218

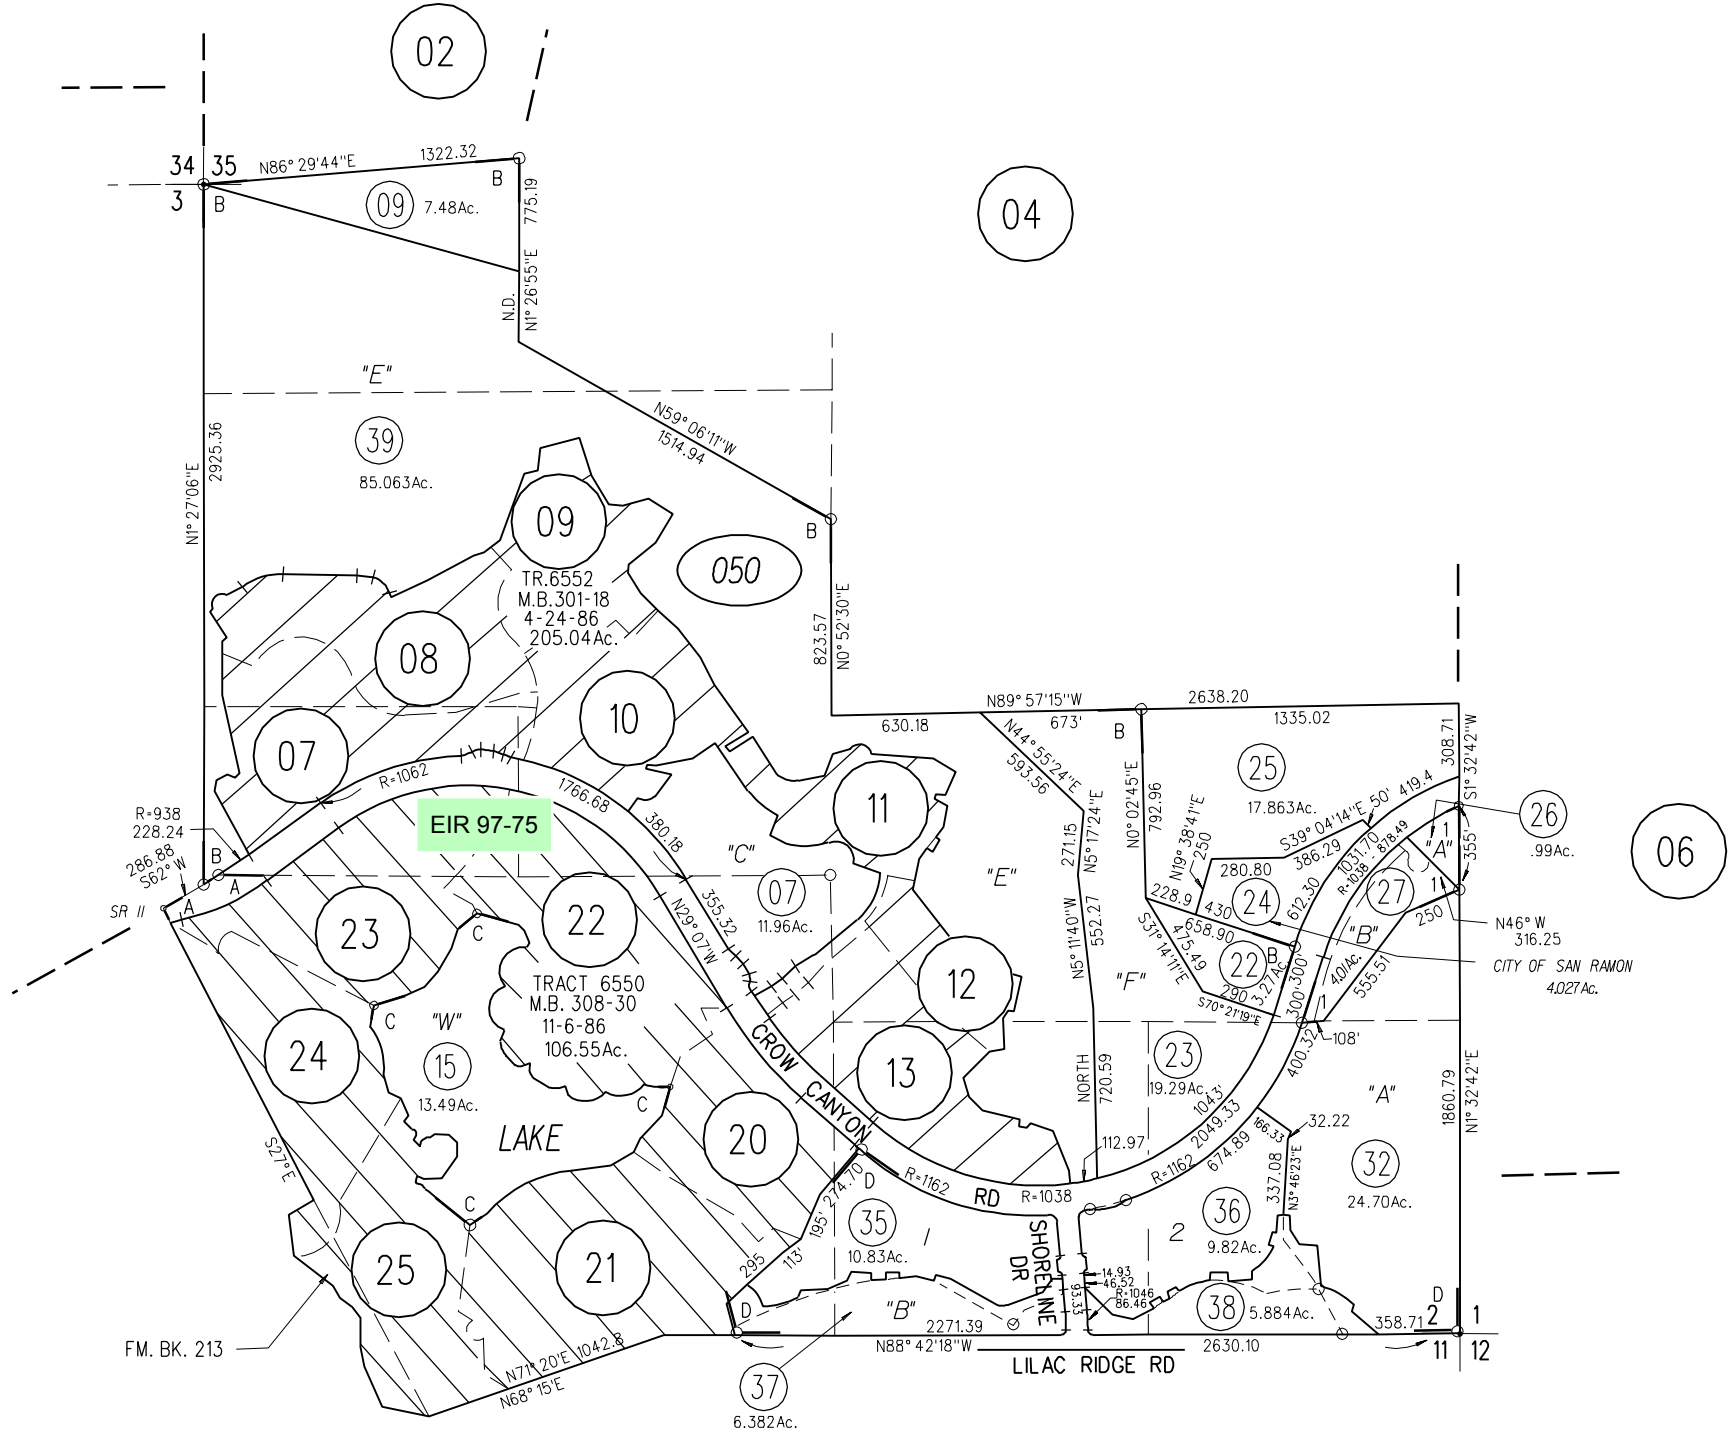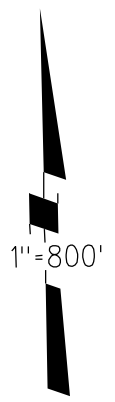

NOTE: THIS MAP WAS PREPARED FOR ASSESSMENT PURPOSES ONLY. NO LIABILITY IS ASSUMED FOR THE ACCURACY OF THE INFORMATION DELINEATED HEREON. ASSESSOR'S PARCELS MAY NOT COMPLY WITH LOCAL LOT SPLIT OR BUILDING SITE ORDINANCES.

P.B.  
213

P.B.  
222

050

39  
2/25/04