
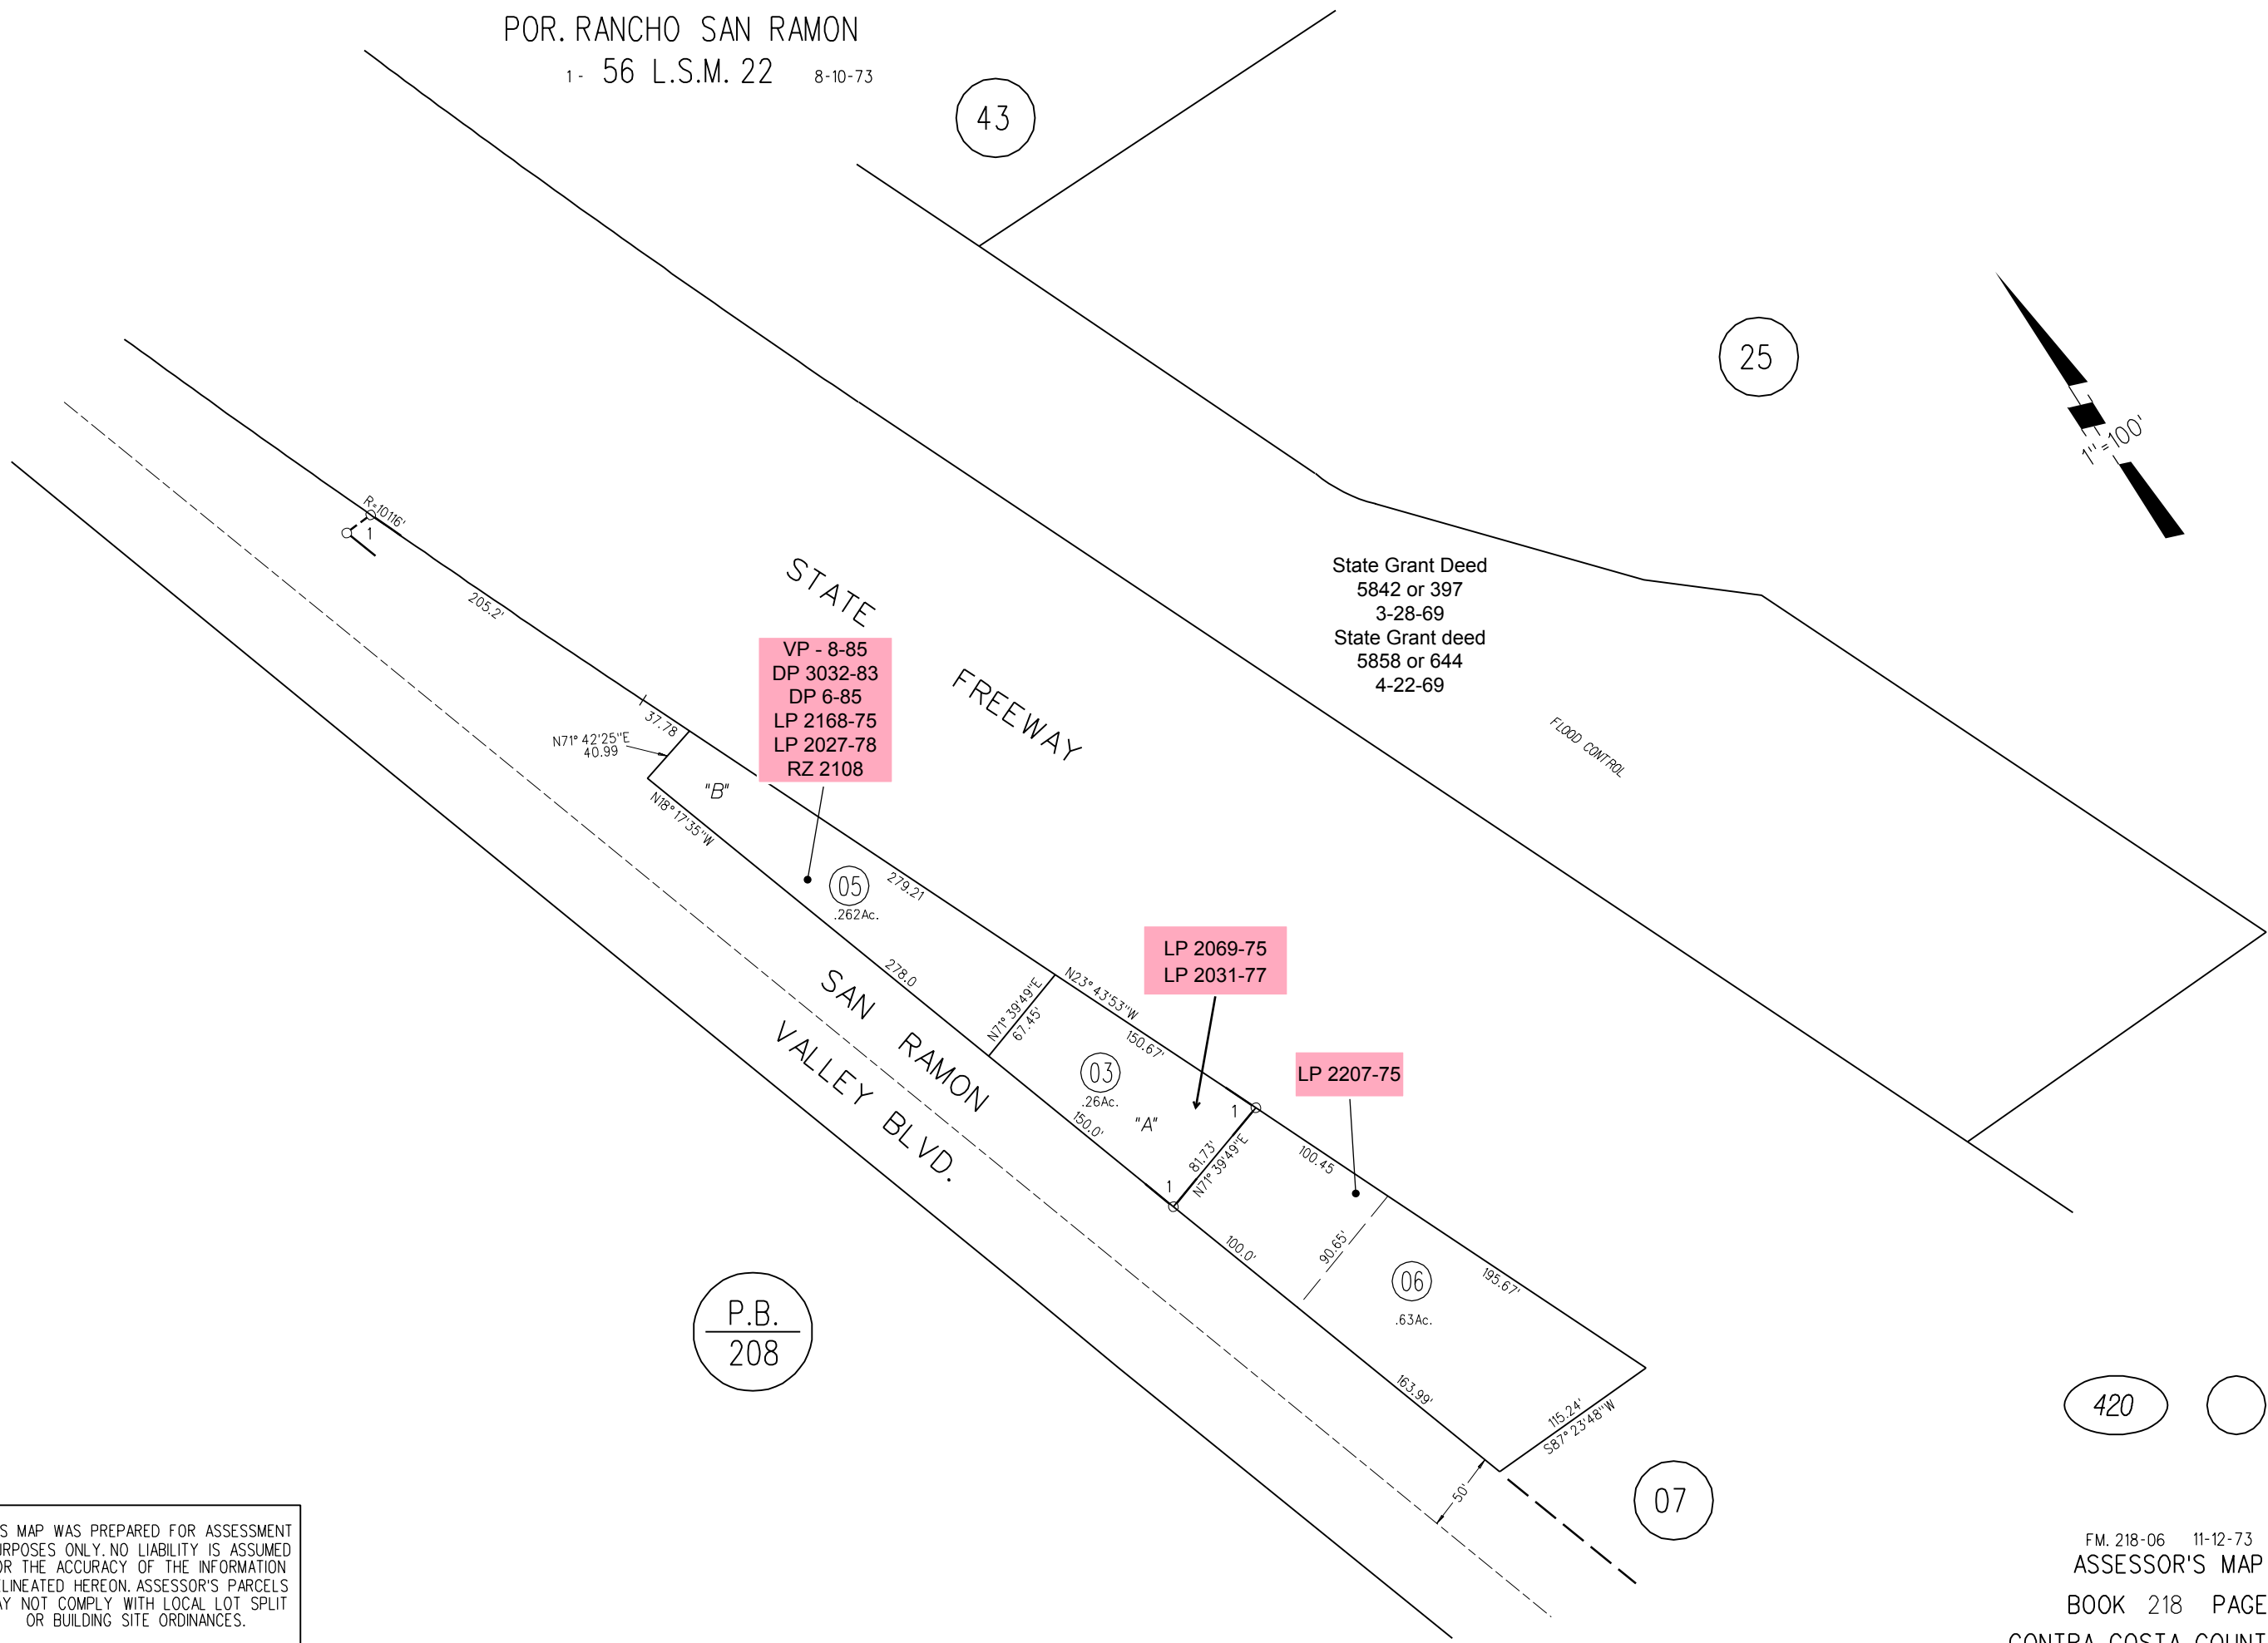


POR. RANCHO SAN RAMON

1- 56 L.S.M. 22 8-10-73

43

25

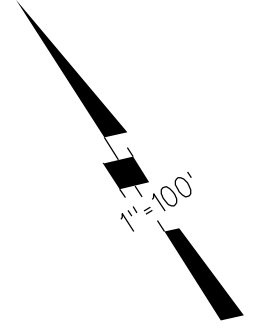

VP - 8-85
DP 3032-83
DP 6-85
LP 2168-75
LP 2027-78
RZ 2108

LP 2069-75
LP 2031-77

LP 2207-75

State Grant Deed
5842 or 397
3-28-69
State Grant deed
5858 or 644
4-22-69

FLOOD CONTROL

P.B.
208

420

○

07

NOTE: THIS MAP WAS PREPARED FOR ASSESSMENT PURPOSES ONLY. NO LIABILITY IS ASSUMED FOR THE ACCURACY OF THE INFORMATION DELINEATED HEREON. ASSESSOR'S PARCELS MAY NOT COMPLY WITH LOCAL LOT SPLIT OR BUILDING SITE ORDINANCES.