
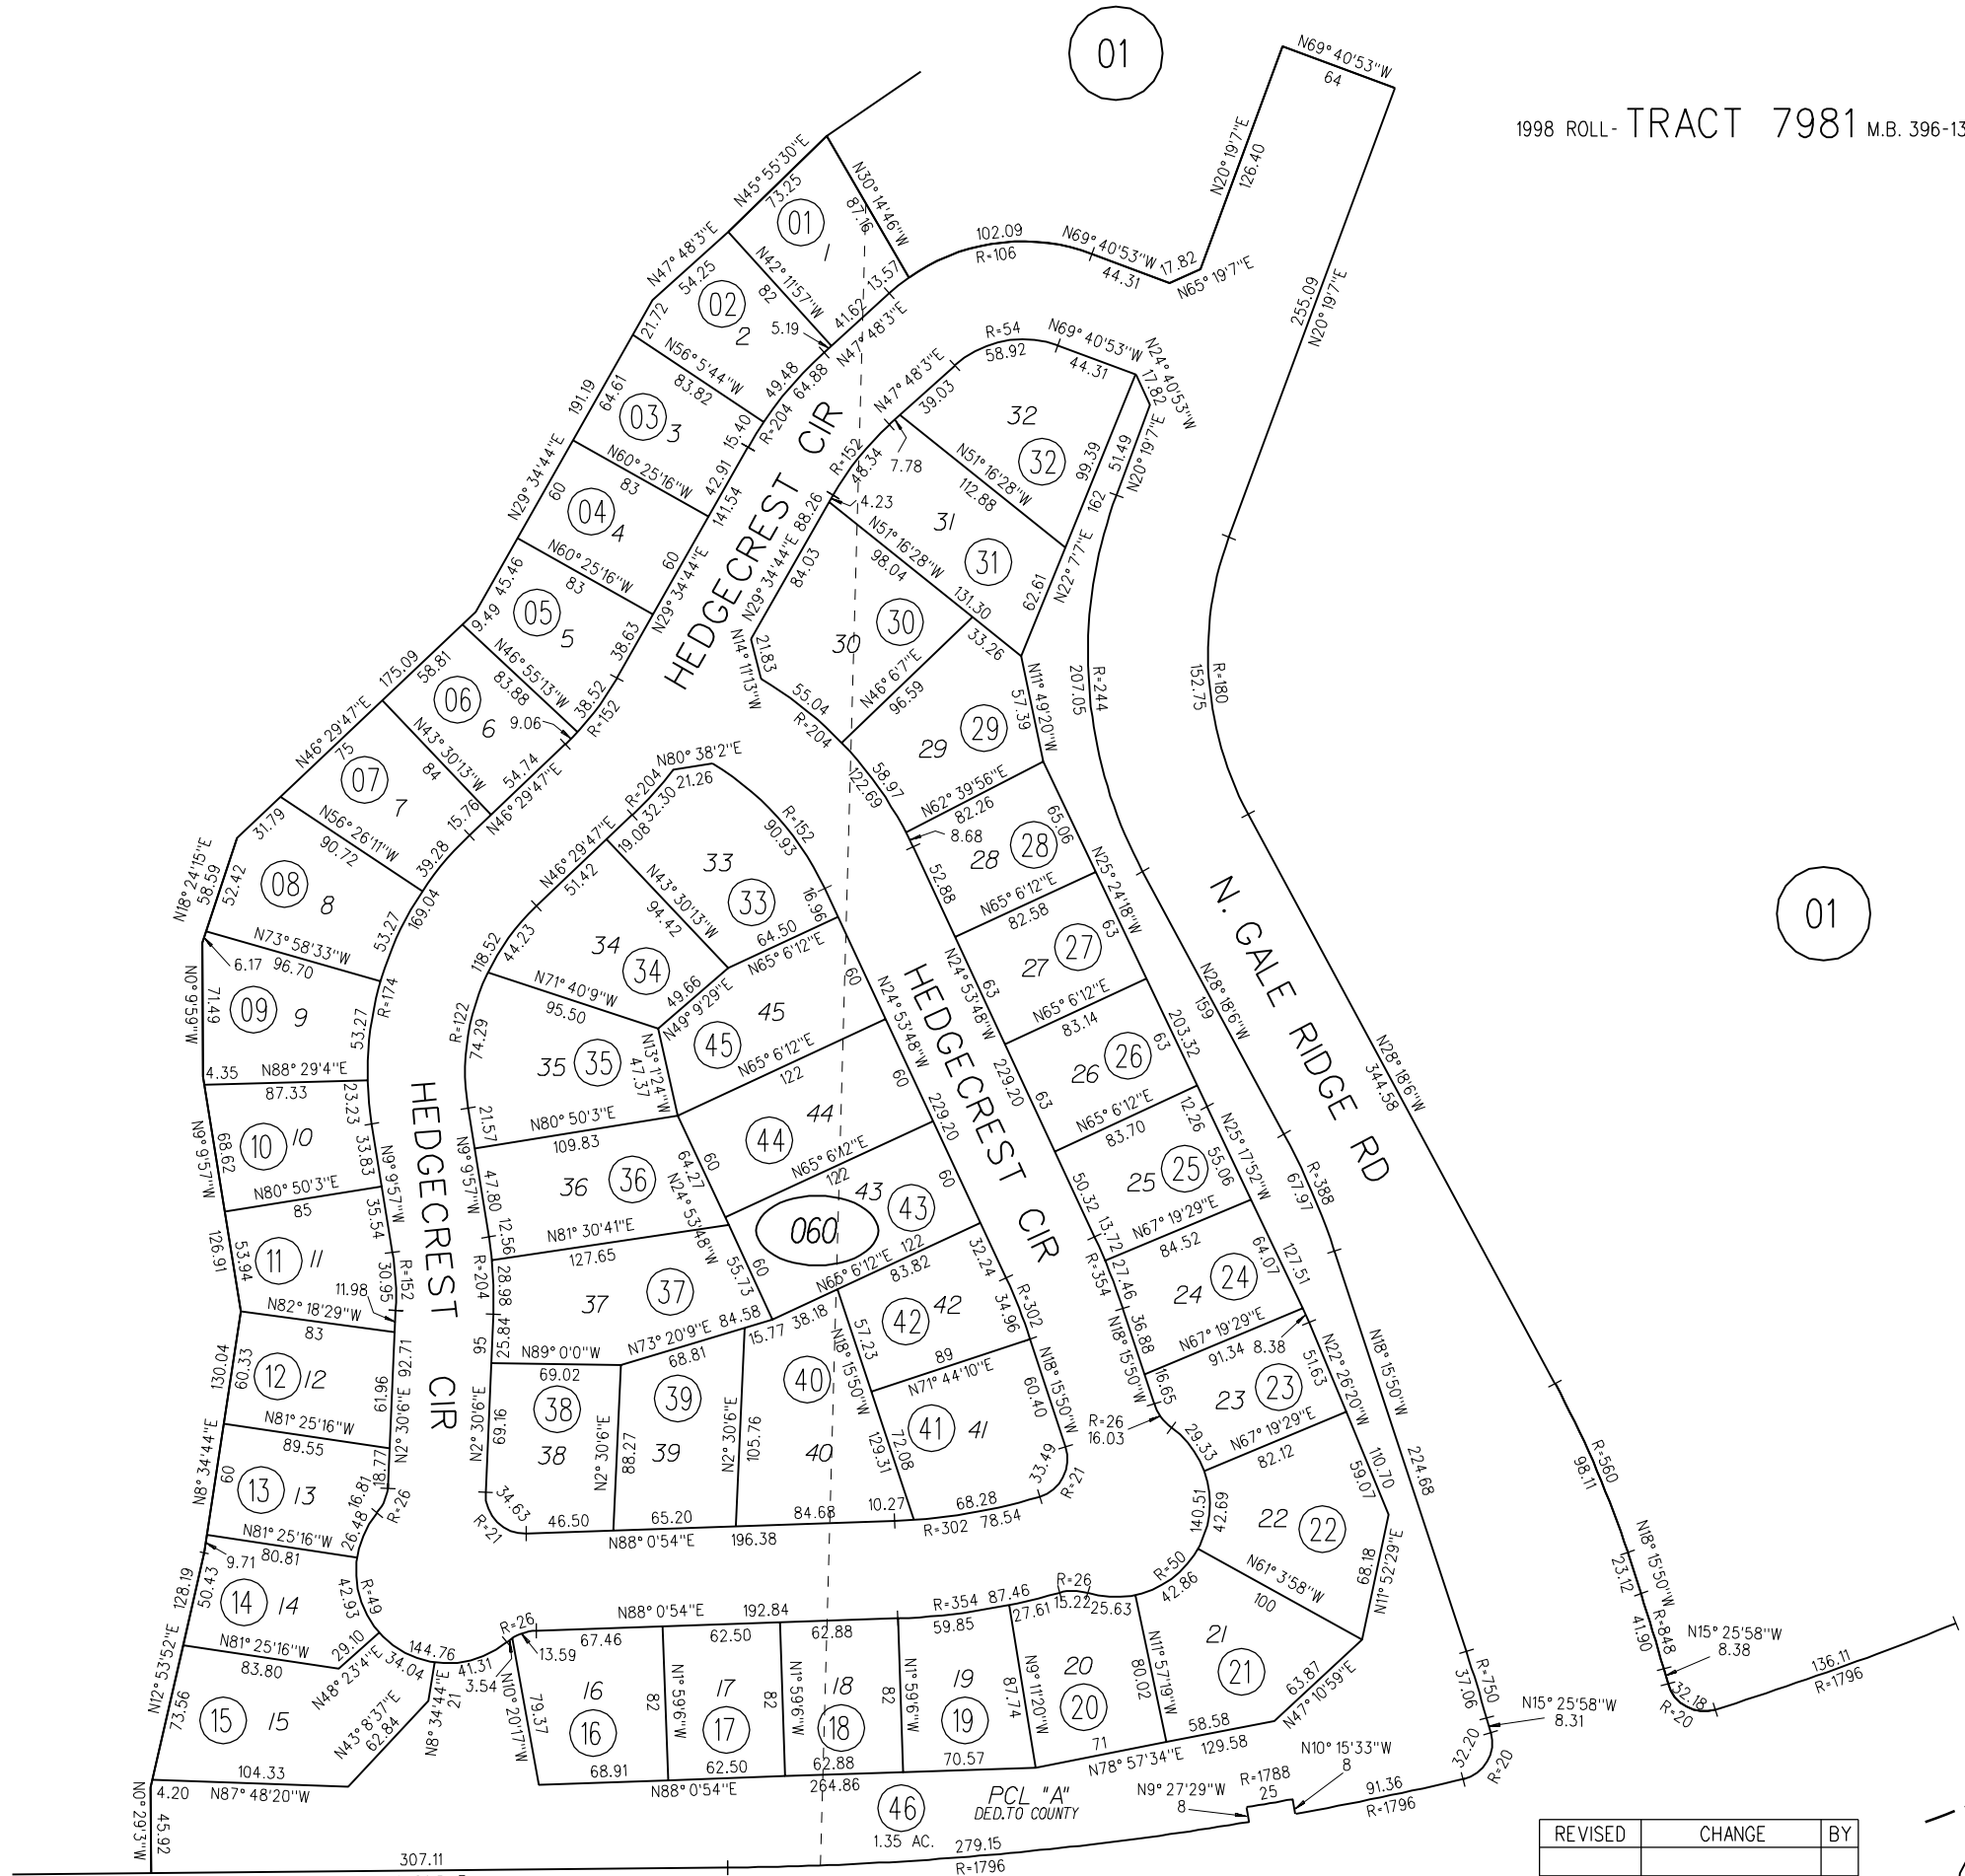


1998 ROLL - TRACT 7981 M.B. 396-13 (GLEN BRIDGE AT GALE RANCH)

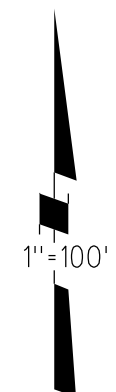

NOTE: THIS MAP WAS PREPARED FOR ASSESSMENT PURPOSES ONLY. NO LIABILITY IS ASSUMED FOR THE ACCURACY OF THE INFORMATION DELINEATED HEREON. ASSESSOR'S PARCELS MAY NOT COMPLY WITH LOCAL LOT SPLIT OR BUILDING SITE ORDINANCES.

REVISED	CHANGE	BY

060

FM. PG.1 02-27-98
ASSESSOR'S MAP
BOOK 222 PAGE 6
CONTRA COSTA COUNTY, CALIF.

BOLLINGER CANYON RD

N. GALE RIDGE RD

HEDGECREST CIR

HEDGECREST CIR

HEDGECREST CIR

PCL "A"
DED. TO COUNTY

1.35 AC. 279.15 R-1796

01

01

01

02