
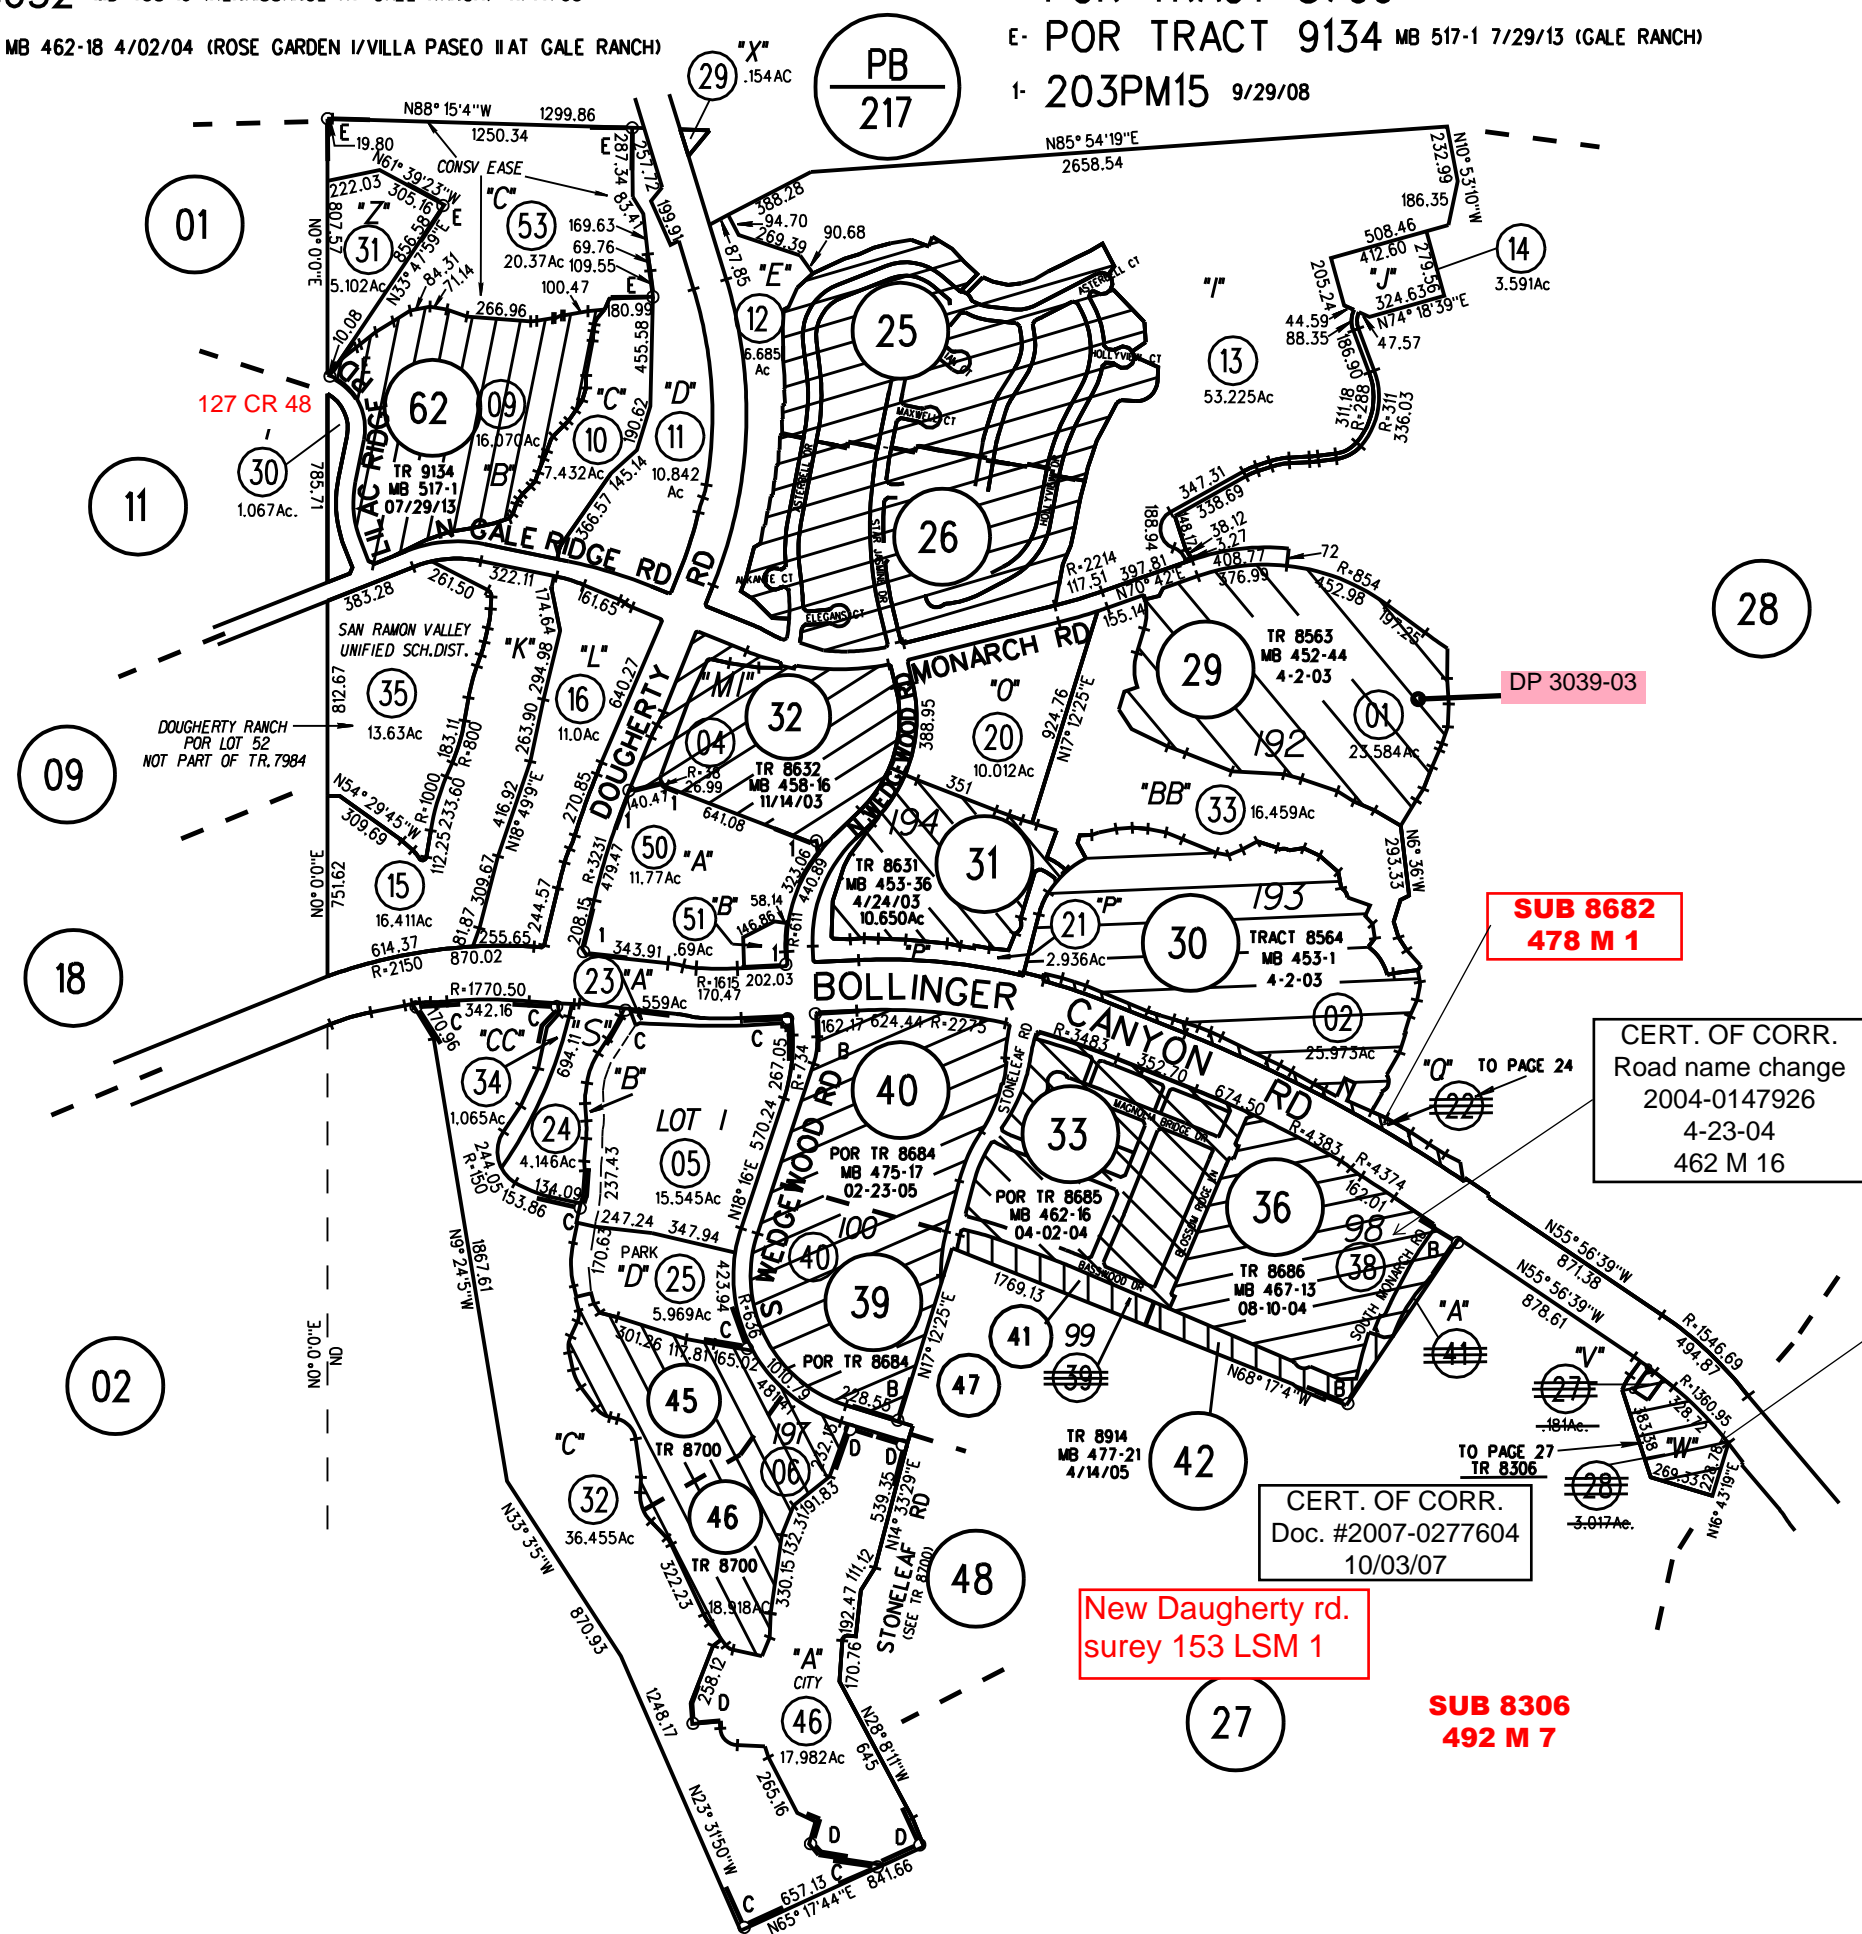


POR TRACT 7984 MB 448-29 (MONARCH AT GALE RANCH) 10/28/02
 A- PCL "D" TRACT 8632 MB 458-16 (RENAISSANCE AT GALE RANCH) 11/14/03
 B- POR TRACT 8685 MB 462-18 4/02/04 (ROSE GARDEN I/VILLA PASEO II AT GALE RANCH)

C- TRACT 8683 MB 461-35 3/3/04 (CORNERSTONE AT GALE RANCH)
 D- POR TRACT 8700 MB 485-42 11/22/05 (ROSE GARDEN III AT GALE RANCH)
 E- POR TRACT 9134 MB 517-1 7/29/13 (GALE RANCH)
 1- 203PM15 9/29/08

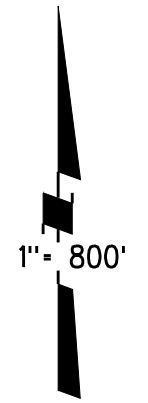

127 CR 48

DP 3039-03

SUB 8682
478 M 1

CERT. OF CORR.
 Road name change
 2004-0147926
 4-23-04
 462 M 16

CERT. OF CORR.
 Monuments reset
 2008-0013064-00
 1-22-08
 492 M 47-94

CERT. OF CORR.
 Doc. #2007-0277604
 10/03/07

New Daugherty rd.
surey 153 LSM 1

SUB 8306
492 M 7

NOTE: THIS MAP WAS PREPARED FOR ASSESSMENT PURPOSES ONLY. NO LIABILITY IS ASSUMED FOR THE ACCURACY OF THE INFORMATION DELINEATED HEREON. ASSESSOR'S PARCELS MAY NOT COMPLY WITH LOCAL LOT SPLIT OR BUILDING SITE ORDINANCES.