
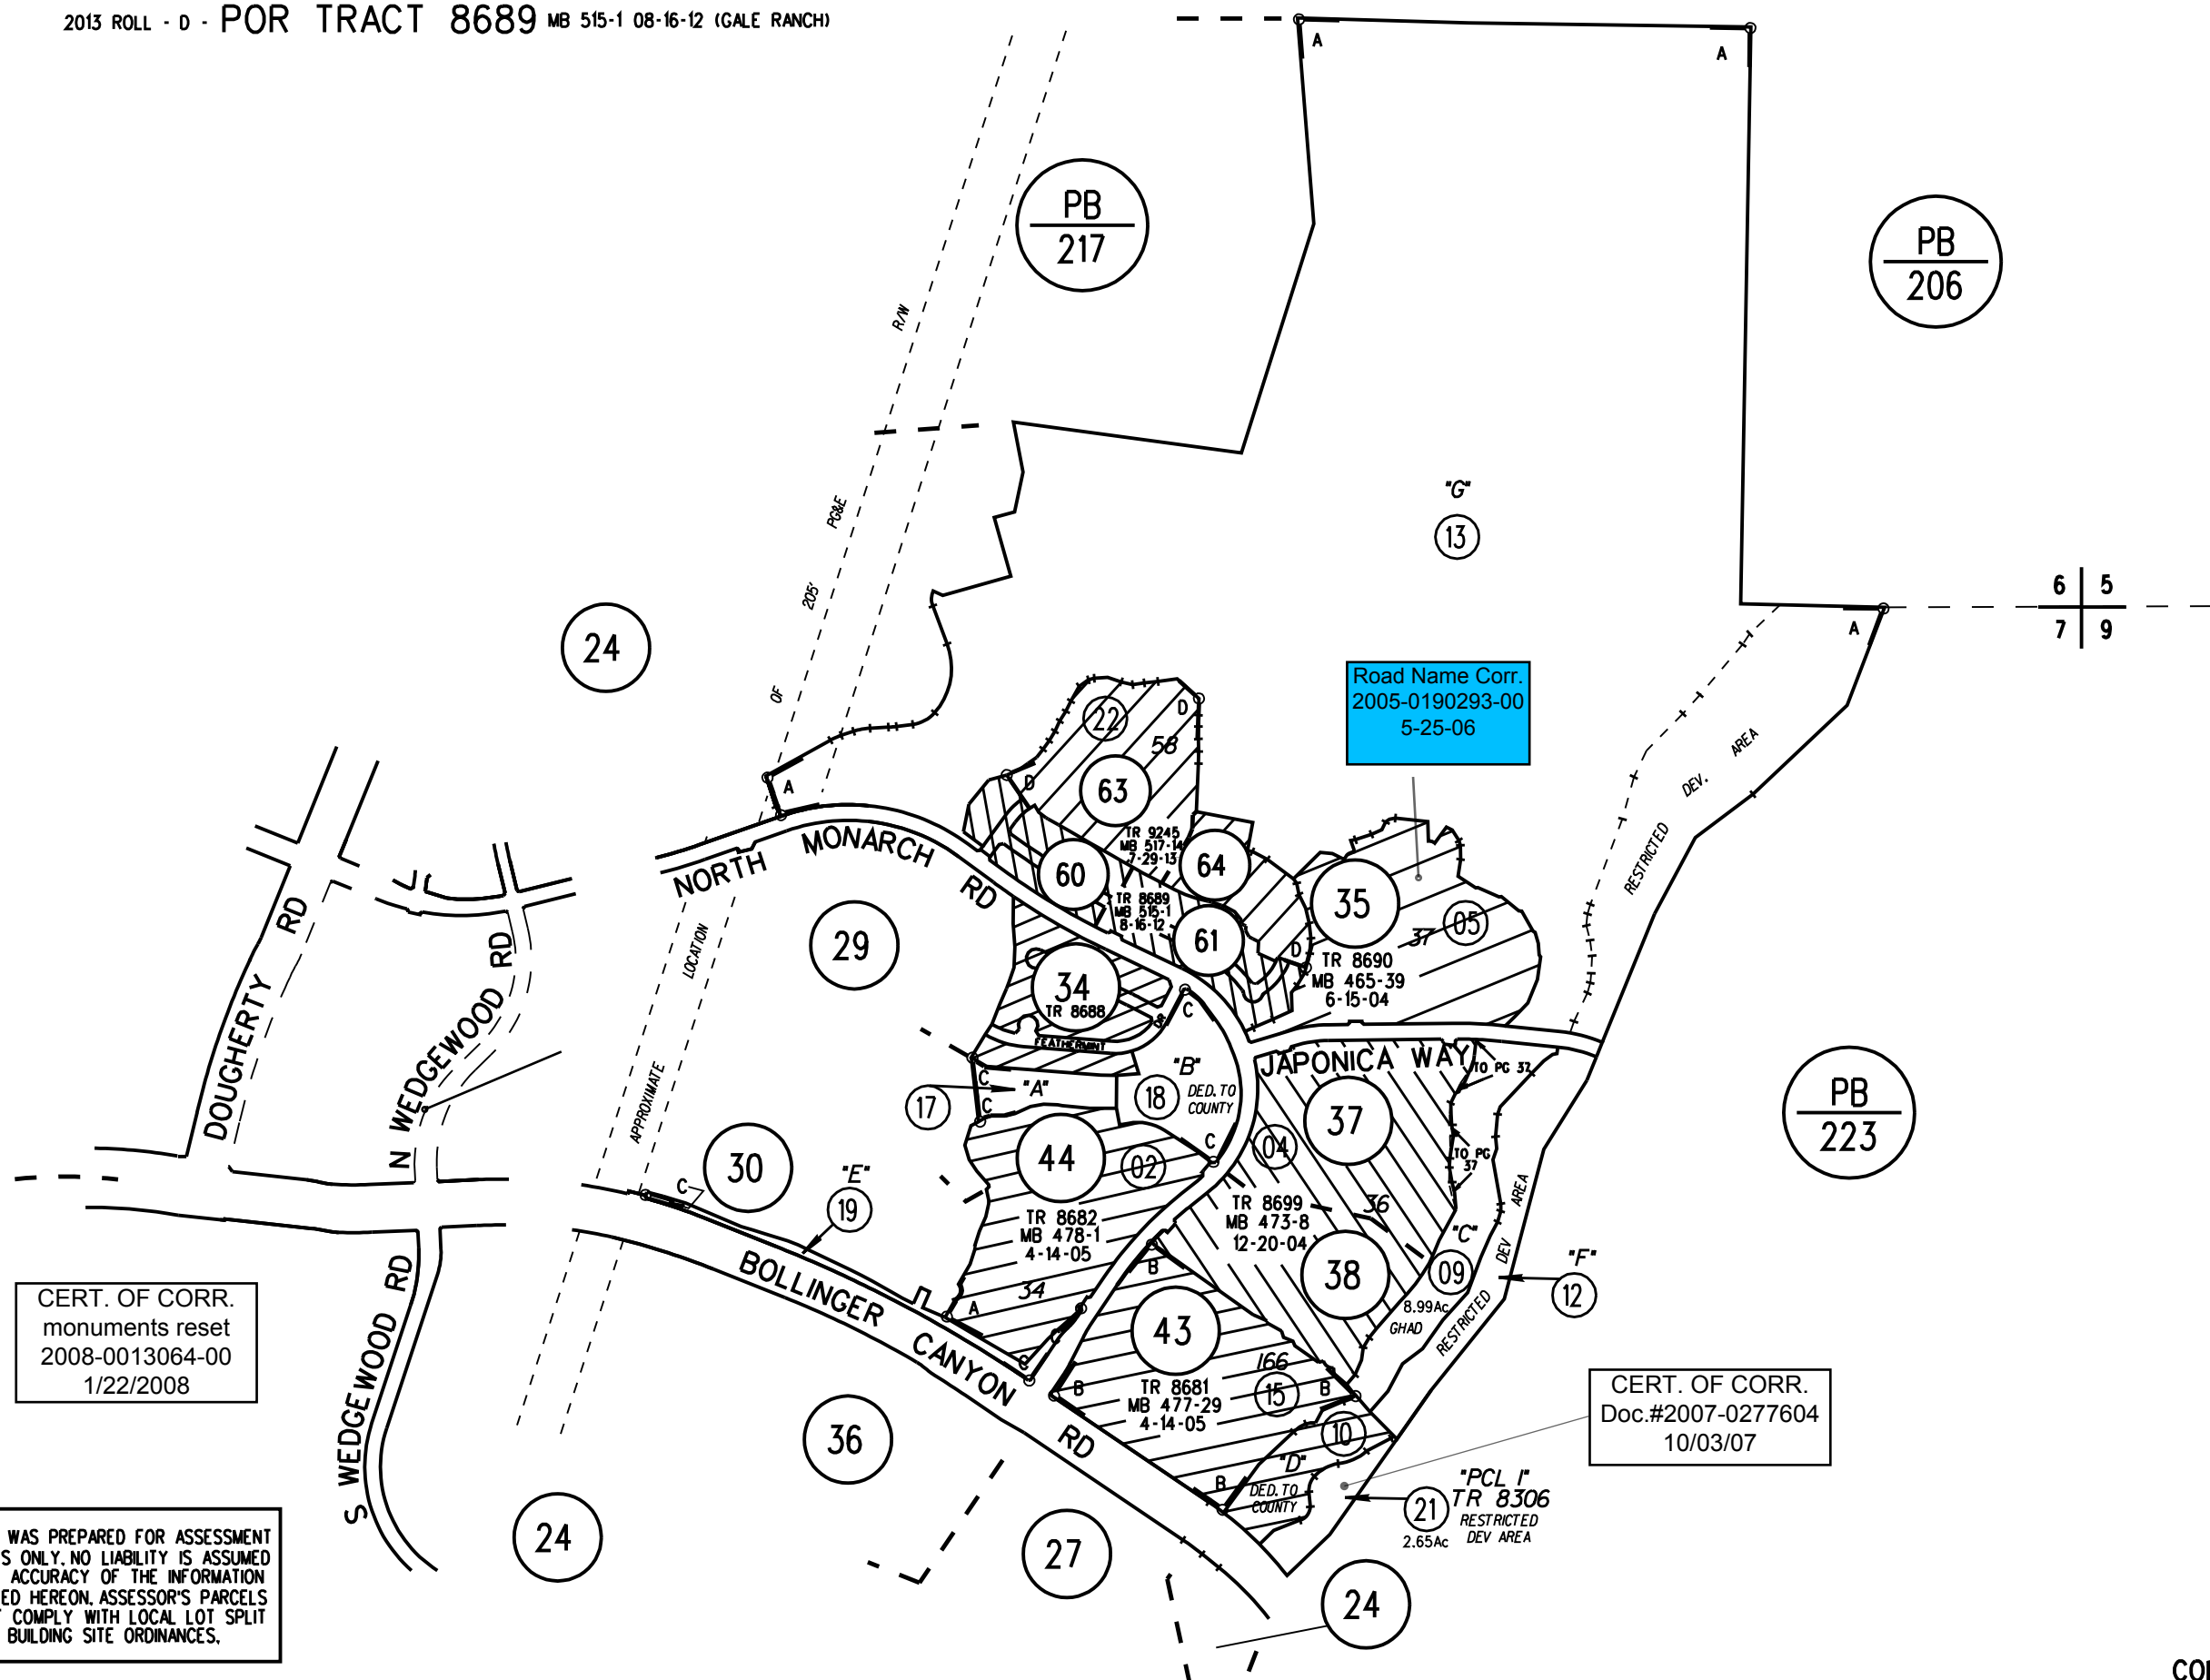


**DOUGHERTY RANCH MB 8-45**

2005 ROLL - A - POR TRACT 8688 MB 465-1 06-01-04 (GALLERY II AT GALE RANCH)  
 2005 ROLL - B - POR TRACT 8699 MB 473-8 12-20-04 (CORONADO II AT GALE RANCH)  
 2006 ROLL - C - POR TRACT 8682 MB 478-1 04-14-05 (MONARCH II AT GALE RANCH)  
 2013 ROLL - D - POR TRACT 8689 MB 515-1 08-16-12 (GALE RANCH)

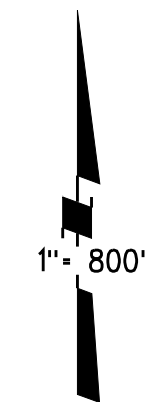

NOTE: THIS MAP WAS PREPARED FOR ASSESSMENT PURPOSES ONLY. NO LIABILITY IS ASSUMED FOR THE ACCURACY OF THE INFORMATION DELINEATED HEREON. ASSESSOR'S PARCELS MAY NOT COMPLY WITH LOCAL LOT SPLIT OR BUILDING SITE ORDINANCES.

CERT. OF CORR.  
 monuments reset  
 2008-0013064-00  
 1/22/2008

CERT. OF CORR.  
 Doc.#2007-0277604  
 10/03/07

280 TR 9245 9/30/13