



POR TRACT 8306 MB 492-47 (GALE RANCH) 8/1/06

ABBINGTON (CONDO PLAN 07-282553 10/10/07, LOTS 214-221)  
ABBINGTON (CONDO PLAN 07-307278 11/5/07, LOTS 214-229)  
ABBINGTON (CONDO PLAN 09-226981 9/25/09, LOTS 211-213)  
ABBINGTON (CONDO PLAN 10-0178615 8/26/10, LOTS 209-210)

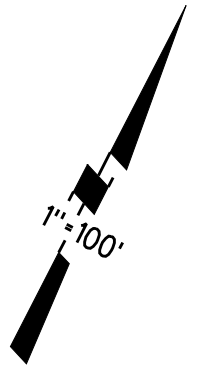

NOTE: THIS MAP WAS PREPARED FOR ASSESSMENT PURPOSES ONLY. NO LIABILITY IS ASSUMED FOR THE ACCURACY OF THE INFORMATION DELINEATED HEREON. ASSESSOR'S PARCELS MAY NOT COMPLY WITH LOCAL LOT SPLIT OR BUILDING SITE ORDINANCES.

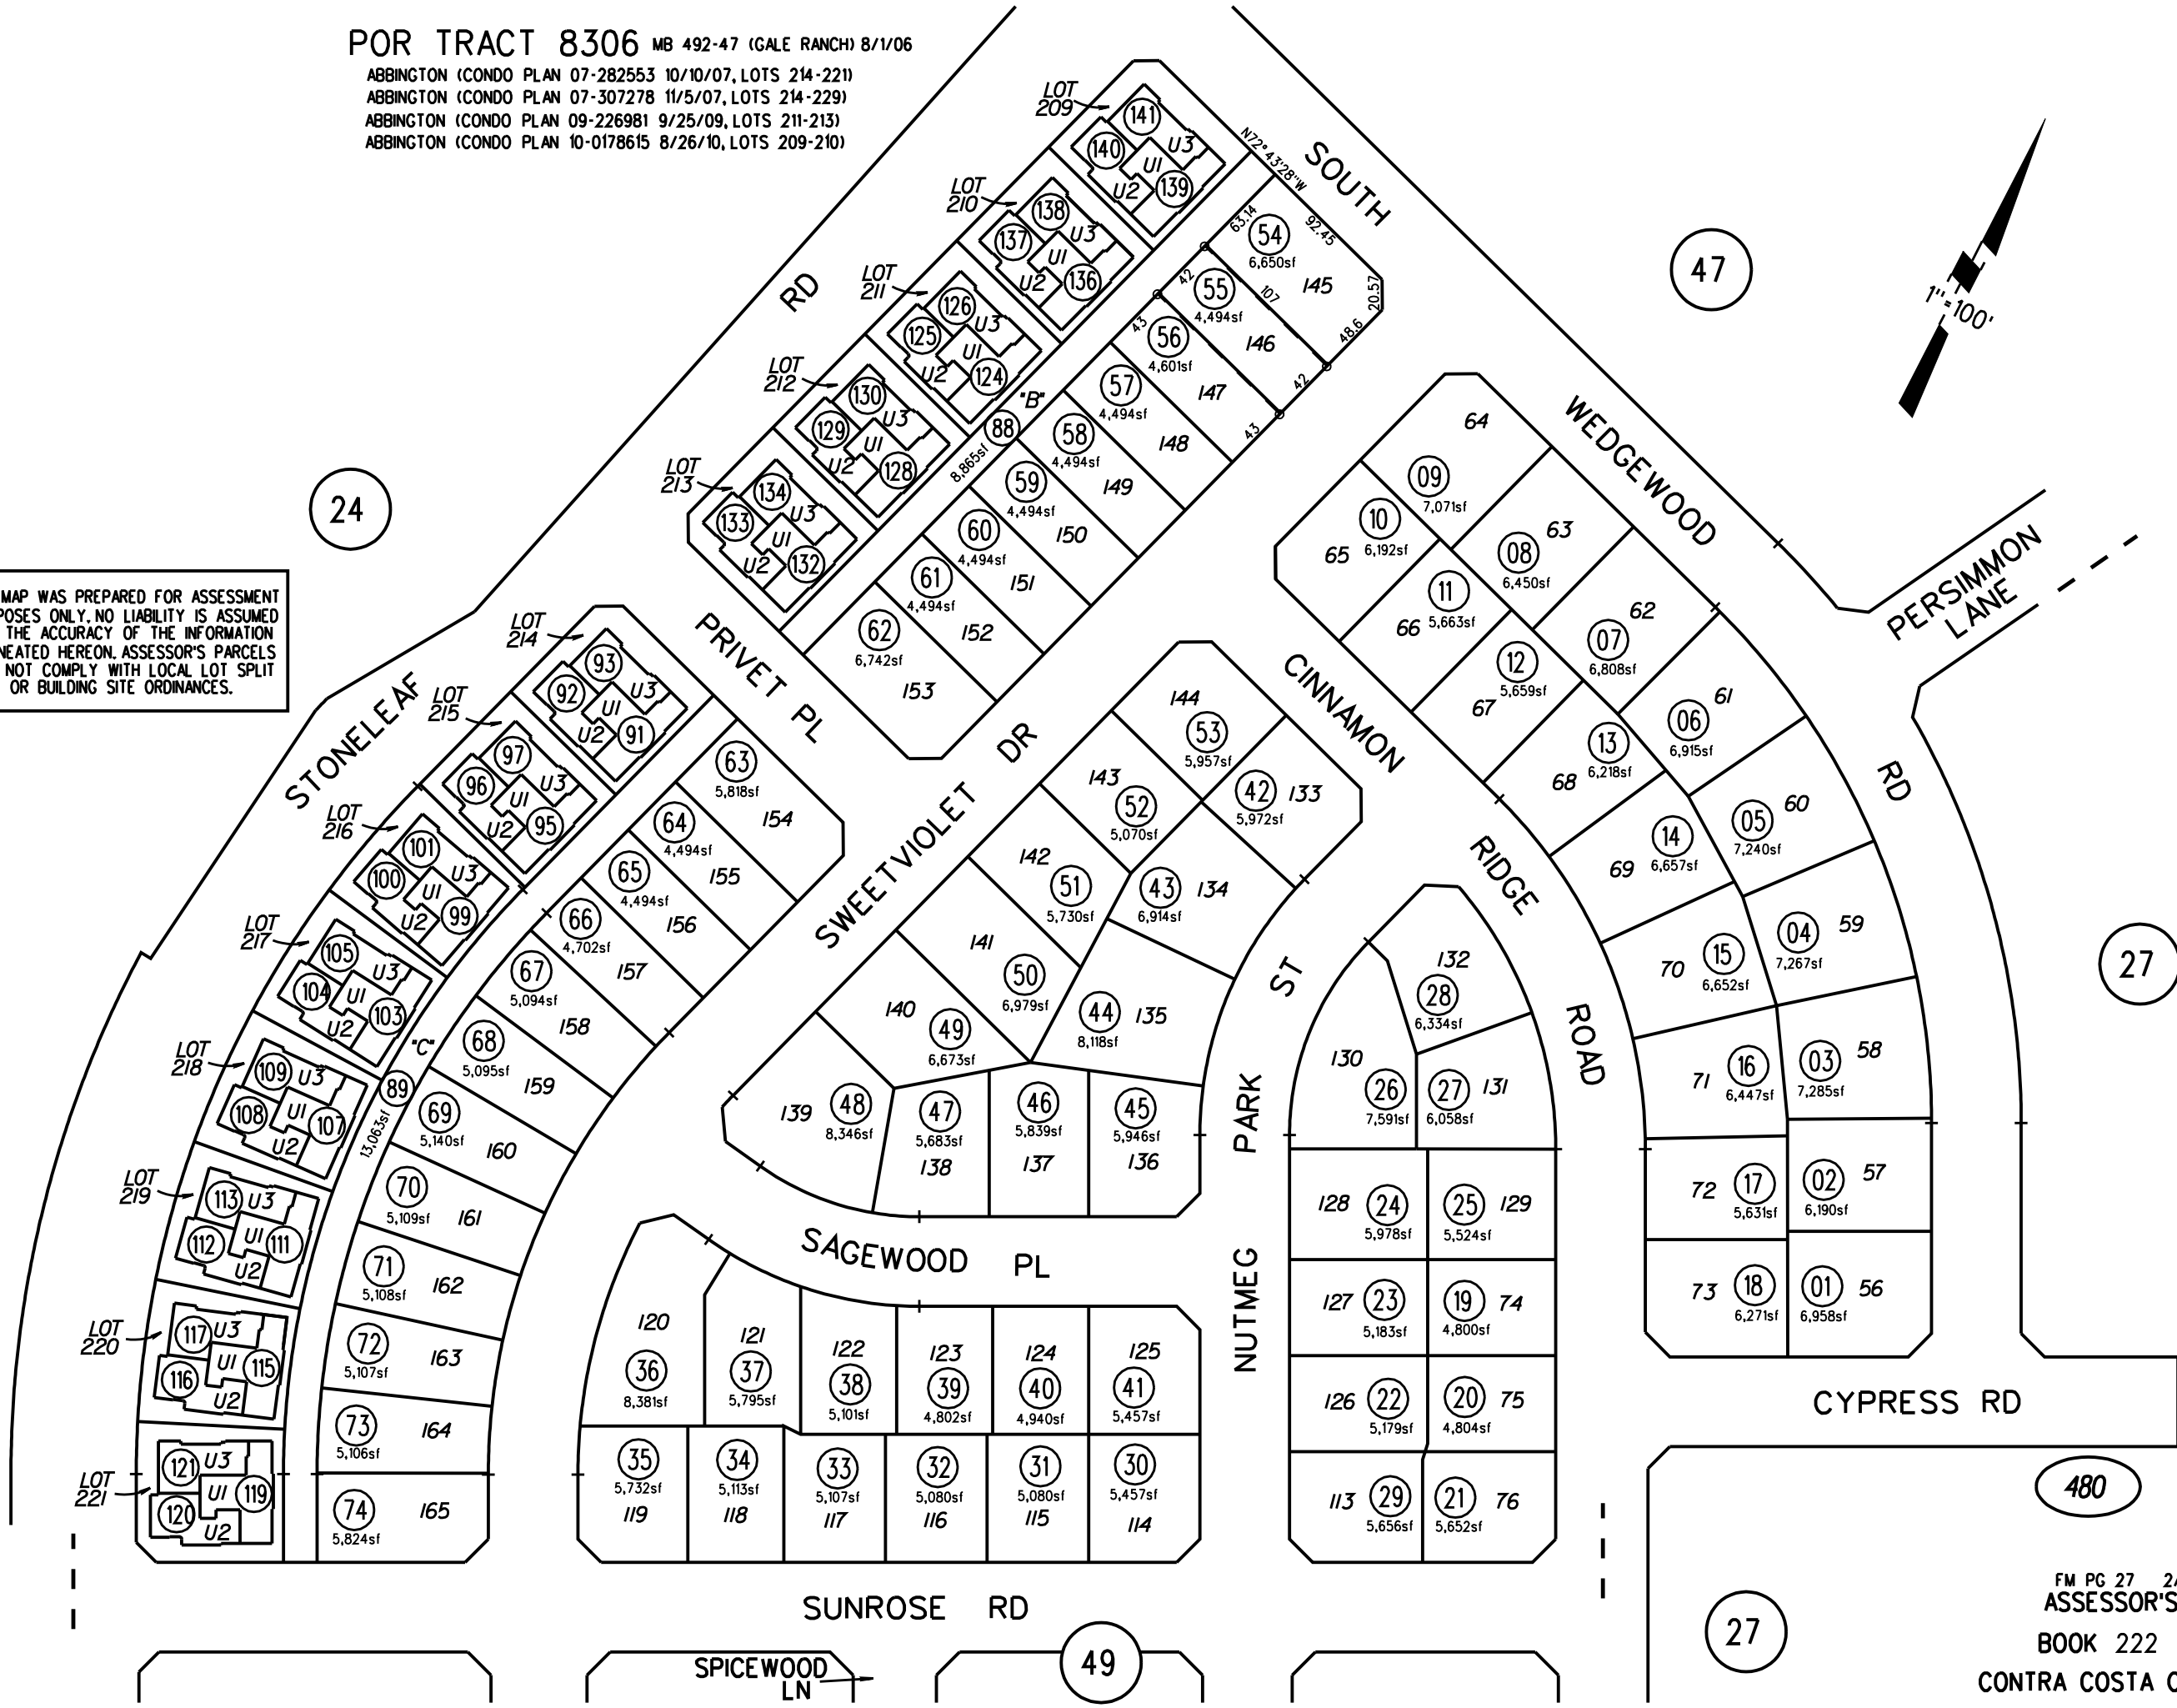

24

47

27

480

136-141  
11/29/11

27

49