


53

DP 14 3014
parcels 001 - 059

2012 ROLL-POR TRACT 8969 MB 513-17 (GALE RANCH)
A- 2016 ROLL-POR TRACT 9328 MB 523-25 (GALE RANCH) 4/24/15



27

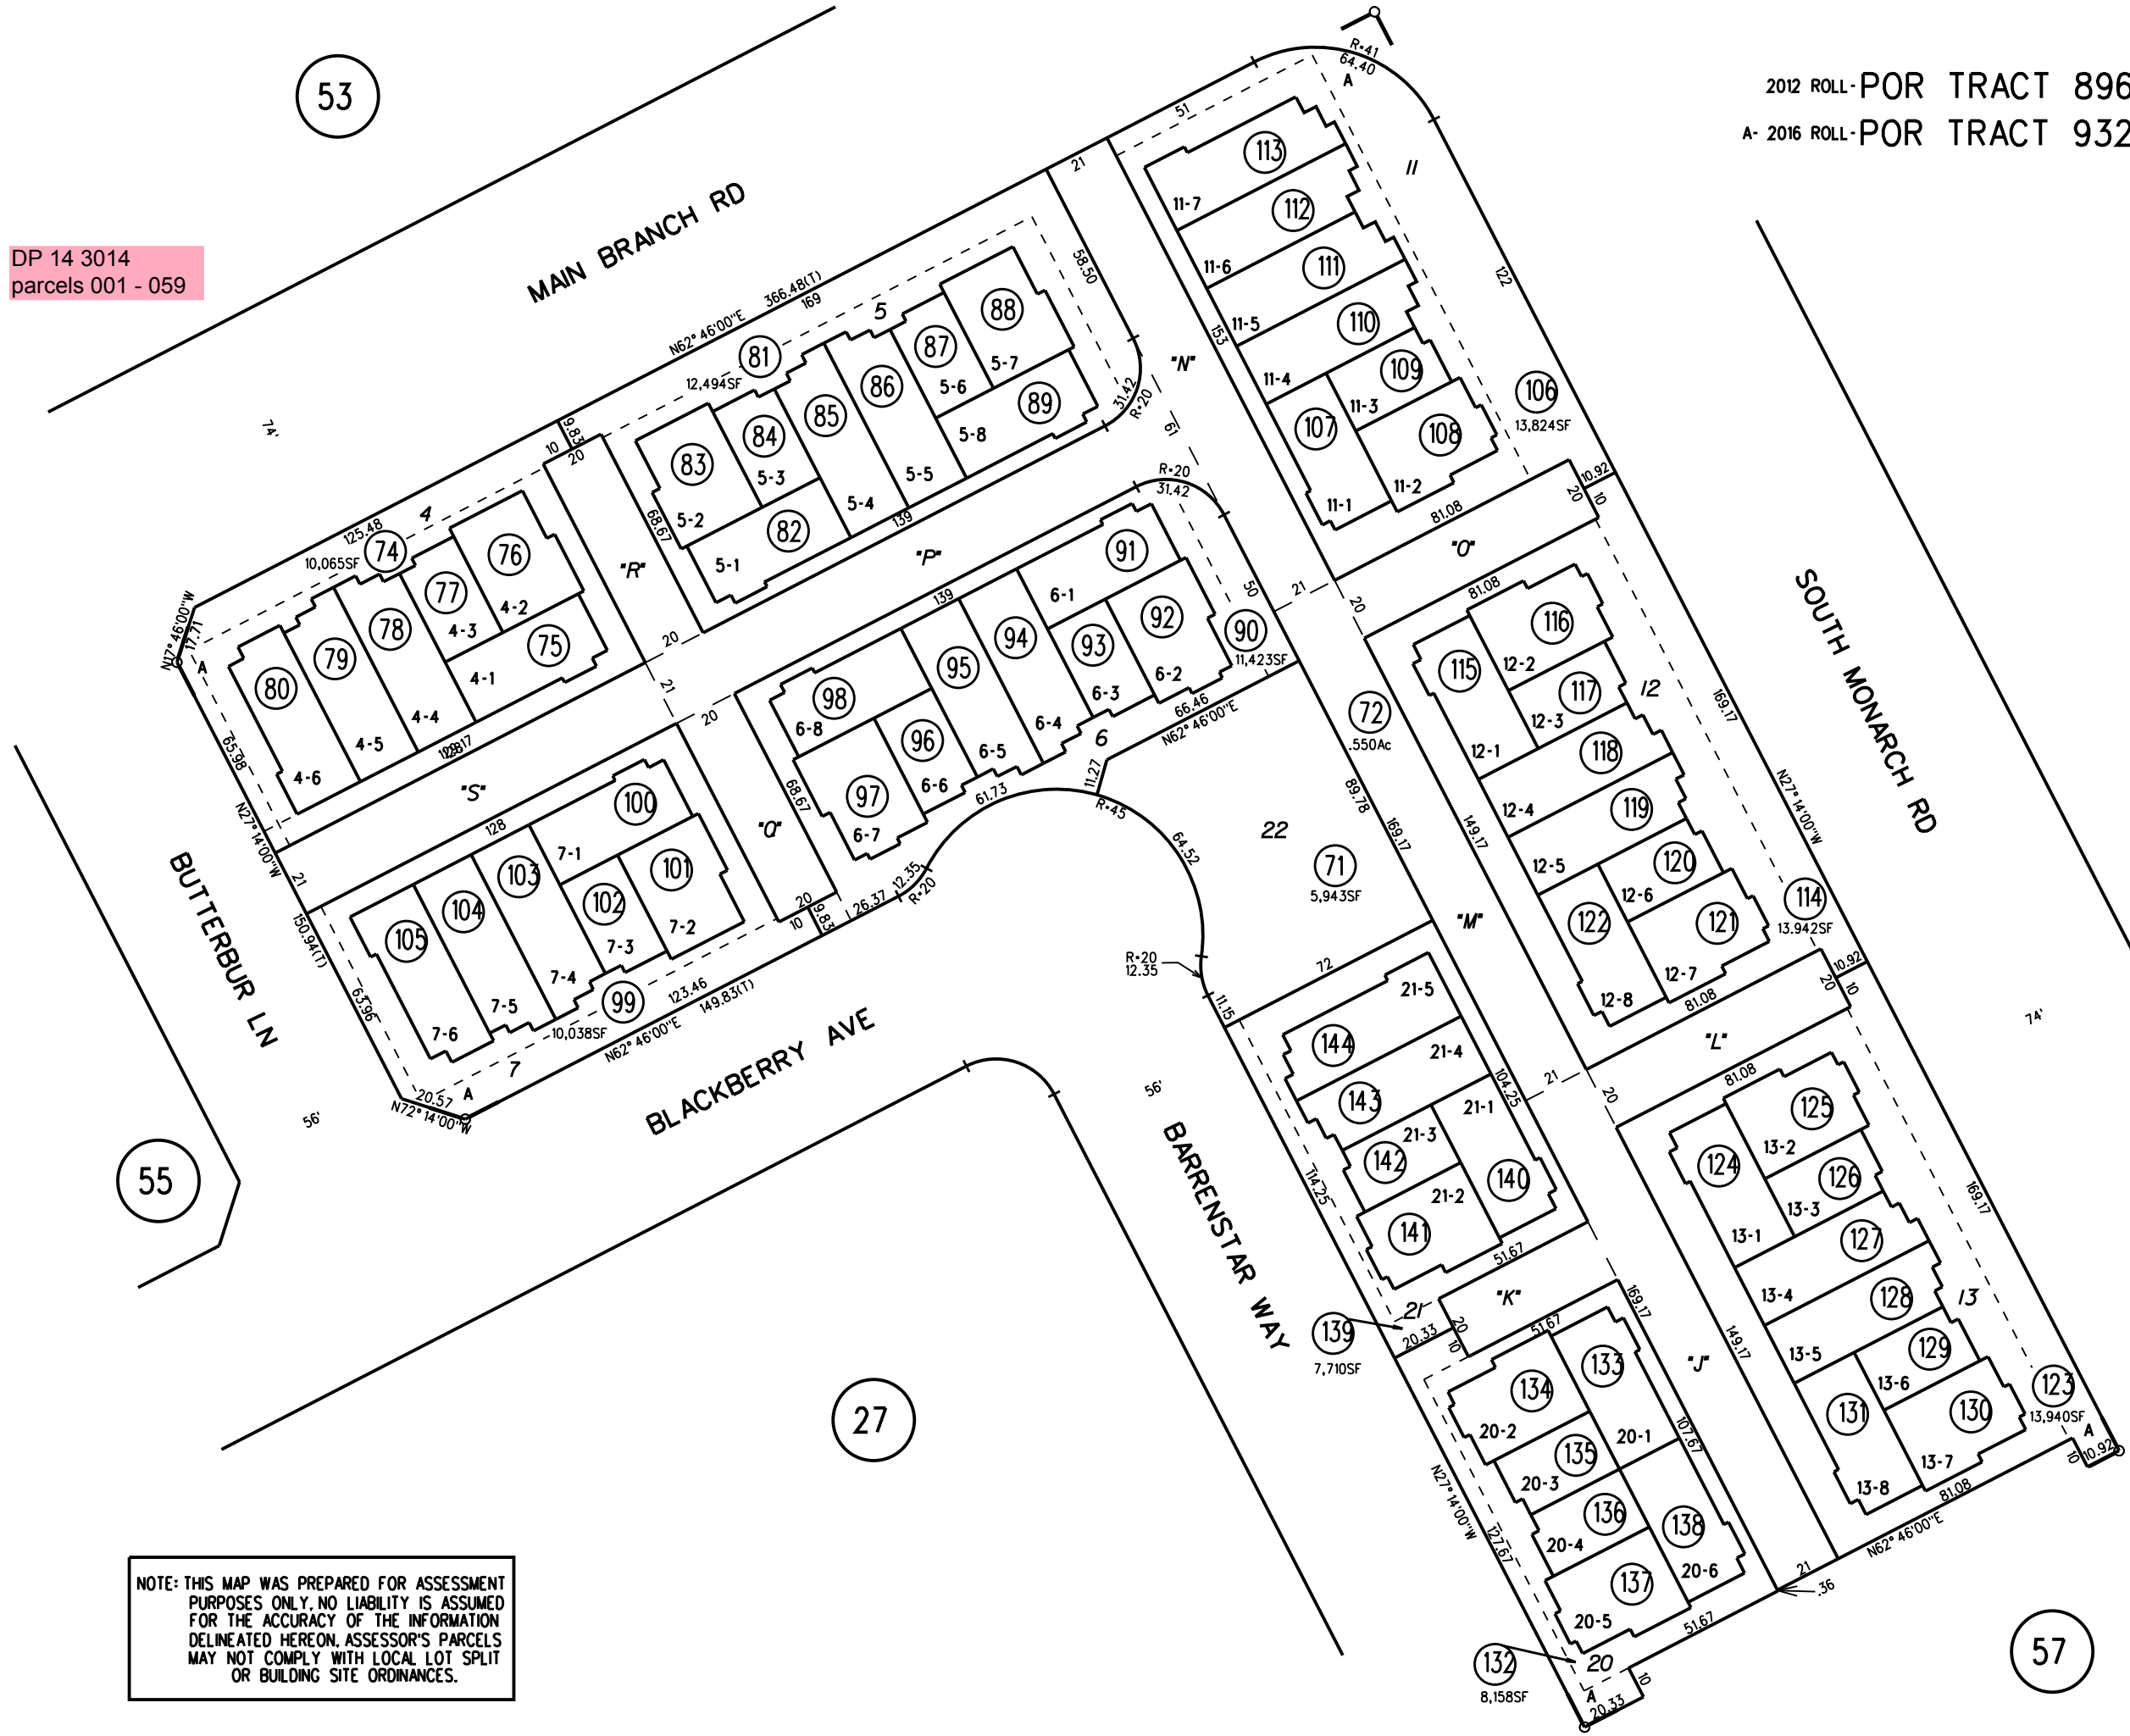

55

27

NOTE: THIS MAP WAS PREPARED FOR ASSESSMENT PURPOSES ONLY. NO LIABILITY IS ASSUMED FOR THE ACCURACY OF THE INFORMATION DELINEATED HEREON. ASSESSOR'S PARCELS MAY NOT COMPLY WITH LOCAL LOT SPLIT OR BUILDING SITE ORDINANCES.

560

04/4/17

FM PG 27 07-27-11
ASSESSOR'S MAP
BOOK 222 PAGE 56
CONTRA COSTA COUNTY, CALIF.

57